



Do not scale from drawings. Verify all dimensions on site prior to construction. This drawing is to be read in conjunction with all relevant documents and drawings. Report all discrepancies to MoJ immediately.

No unauthorised use, disclosure, storage or copying.

- KEY**
- Site Boundary
  - MoJ Ownership Boundary
  - Perimeter Security Fence
  - Extent of Perimeter Fence Clearance Zone
  - Existing Trees to Be Retained
  - Existing Trees to Be Removed

- Soft Landscape Proposals**
- S1 Proposed Ornamental Shrubs Inside Prison
  - S3 Proposed Specimen Shrubs
  - S5a Proposed Woodland Planting Type 1
  - G1 Proposed Amenity Grass
  - G2 Proposed Wildflower Meadow

- Hard Landscape Proposals**
- H1 Proposed Vehicular Tarmac
  - H2 Proposed Pedestrian Tarmac
  - H3 Proposed Textured Concrete
  - H4 Proposed Utilitarian Concrete
  - H5 Proposed Safety Surfacing
  - H10 Proposed Resin Bound Gravel
  - H11 Proposed Decorative Pebble
  - H12 Proposed Polymer Surfacing
  - JF1 Proposed Timber Bench and Seat
  - JF2 Proposed Timber Picnic Table
  - JF3 Proposed Concrete Bollard
  - F4 Proposed Hardwood Timber Planter
  - F6 Proposed Softwood Timber Planter
  - F13 Proposed Water Feature
  - F13 Proposed Feature Stone
  - B2 Proposed Play Equipment
  - B2 Proposed Bird Box

P04	08/07/2021	Woodland mix updated in line with agreement with Planning Consultant and as per MoJ's instruction.
P03	10/06/2021	Updated in Line with Latest Site Layout. Issued for RMA.
P02	19/04/2021	Final Layout Added. Reference to Arboriculturist's Reports Added. Updated in Line with MACE's comments.
P01	17/03/2021	First Issue.

This document references the following linked files

File Reference	Status	Revision

**Project Status**  
RIBA Stage 03

**Client**  
 **Ministry of Justice**

**Project**  
**New Prisons Programme**

Ministry of Justice, 102 Petty France, London, SW1H 9AJ


**Project Name / Site**  
New Prisons Programme  
Full Sutton 2

**Project Address**  
Moor Lane  
Full Sutton  
York  
YO411PS

**Building Type**  
Site Infrastructure

**Drawing Title**  
Hard and Soft Landscape Proposals Sheet 02\_Stage 03

	Drawn By	SHX	Date	17/03/2021
	Checked By	MAO	Date	17/03/2021
	Approved By	n/a	Date	17/03/2021
<b>Drawing Number</b>	664015-1275-PEV-FNC0011-XX-DR-L-0402			<b>Delref</b>
<b>Sheet No.</b>	02 of 04	<b>Scale</b>	1:500	<b>Rev.</b>
<b>Data Handling Classification</b>	OFFICIAL	<b>Origin</b>	@A1	<b>Rev.</b>
				P04
				<b>Suitability</b>
				S3

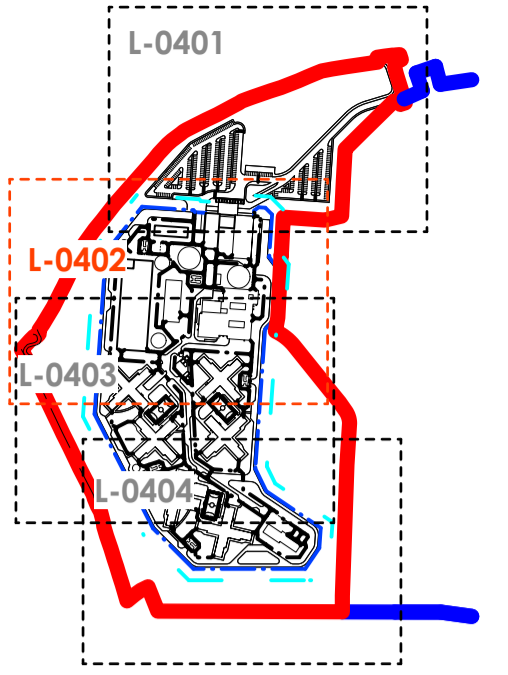

KEY PLAN 1:10000

Continued on drawing no. 664015-1275-PEV-FNC0011-XX-DR-L-0401 (Sheet 01 of 04)

Continued on drawing no. 664015-1275-PEV-FNC0011-XX-DR-L-0403 (Sheet 03 of 04)



**NOTES**

- Based on Site-Block Plan-Proposed drawing no. 664015-1275-PEV-FNC0011-ZZ-DR-A-0201
- To be read in conjunction with Landscape Schedule of Hard Landscape Components and Landscape Schedule of Soft Landscape Components doc no. 664015-1275-PEV-FNC0011-XX-SH-L-1602 664015-1275-PEV-FNC0011-XX-SH-L-1603
- Location of bat boxes and bird boxes indicative only. The exact trees will be selected by an ecologist to ensure that trees of appropriate maturity are selected.
- For tree protection measures during construction refer to Arboriculturist's recommendation and detail.