





SDV Side View:

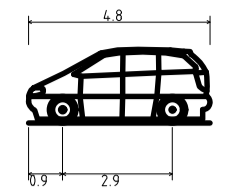

Standard Design Vehicle (SDV)

Overall Length	4.800m
Overall Width	2.000m
Overall Body Height	1.950m
Min Body Ground Clearance	0.100m
Track Width	2.000m
Lock to lock time	4.00s
Wall to Wall Turning Radius	6.000m

SDV Plan View:

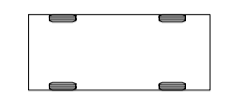

15.5m

© Crown copyright 2018

Do not scale from drawings. Verify all dimensions on site prior to construction. This drawing is to be read in conjunction with all relevant documents and drawings. Report all discrepancies to MoJ immediately.

No unauthorised use, disclosure, storage or copying.

This symbol identifies a Residual Risk that is recorded on the Design Risk Register and is relevant to this drawing.

This drawing must be read in conjunction with the following project CDM documents:  
664015-1275-PEV-FNC0011-XX-HS-C-0003\_Design Risk Assessment-Stage 3

This symbol identifies a Derogation that is recorded on the Derogation Schedule and is relevant to this drawing.

This drawing must be read in conjunction with the following project Derogation documents:  
N/A

The above symbols can only be read when this drawing is in colour print

**KEY**

INDICATIVE MoJ PROPERTY LINE (TBC)

P03	2021.05.28	SITE LAYOUT PLAN UPDATED.
P02	2021.03.15	FIRST ISSUE FOR STAGE 3.
P01	2021.01.28	FIRST ISSUE FOR STAGE 2.
Rev	Date	Description

Project Status  
RIBA Stage 3

Client **Ministry of Justice**  
Project **New Prisons Programme**  
Ministry of Justice, 102 Petty France, London, SW1H 9AJ

Project Description / Site  
New Prisons Programme  
Full Sutton 2

Project Address  
Land at Moor Lane  
Full Sutton  
York, YO41 1PS

Building Type  
Site Infrastructure

Drawing Title  
Swept Path Analysis-Standard Design Vehicle

	Drawn By	JAS	Date	15.03.21
	Checked By	PCA	Date	15.03.21
	Approved By	PCA	Date	15.03.21

Drawing Number 664015-1275-PEV-FNC0011-ZZ-DR-C-2606 Delref D0100

Sheet No.	Scale	Orig. Sheet Size	Rev.
01 of 01	1:500	@ A1	P03

Data Security Classification OFFICIAL Suitability S3