


© Crown copyright 2018
 Do not scale from drawings. Verify all dimensions on site prior to construction. This drawing is to be read in conjunction with all relevant documents and drawings. Report all discrepancies to MoJ immediately.
 No unauthorised use, disclosure, storage or copying.

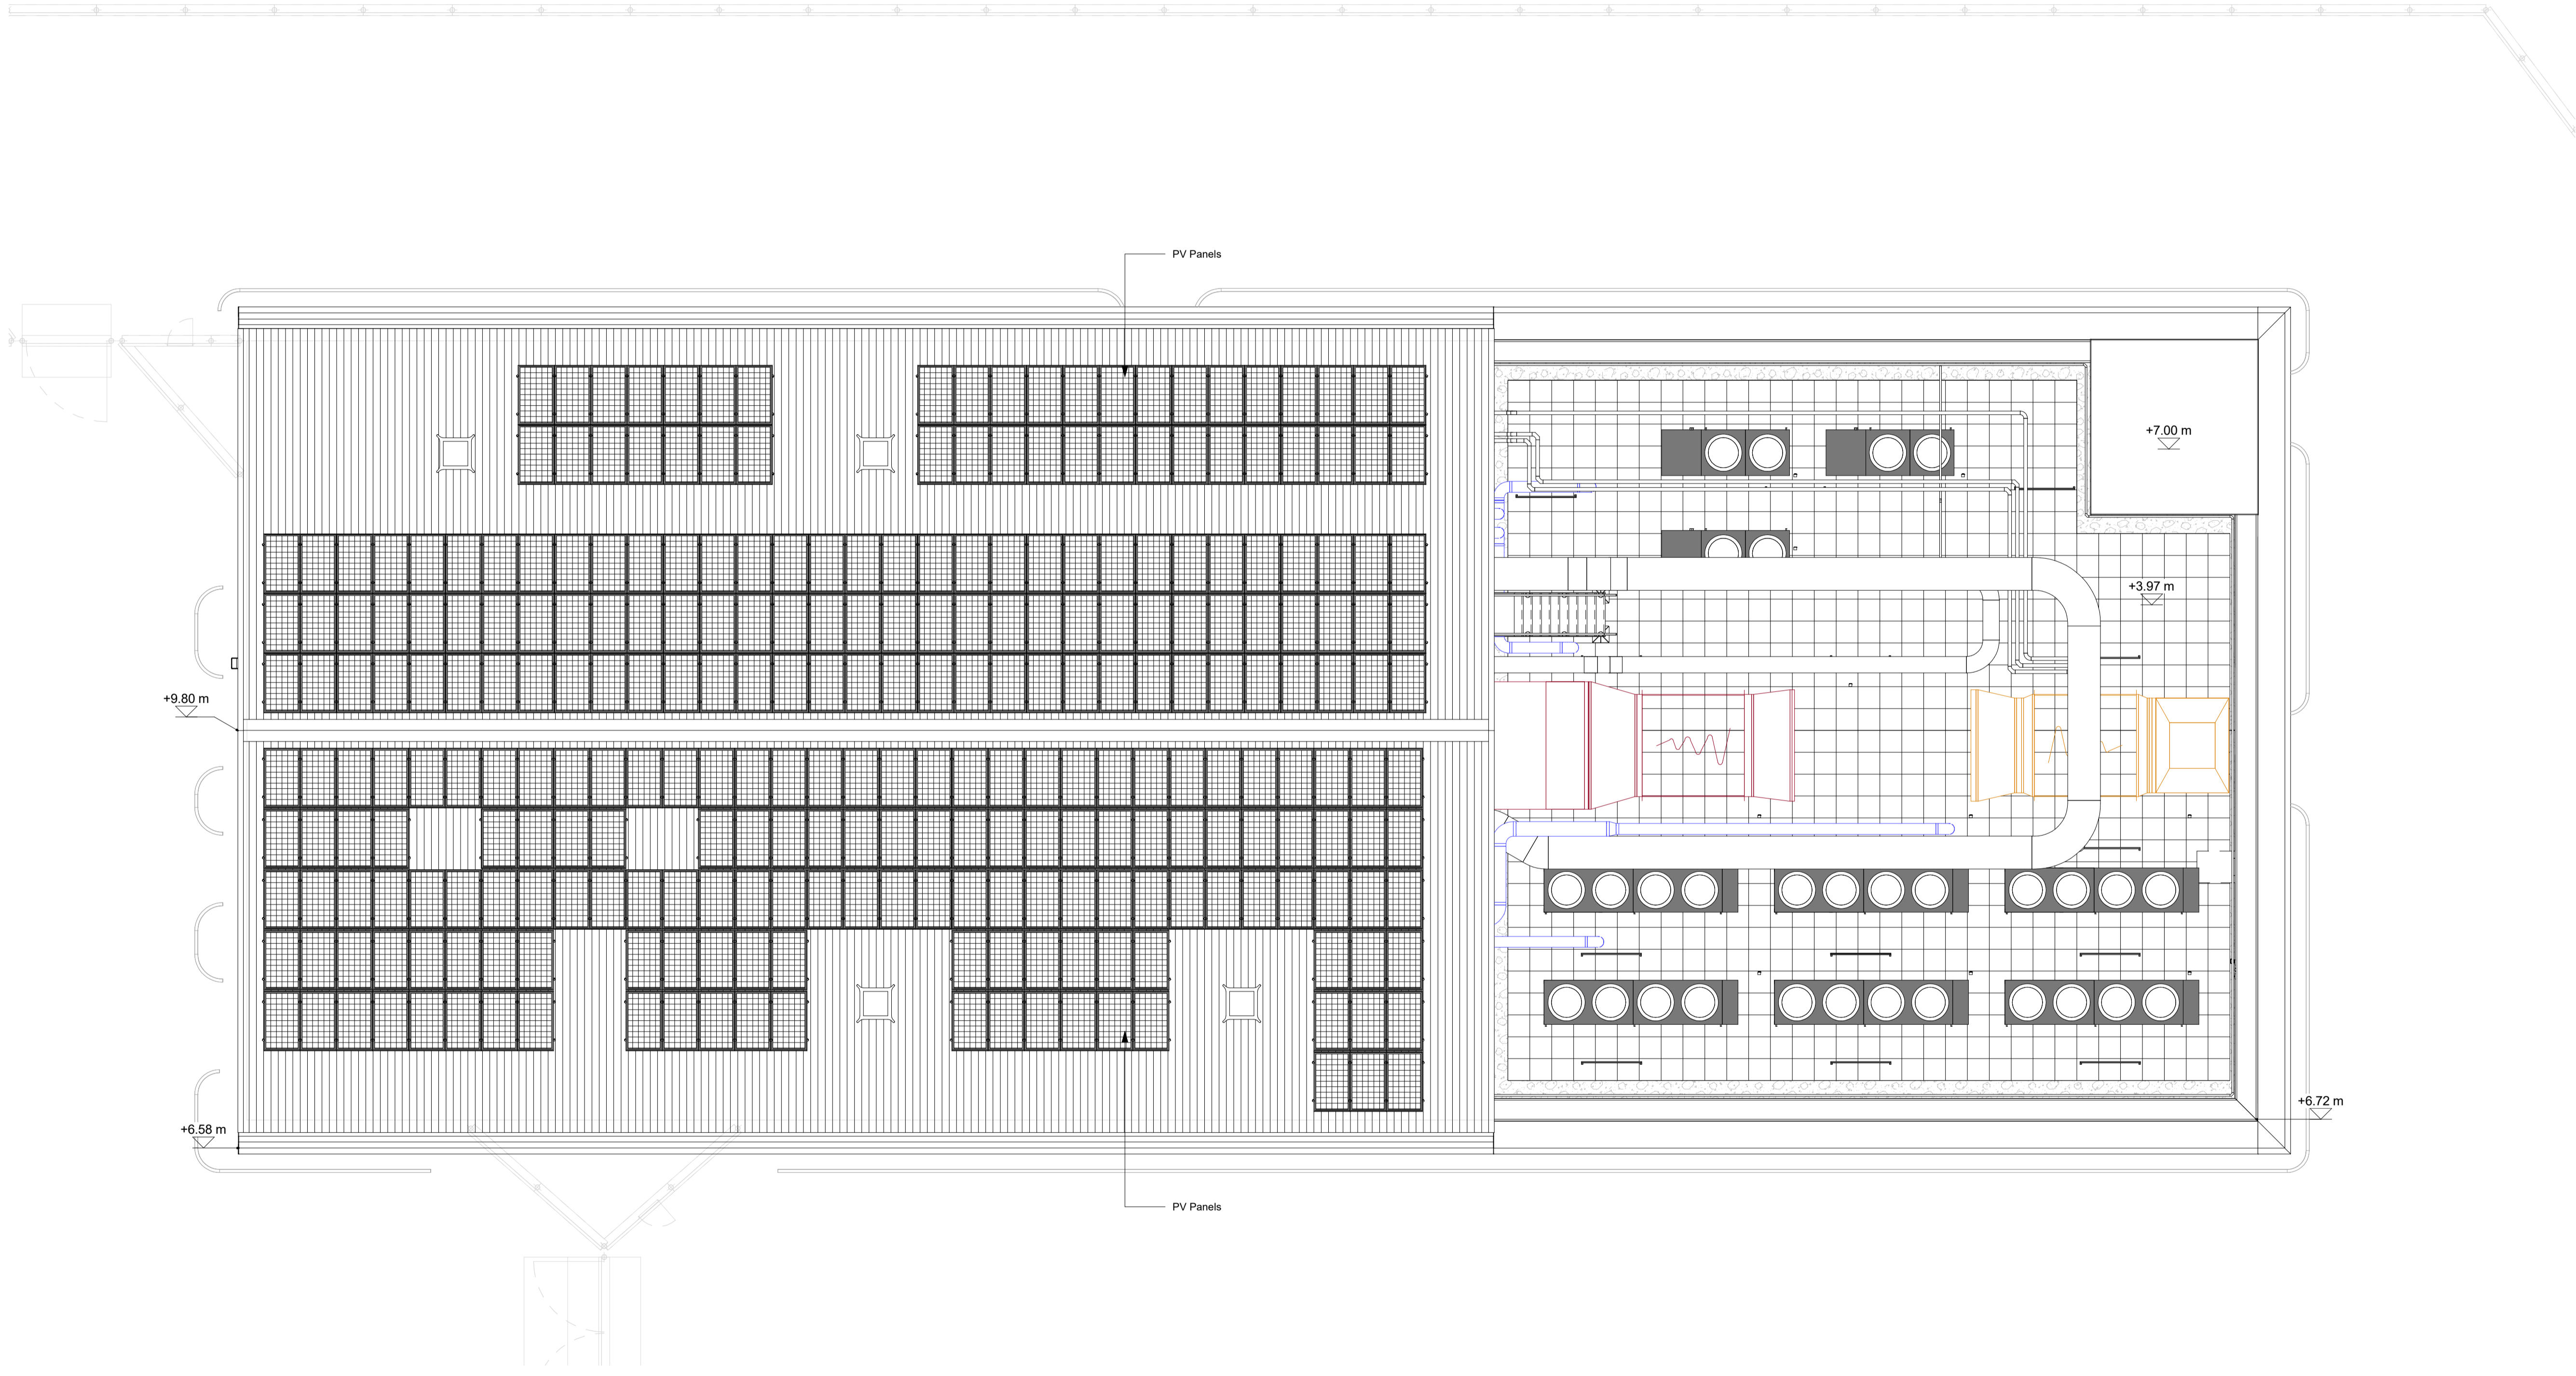

1 Plan-Planning-R01(Roof)
 9003 1:100

Rev	Date	Description
P02	02.07.21	Re-issue - RMA Submission
P01	24.05.21	RMA Submission

This document references the following linked files

File Reference	Status	Revision
664015-1275-PEV-FNC4011-ZZ-M3-A-0001-D0200	S1	P 01
888888-5310-PEV-NPP4010-ZZ-M3-ME-0001-D0200	S1	P02
888888-5310-PEV-NPP4010-ZZ-M3-S-0001-D200	S1	P01
888888-5310-PEV-NPP4010-ZZ-M3-A-0002-D0200	S1	P02

Project Status
 RIBA Stage 03

Client
 **Ministry of Justice**
 Ministry of Justice, 102 Petty France, London, SW1H 9AJ

Project
New Prisons Programme

Project Description / Site
 New Prisons Programme
 Full Sutton 2

Project Address
 Moor Lane
 Full Sutton
 York
 YO41 1PS

Building Type
 Kitchen Building

Drawing Title
 Plan-Planning-LR1(Roof)

Originator Logo PICK EVERARD	Drawn By JMU	Date 02.07.21
	Checked By SG	Date 02.07.21
	Approved By MC	Date 02.07.21

Drawing Number
 664015-1275-PEV-FNC4011-R1-DR-A-9003
 Delref
 D0100

Sheet No.
 1 of 1
 Scale
 As indicated
 Orig. Sheet Size
 @ A1
 Rev.
 P02

Data Security Classification
 OFFICIAL
 Suitability
 S3