

No unauthorised use, disclosure, storage or copying.

- KEY**
- Site Boundary
  - MoJ Ownership Boundary
  - Perimeter Security Fence
  - Extent of Perimeter Fence Clearance Zone
  - Existing Trees to Be Retained

- Soft Landscape Proposals**
- T3 Proposed Visual Garden Trees
  - T4 Proposed Orchard Trees
  - S1 Proposed Ornamental Shrubs Inside Prison
  - S3 Proposed Specimen Shrubs
  - S4 Proposed Ready Hedge
  - S5a Proposed Woodland Planting Type 1
  - S5b Proposed Woodland Planting Type 2
  - G1 Proposed Amenity Grass
  - G2 Proposed Wildflower Meadow
  - G3 Proposed Wetland Meadow
  - U2 Proposed Allotment Plots

- Hard Landscape Proposals**
- H1 Proposed Vehicular Tarmac
  - H2 Proposed Pedestrian Tarmac
  - H3 Proposed Textured Concrete
  - H4 Proposed Utilitarian Concrete
  - H6 Proposed Self Binding Gravel
  - H7 Proposed Reinforced Grass System
  - H10 Proposed Resin Bound Gravel
  - H12 Proposed Polymeric Surfacing
  - F1 Proposed Timber Bench and Seat
  - F2 Proposed Timber Picnic Table
  - F4 Proposed Hardwood Timber Planter
  - F9 Proposed Polytunnel
  - B10 Proposed Garden Shed
  - P1 Proposed Outdoor Fitness Equipment
  - B1 Proposed Bat Box
  - B2 Proposed Bird Box

P04	08/07/2021	Woodland mix updated in line with agreement with Planning Consultant and as per MoJ's instruction.
P03	10/06/2021	Updated in Line with Latest Site Layout. Issued for RMA.
P02	19/04/2021	Bund Layout Added. Reference to Arboriculturist's Reports Added. Updated in Line with MACE's comments.
P01	17/03/2021	First Issue.

Rev	Date	Description
-----	------	-------------

This document references the following linked files

File Reference	Status	Revision
----------------	--------	----------

Project Status  
RIBA Stage 03

Client Project **New Prisons Programme**  
 Ministry of Justice, 102 Petty France, London, SW1H 9AJ


Project Name / Site  
New Prisons Programme  
Full Sutton 2

Project Address  
Moor Lane  
Full Sutton  
York  
YO411PS

Building Type  
Site Infrastructure

Drawing Title  
Hard and Soft Landscape Proposals Sheet 03\_Stage 03


Originator Logo	Drawn By	SHX	Date	17/03/2021
<b>PICK EVERARD</b>	Checked By	MAO	Date	17/03/2021
	Approved By	n/a	Date	17/03/2021
Drawing Number	664015-1275-PEV-FNC0011-XX-DR-L-0403		Delref	D0100
Sheet No.	03 of 04	Scale	1:500	Rev. P04
Data Handling Classification	OFFICIAL		Suitability	S3

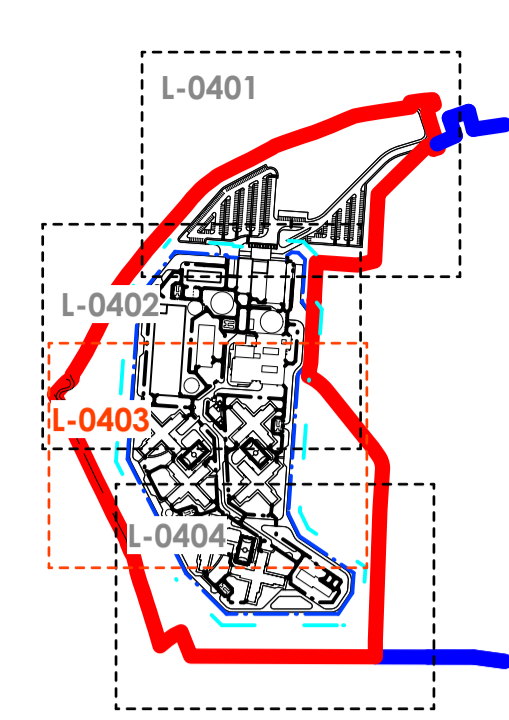

KEY PLAN 1:10000

Continued on drawing no. 664015-1275-PEV-FNC0011-XX-DR-L-0402 (Sheet 02 of 04)

Continued on drawing no. 664015-1275-PEV-FNC0011-XX-DR-L-0404 (Sheet 04 of 04)

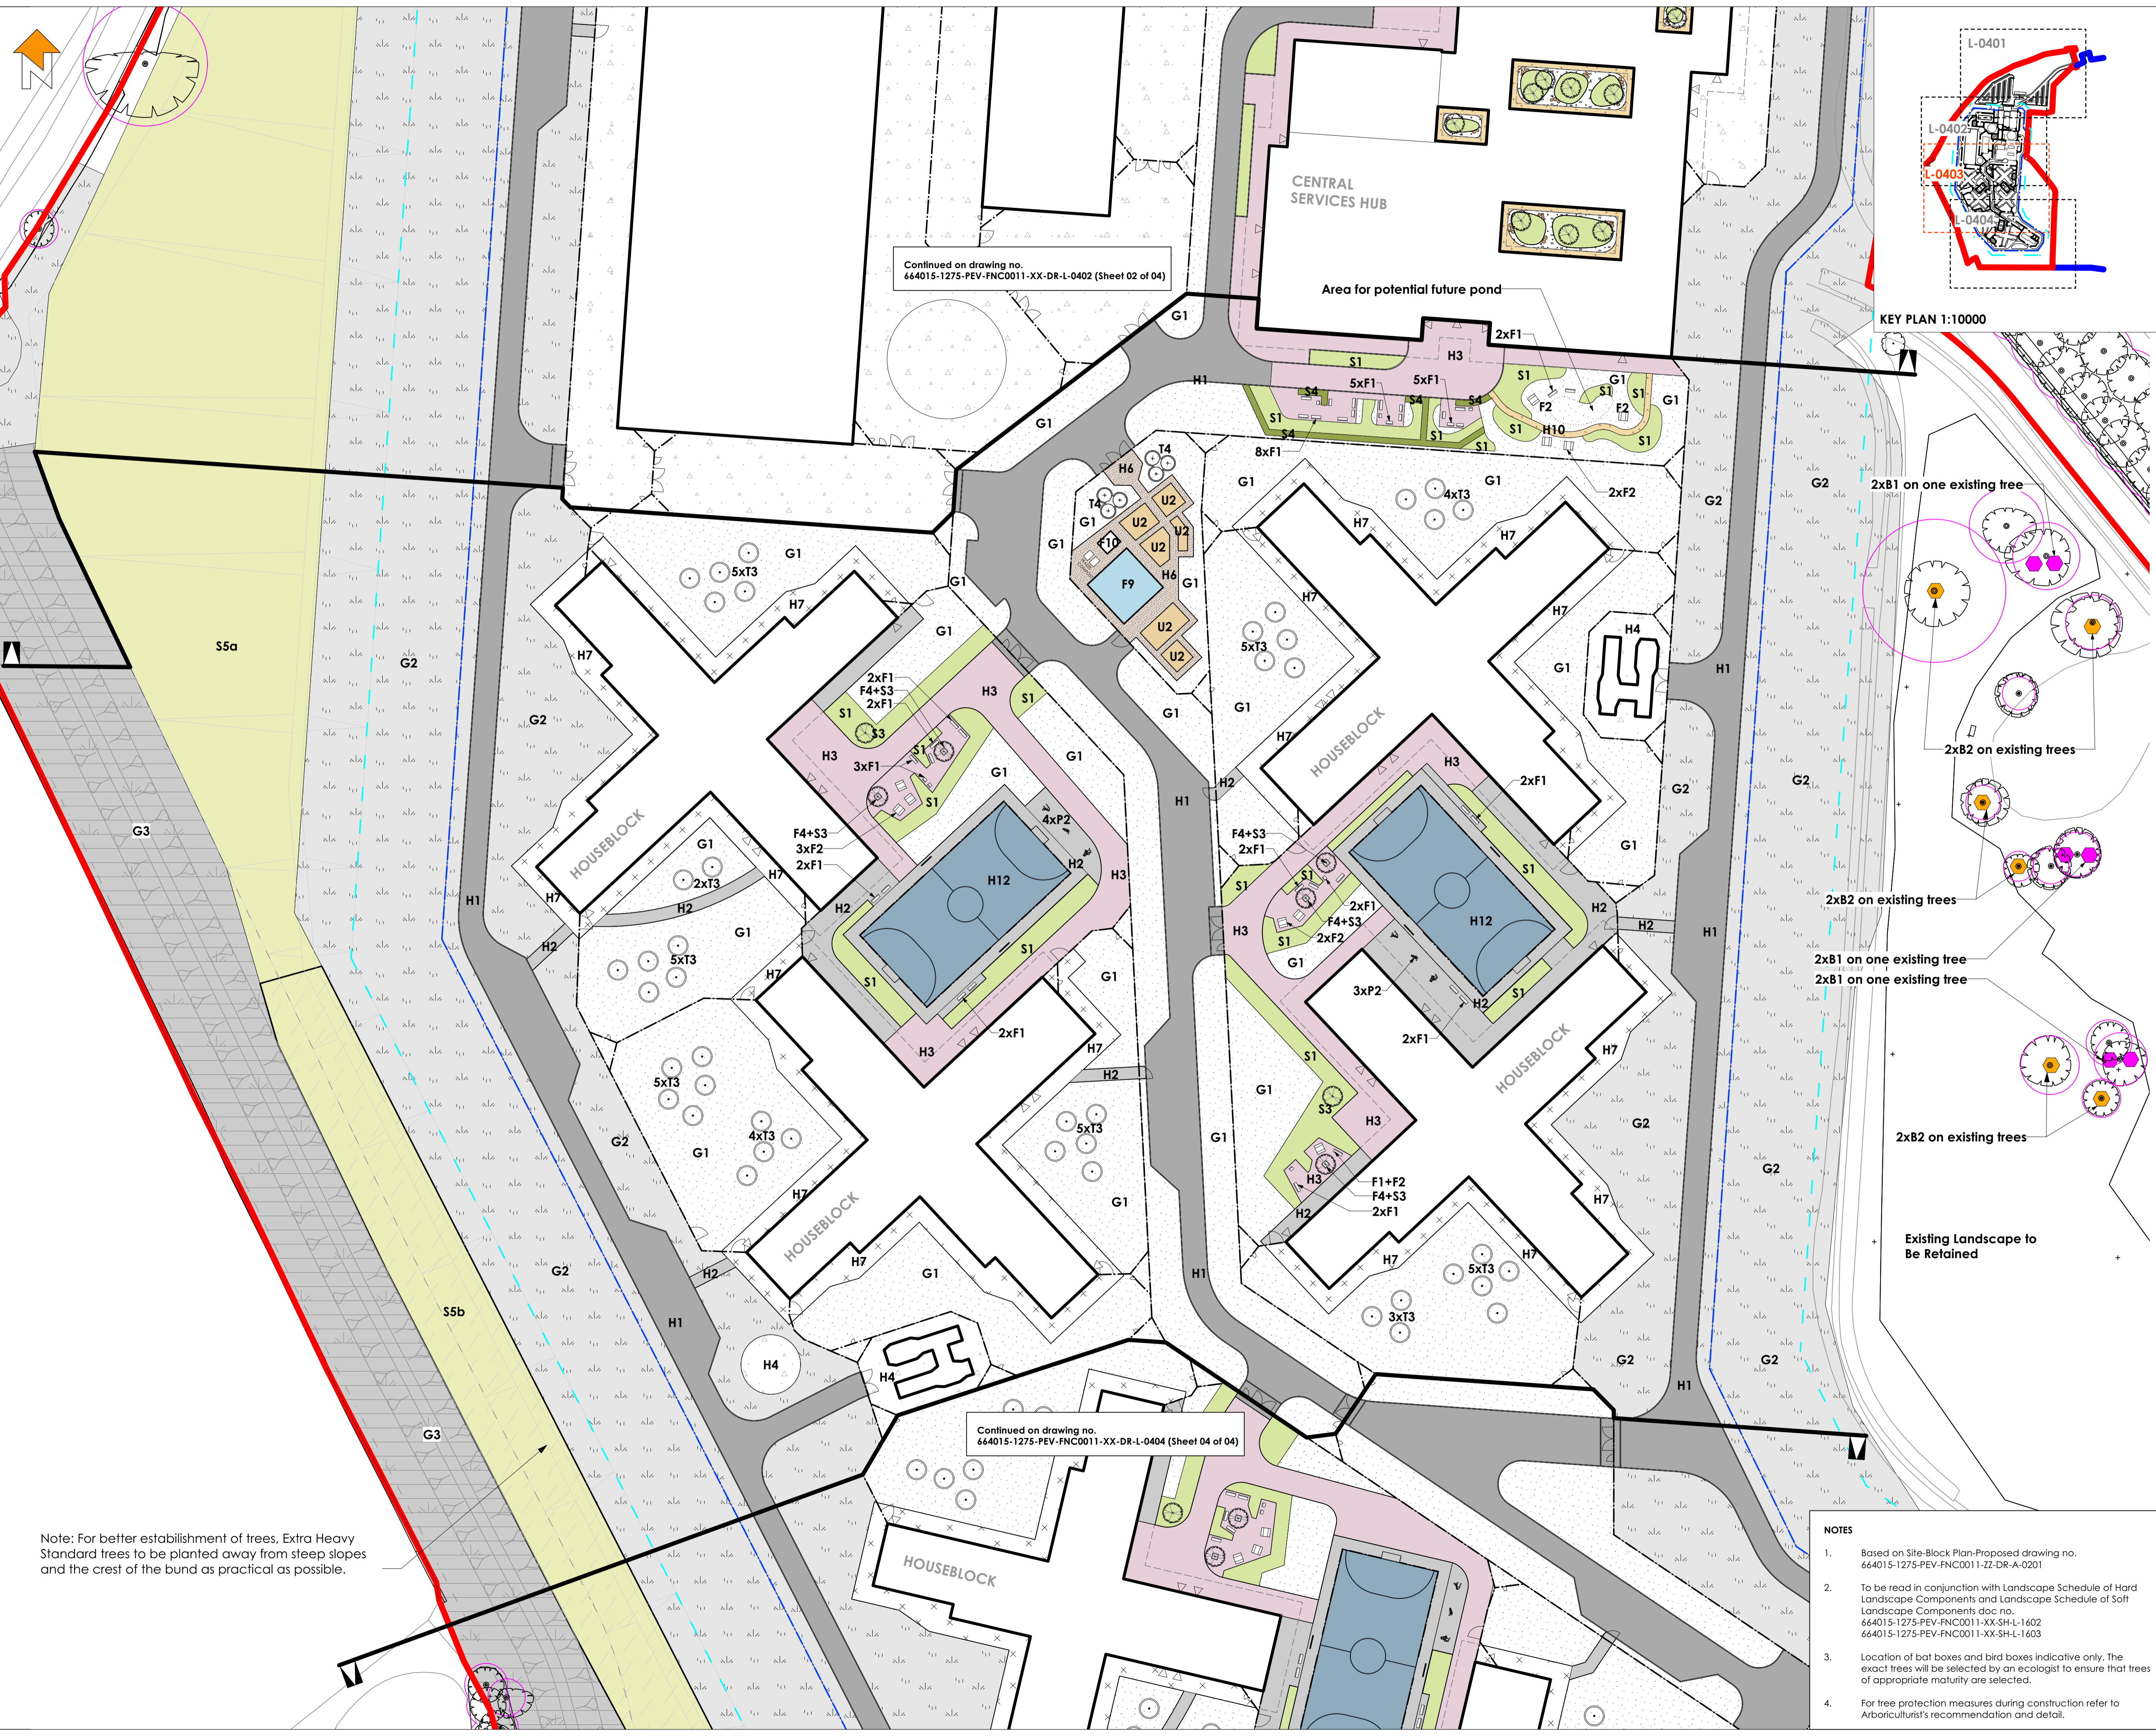

Note: For better establishment of trees, Extra Heavy Standard trees to be planted away from steep slopes and the crest of the bund as practical as possible.

- NOTES**
- Based on Site-Block Plan-Proposed drawing no. 664015-1275-PEV-FNC0011-ZZ-DR-A-0201
  - To be read in conjunction with Landscape Schedule of Hard Landscape Components and Landscape Schedule of Soft Landscape Components doc no. 664015-1275-PEV-FNC0011-XX-SH-L-1602 664015-1275-PEV-FNC0011-XX-SH-L-1603
  - Location of bat boxes and bird boxes indicative only. The exact trees will be selected by an ecologist to ensure that trees of appropriate maturity are selected.
  - For tree protection measures during construction refer to Arboriculturist's recommendation and detail.