



PROPOSED FRONT ELEVATION

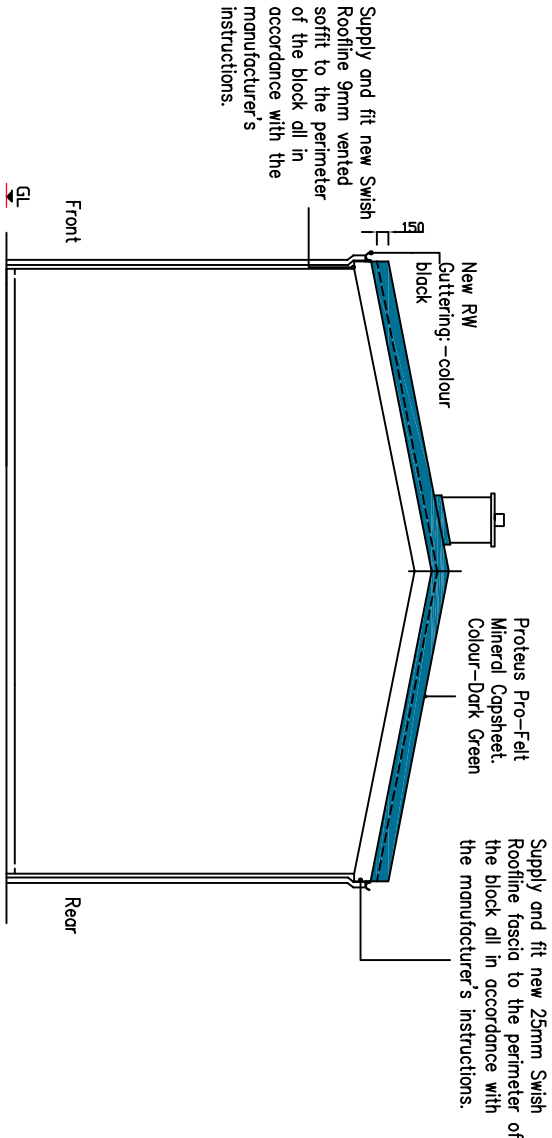

PROPOSED END ELEVATION 'A'

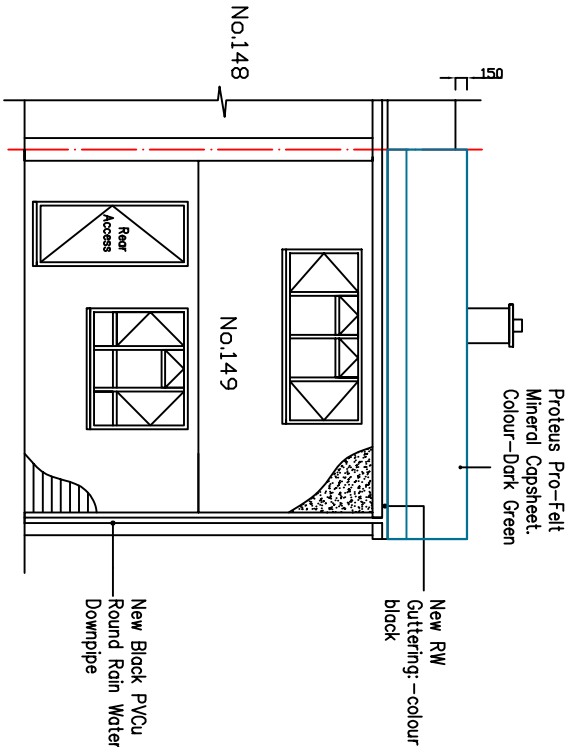

PROPOSED REAR ELEVATION

REV	DATE	DESC	BY
-----	------	------	----



Harlow Council  
The Water Gardens  
Harlow  
Essex CM20 1WG  
T: (01279) 446993

client: Harlow District Council

project: 149 Canons Brook,  
Harlow, Essex

title: Proposed Elevations

Drawn By	scale	rev
-A. Demetrius	-1:100	-
Date	project/drawing no.	
09/06/2021	HC149CB / - 2	