


COPYRIGHT ©
 FIGURED DIMENSIONS ONLY ARE TO BE USED. FOR OTHER DIMENSIONS REFER TO CA. ALL DIMENSIONS TO BE CHECKED ON SITE PRIOR TO THE COMMENCEMENT OF WORK. DISCREPANCIES, AMBIGUITIES OR DIFFERENCES BETWEEN DRAWINGS, AND BETWEEN DRAWINGS AND SPECIFICATION OR BILLS OF QUANTITIES TO BE REFERRED TO CA WITHOUT DELAY.
 DO NOT SCALE THIS DRAWING


Item No.	Floor	Room	Qty	Manufacturer	Material	Finish	Notes	Height	Width	Depth	Area	Volume		
R18	RRSF FLOOR	OFFICE 1	21	THE RADIATOR COMPANY	ANCONA - WELD FEET	BRONZE	COLUMN	VINTAGE - ANTIQUE COPPER TRV/LSV KIT	4	25	2450	1125	765	139
R19	RRSF FLOOR	OFFICE 1	21	THE RADIATOR COMPANY	ANCONA - WELD FEET	BRONZE	COLUMN	VINTAGE - ANTIQUE COPPER TRV/LSV KIT	4	25	2450	1125	765	139
R20	RRSF FLOOR	OFFICE 1	21	THE RADIATOR COMPANY	ANCONA - WELD FEET	BRONZE	COLUMN	VINTAGE - ANTIQUE COPPER TRV/LSV KIT	4	24	2304	1080	750	139
R21	RRSF FLOOR	OFFICE 1	21	THE RADIATOR COMPANY	ANCONA - WELD FEET	BRONZE	COLUMN	VINTAGE - ANTIQUE COPPER TRV/LSV KIT	4	24	2304	1080	750	139
R22	RRSF FLOOR	OFFICE 1	21	THE RADIATOR COMPANY	ANCONA - WELD FEET	BRONZE	COLUMN	VINTAGE - ANTIQUE COPPER TRV/LSV KIT	4	24	2304	1080	750	139
R23	RRSF FLOOR	OFFICE 2	21	THE RADIATOR COMPANY	ANCONA - WELD FEET	BRONZE	COLUMN	VINTAGE - ANTIQUE COPPER TRV/LSV KIT	6	24	3288	1080	750	215
R24	RRSF FLOOR	OFFICE 2	21	THE RADIATOR COMPANY	ANCONA - WELD FEET	BRONZE	COLUMN	VINTAGE - ANTIQUE COPPER TRV/LSV KIT	6	24	3288	1080	750	215

RADIATOR SCHEDULE

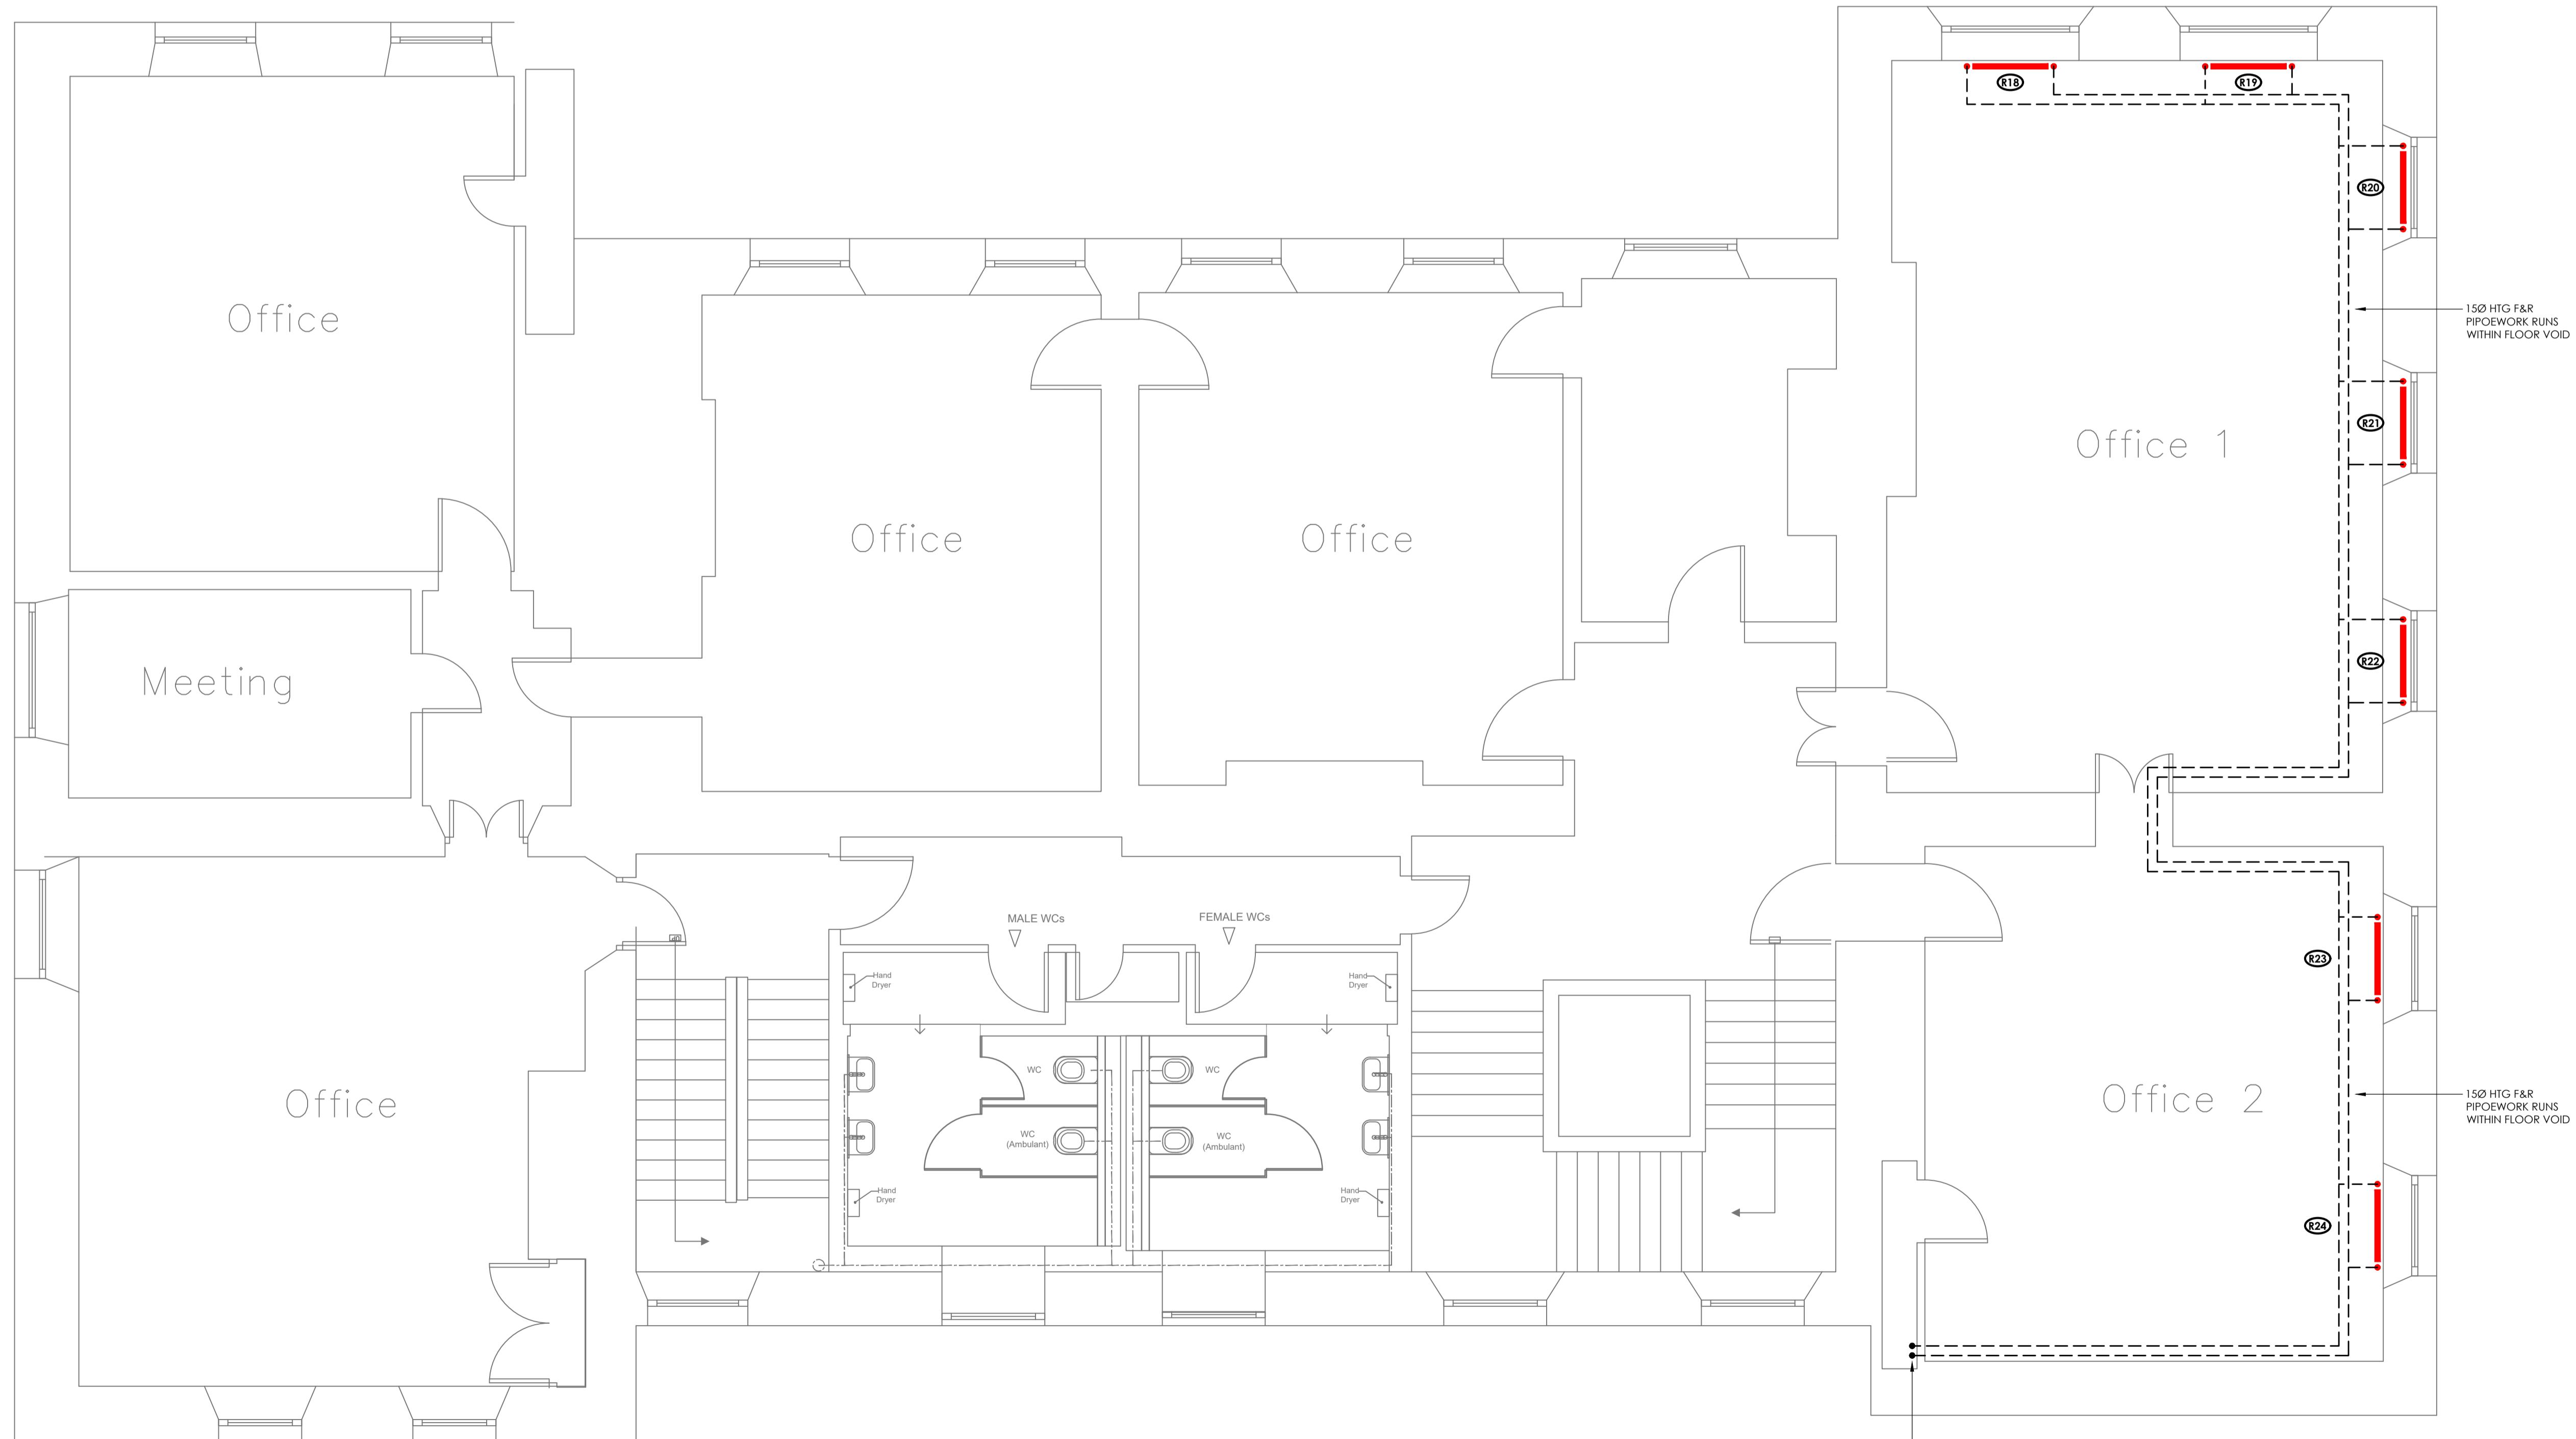

GENERAL NOTES:

- THIS DRAWING MUST NOT BE USED FOR CONSTRUCTION PURPOSES OR INSTALLATION PURPOSES UNLESS EXPRESSLY STATED.
- DO NOT SCALE OFF THIS DRAWING. ALWAYS WORK TO NOTED DIMENSIONS.
- ALL DIMENSIONS MUST BE VERIFIED ON SITE BEFORE COMPLETING SHOP DRAWINGS OR SETTING OUT WORKS.
- ALL DRAWINGS MUST BE VERIFIED ON SITE BEFORE COMPLETING SHOP DRAWINGS OR SETTING OUT WORKS.
- THIS DRAWING IS TO BE READ IN CONJUNCTION WITH THE M&E SPECIFICATION PREPARED BY 'THE DESIGN COLLECTIVE'.
- THIS DRAWING IS TO BE READ IN CONJUNCTION WITH ALL ARCHITECTURAL & STRUCTURAL ENGINEERS DRAWINGS & ASSOCIATED DESIGN DRAWINGS PRODUCED BY 'THE DESIGN COLLECTIVE'.
- ALL DIMENSIONS IN MILLIMETRES (mm).
- THIS DRAWING IS UNDER COPYRIGHT AND AT NO TIME MUST ANY PORTION OF THIS DRAWING BE REPRODUCED OR COPIED IN ANY WAY WITHOUT THE PERMISSION OF 'THE DESIGN COLLECTIVE'.
- ALL WORKS ON SITE ARE TO COMPLY WITH THE RELEVANT BRITISH STANDARDS, CODES OF PRACTICE AND CURRENT BUILDING REGULATIONS.
- ANY DISCREPANCIES BETWEEN ALL WORKING DRAWINGS, SPECIFICATIONS & SCHEDULES OF ALL DISCIPLINES TO BE NOTIFIED TO 'THE DESIGN COLLECTIVE' FOR CLARIFICATION/CORRECTION PRIOR TO CONSTRUCTION.

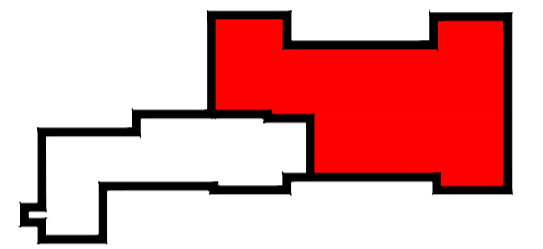

- THE CONTRACTOR IS TO LIFT FLOOR BOARDS AND REFERENCED NUMBER EACH SO THAT THEY CAN BE REPLACED IN THE SAME POSITION.
- CARE SHALL BE TAKEN TO AVOID DAMAGE TO THE EXISTING FABRIC OF THE BUILDING.
- NO HOT WORKS ARE ALLOWED AT ANY TIME.
- NO HAND GRINDERS WILL BE ALLOWED. ALL EXISTING PIPEWORK AND RADIATORS ARE TO BE REMOVED BY HAND ONLY.
- ALL RADIATORS ARE TO BE FLOOR MOUNTED NO LOAD BEARING FROM WALLS TO BE ALLOWED.
- PRESSURE BYPASS VALVES TO BE INSTALLED ACROSS FLOW AND RETURN OF EACH PUMP ZONE CIRCUIT.
- DRAIN OFF POINTS TO BE INSTALLED AT ALL LOW POINTS OF HEATING PIPEWORK WITH CAP.
- NO AUTOMATIC AIR VALVES SHALL BE USED APART FROM IN BASEMENT AREAS.
- AIR VENTS SHALL BE INSTALLED AT ALL HIGH LEVELS AND SHALL BE OF MANUAL TYPE.
- THE CONTRACTOR SHALL CONNECT INTO THE EXISTING HEATING FLOW AND RETURN PIPEWORK IN A LOCATION TO BE AGREED ON SITE.
- THE CONTRACTOR SHALL CARRY OUT A FLOW AND PRESSURE TEST ON THE EXISTING PUMPS AND PROVIDE THE RESULTS TO TDC.
- THE CONTRACTOR SHALL TAKE WATER SAMPLES AND HAVE ANALYSED AND RESULTS PROVIDED TO TDC.
- REMOVED PIPEWORK SHALL BE CHECKED FOR CORROSION AND THICKNESS AND A REPORT PROVIDED TO TDC.
- IVS TO BE PROVIDED ON NEW PIPEWORK CONNECTIONS TO TOILET AREA ON 1ST FLOOR OFF EXISTING

0	25.6.21	ISSUED FOR PRICING	JH/RF
Revision	Date	Description	Drawn/Checked

ARCHITECTS LAYOUTS

THE DESIGN COLLECTIVE
 First Floor
 135 Red Lion Road
 Surbiton, Surrey
 KT6 7RQ
 Tel: 0208 391 5122
 E-Mail: info@thedesigndesigncollective.net
 Web: www.thedesigndesigncollective.net

PROJECT:
 TYTTENHANGER HOUSE



Title:
 FIRST FLOOR PROPOSED OFFICE 1 & 2
 HEATING SERVICES LAYOUT

Scale: 1:50@A1
Drawn: J.HOAD
Date: JUNE 2021

Dwg.No.: TDC19060-ALL-01-M-4335

REVISION: 0

First Floor