
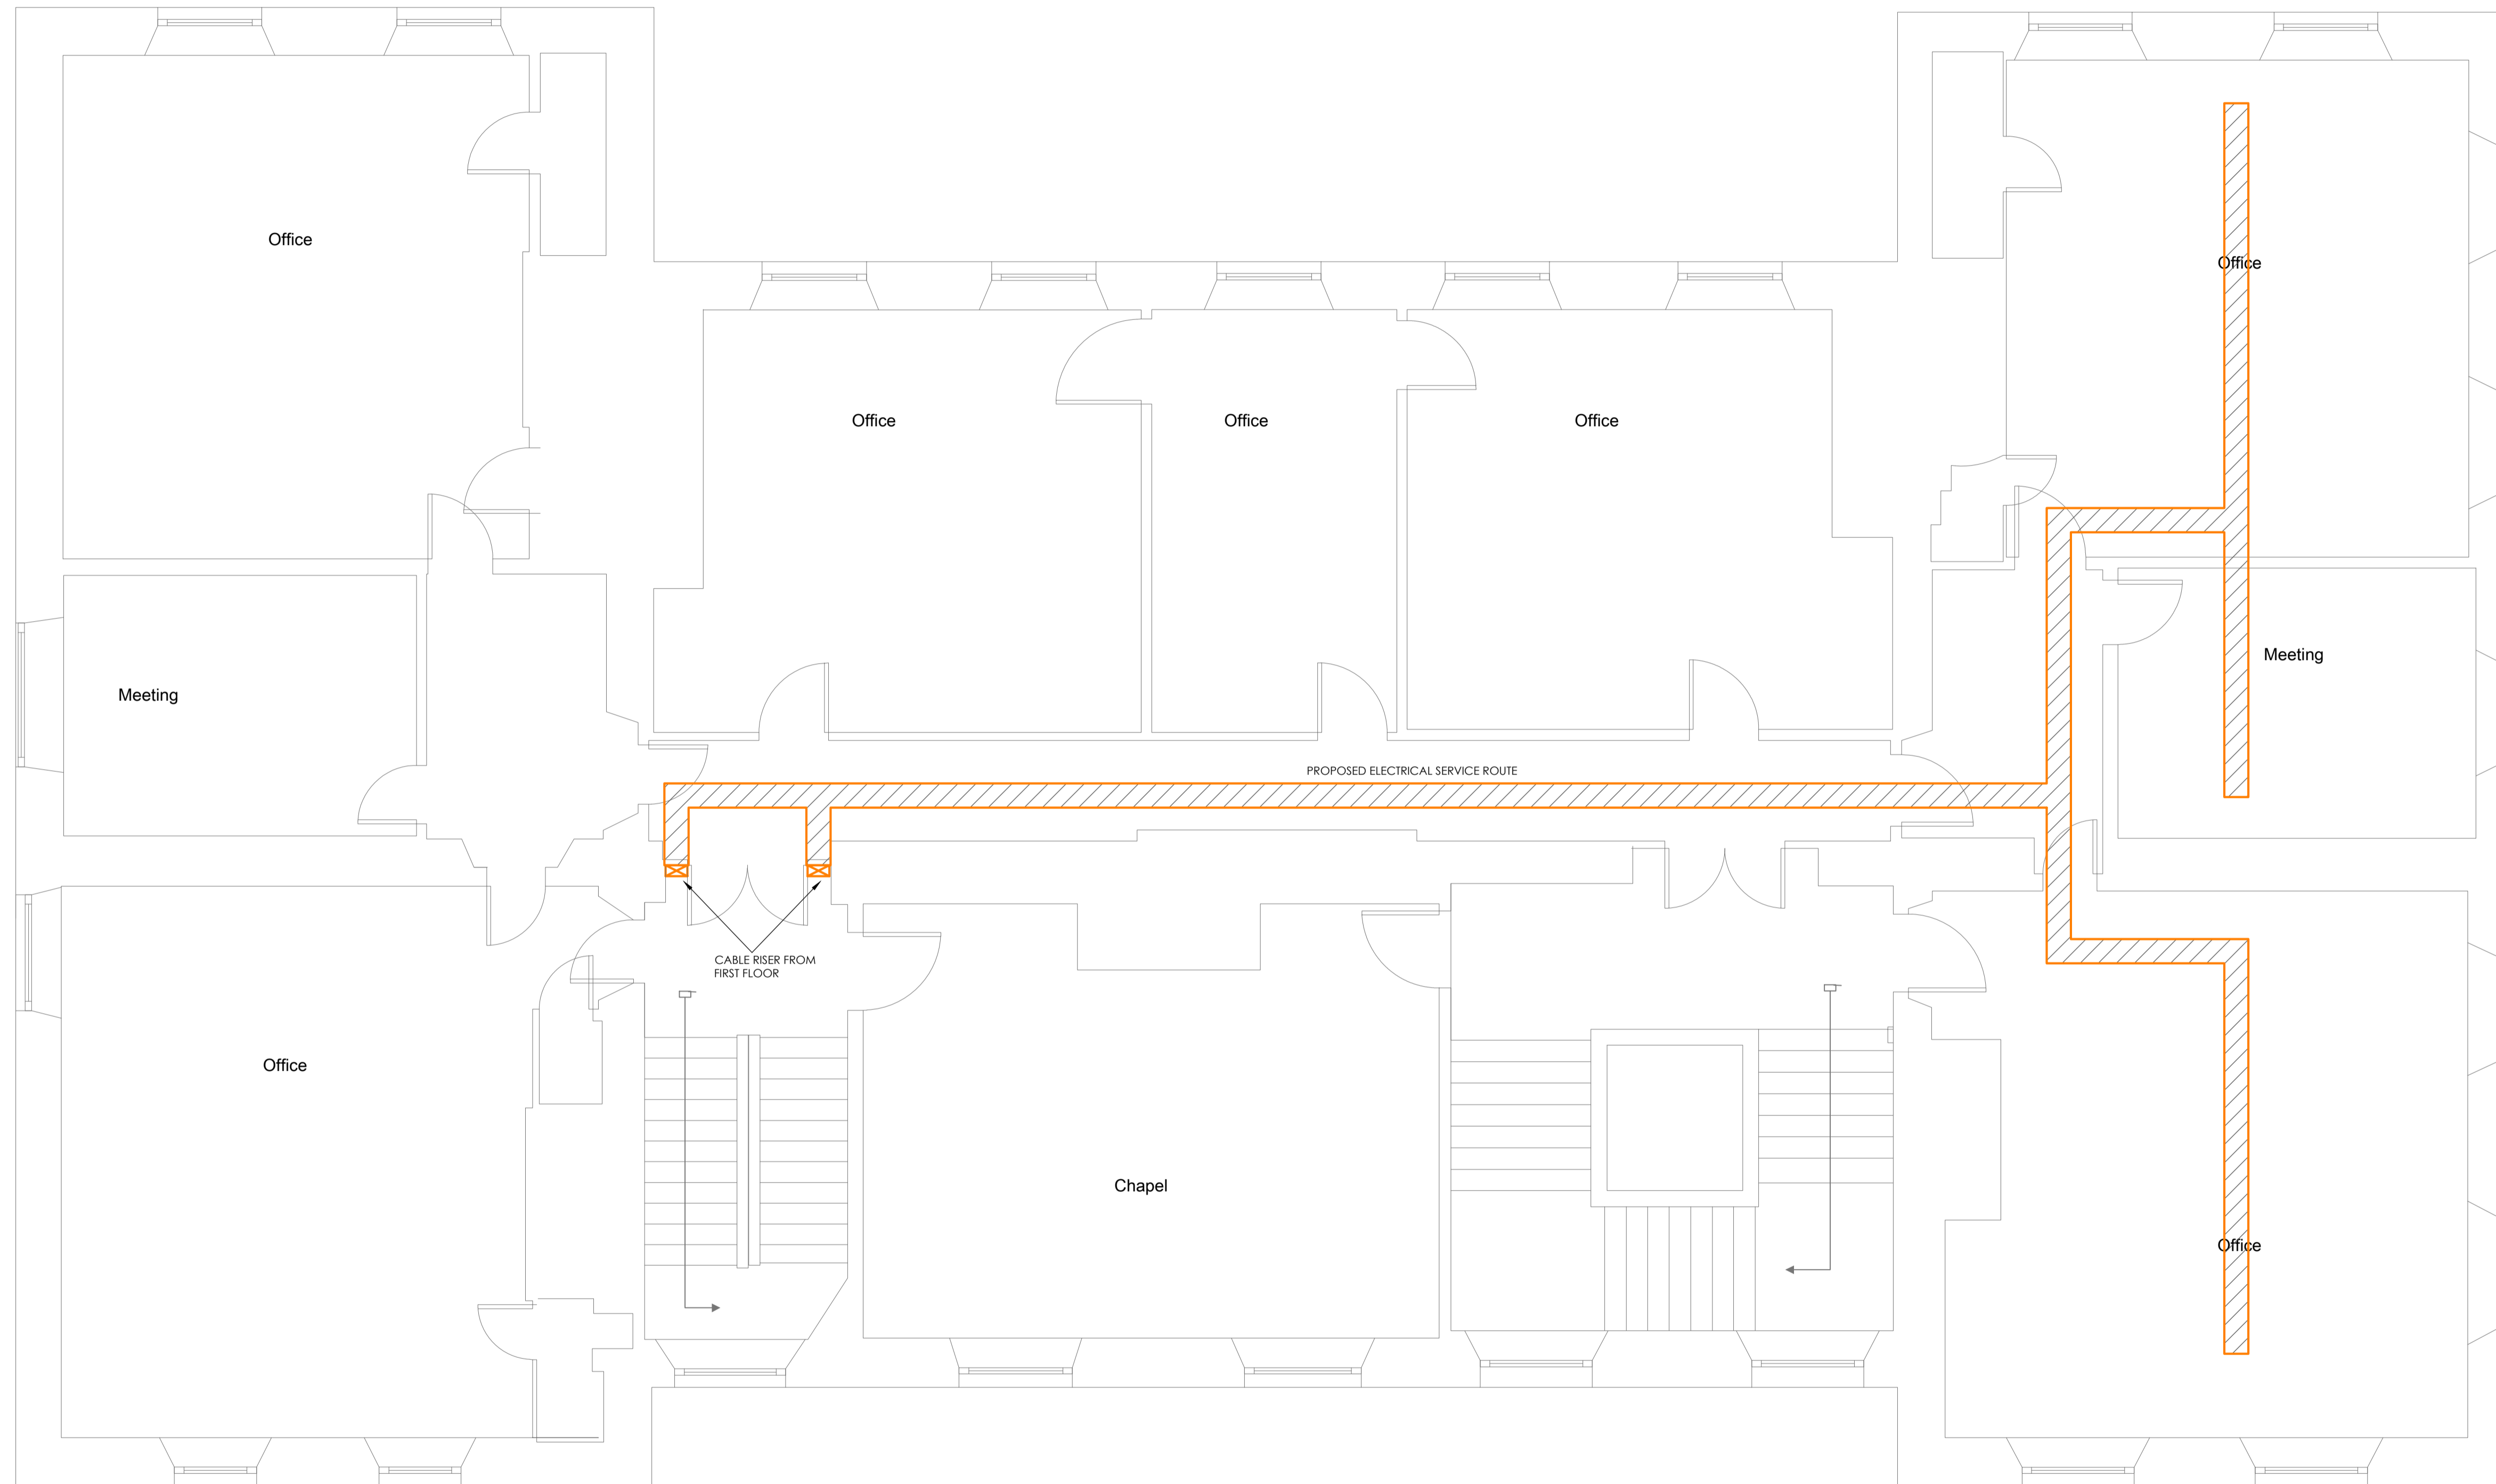


COPYRIGHT ©
 FIGURED DIMENSIONS ONLY ARE TO BE USED. FOR OTHER DIMENSIONS REFER TO CA. ALL DIMENSIONS TO BE CHECKED ON SITE PRIOR TO THE COMMENCEMENT OF WORK. DISCREPANCIES, AMBIGUITIES OR DIFFERENCES BETWEEN DRAWINGS, AND BETWEEN DRAWINGS AND SPECIFICATION OR BILLS OF QUANTITIES TO BE REFERRED TO CA WITHOUT DELAY.
 DO NOT SCALE THIS DRAWING

GENERAL NOTES:

- THIS DRAWING MUST NOT BE USED FOR CONSTRUCTION PURPOSES OR INSTALLATION PURPOSES UNLESS EXPRESSLY STATED.
- DO NOT SCALE OFF THIS DRAWING. ALWAYS WORK TO NOTED DIMENSIONS.
- ALL DIMENSIONS MUST BE VERIFIED ON SITE BEFORE COMPLETING SHOP DRAWINGS OR SETTING OUT WORKS.
- ALL DRAWINGS MUST BE VERIFIED ON SITE BEFORE COMPLETING SHOP DRAWINGS OR SETTING OUT WORKS.
- THIS DRAWING IS TO BE READ IN CONJUNCTION WITH THE M&E SPECIFICATION PREPARED BY 'THE DESIGN COLLECTIVE'.
- THIS DRAWING IS TO BE READ IN CONJUNCTION WITH ALL ARCHITECTURAL & STRUCTURAL ENGINEERS DRAWINGS & ASSOCIATED DESIGN DRAWINGS PRODUCED BY 'THE DESIGN COLLECTIVE'.
- ALL DIMENSIONS IN MILLIMETRES (mm).
- THIS DRAWING IS UNDER COPYRIGHT AND AT NO TIME MUST ANY PORTION OF THIS DRAWING BE REPRODUCED OR COPIED IN ANY WAY WITHOUT THE PERMISSION OF 'THE DESIGN COLLECTIVE'.
- ALL WORKS ON SITE ARE TO COMPLY WITH THE RELEVANT BRITISH STANDARDS, CODES OF PRACTICE AND CURRENT BUILDING REGULATIONS.
- ANY DISCREPANCIES BETWEEN ALL WORKING DRAWINGS, SPECIFICATIONS & SCHEDULES OF ALL DISCIPLINES TO BE NOTIFIED TO 'THE DESIGN COLLECTIVE' FOR CLARIFICATION/CORRECTION PRIOR TO CONSTRUCTION.

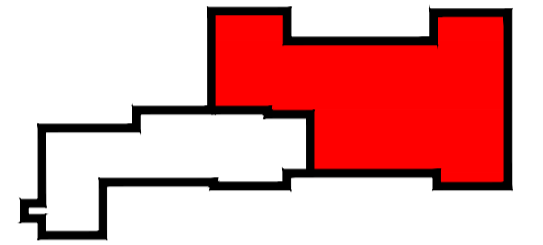

0	25.6.21	ISSUED FOR PRICING	JH/DS
Revision	Date	Description	Drawn/Checked

ARCHITECTS LAYOUTS

THE DESIGN COLLECTIVE

First Floor
 135 Red Lion Road
 Surbiton, Surrey
 KT6 7RQ
 Tel: 0208 391 5122
 E-Mail: info@thedesigndesigncollective.net
 Web: www.thedesigndesigncollective.net

PROJECT:
 TYTTENHANGER HOUSE



Title:
 SECOND FLOOR PROPOSED ELECTRICAL SERVICES ROUTES LAYOUT

Scale 1:50@A1
Drawn. J.HOAD
Date. JUNE 2021

Dwg.No. TDC19060-ALL-02-E-2370

REVISION: 0