


SCALE 1:100

EXISTING

CELLAR FLOOR

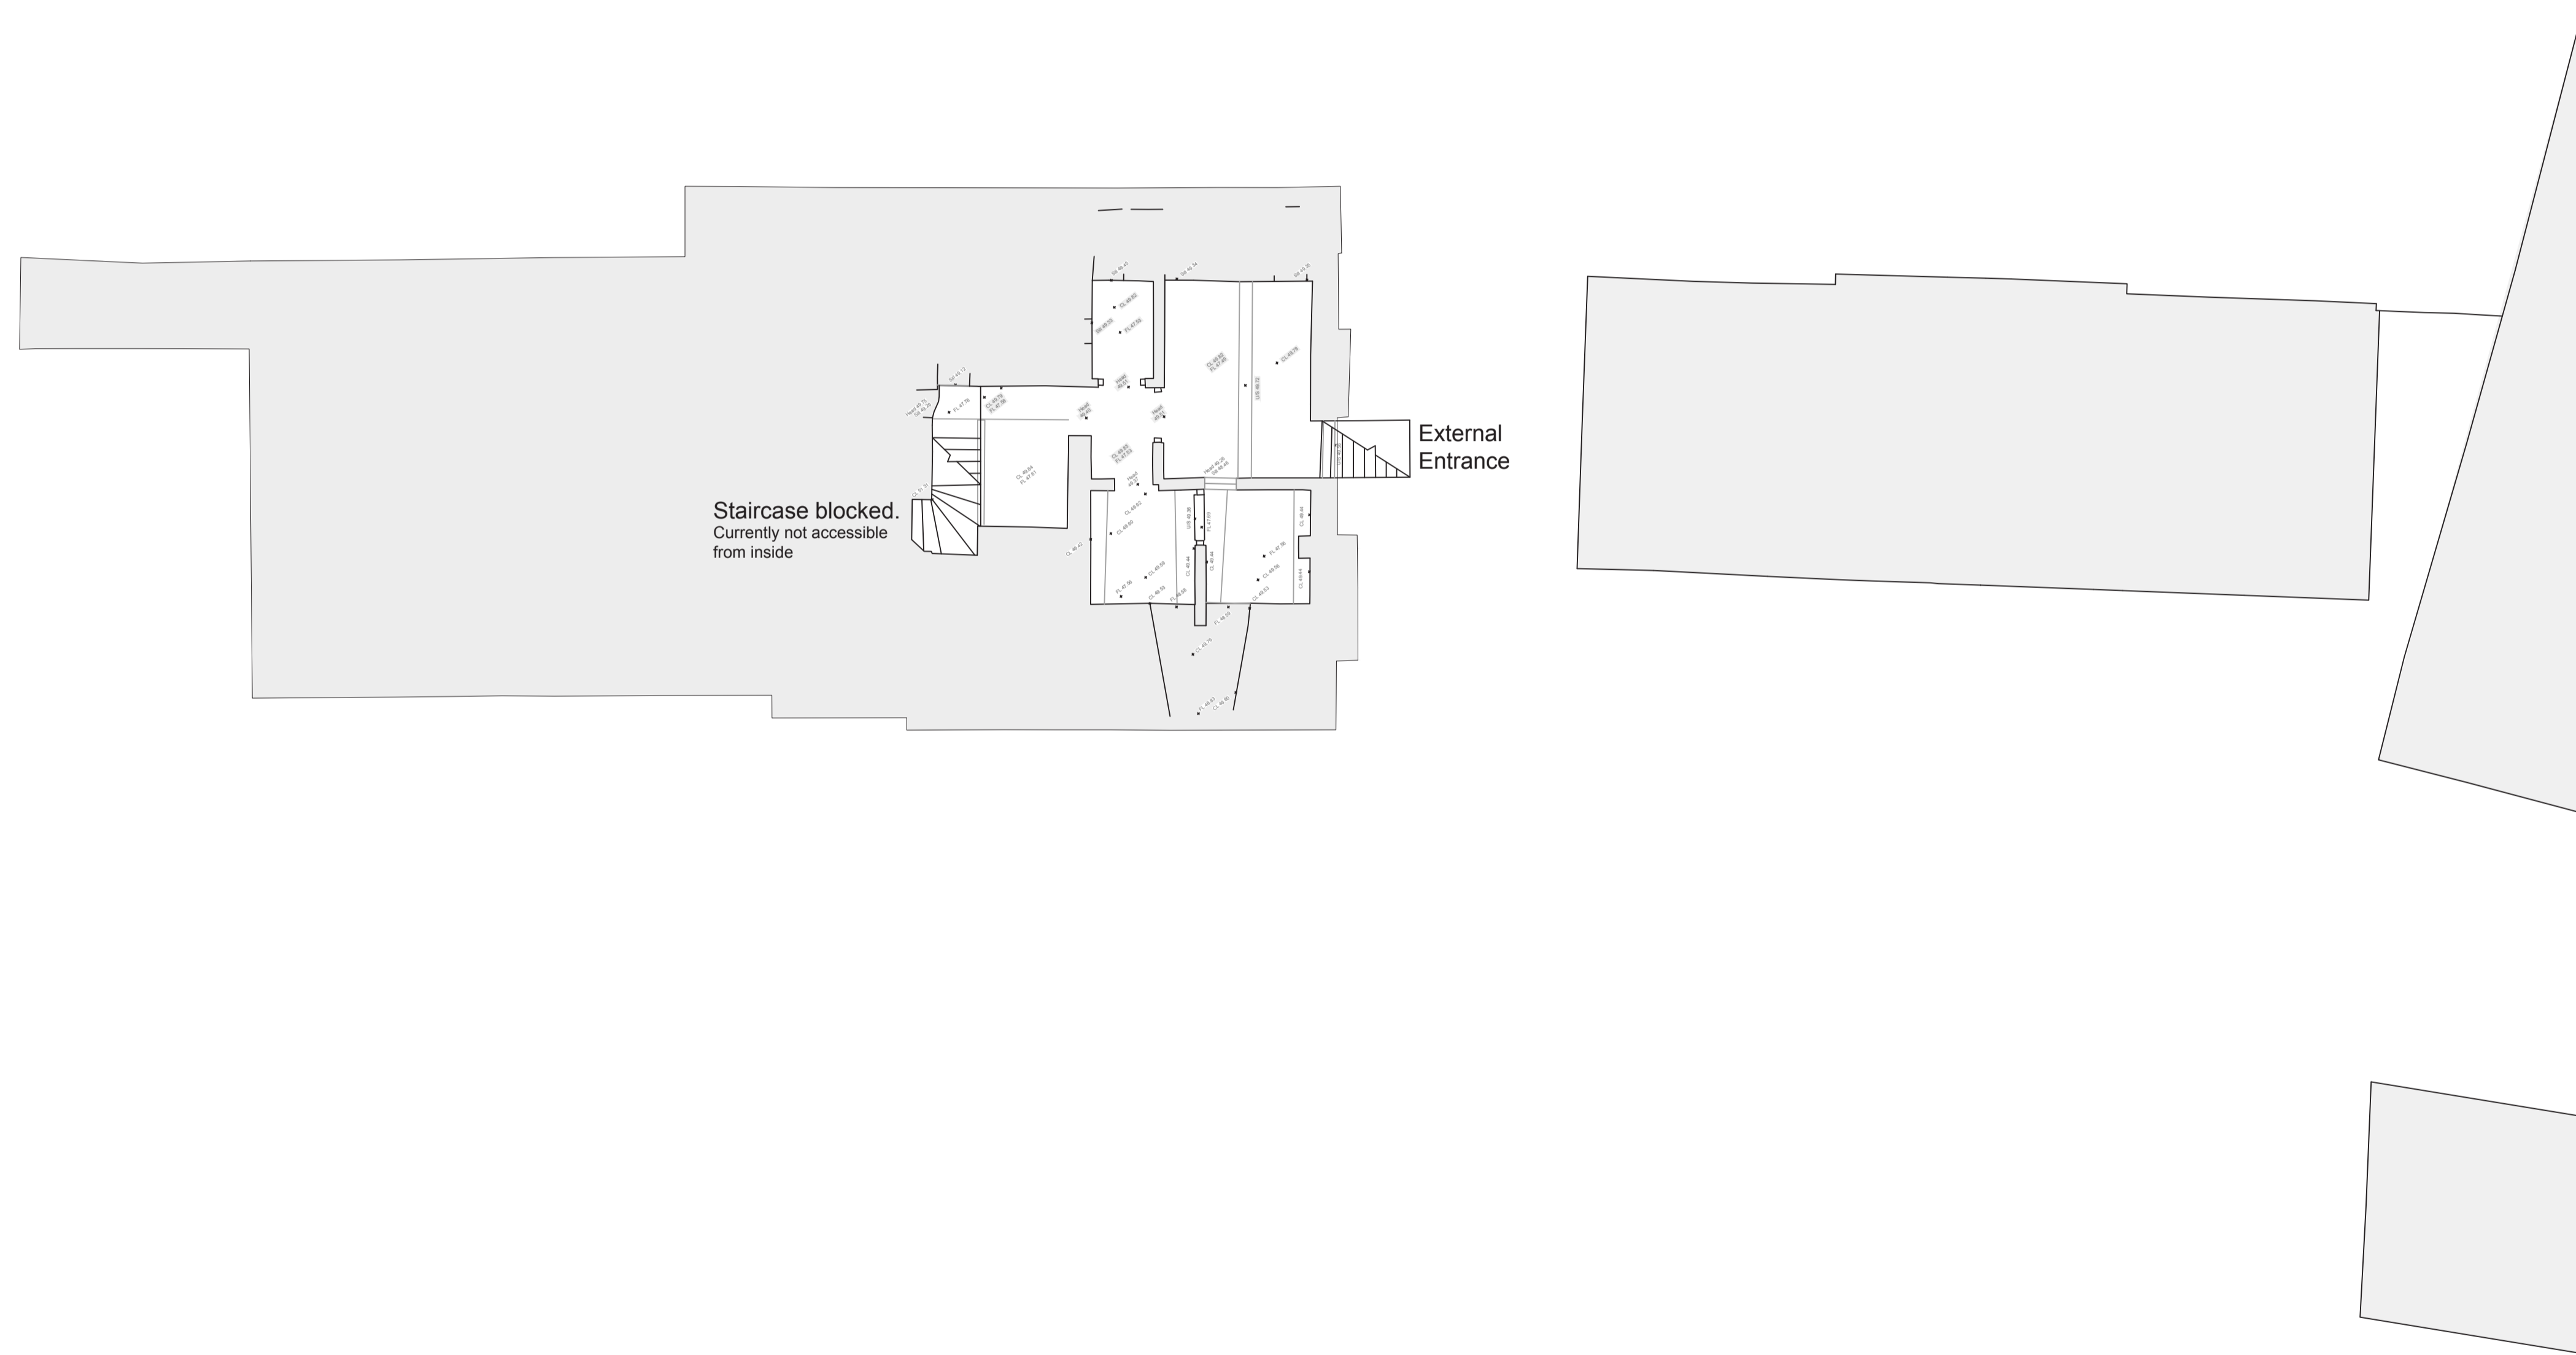

PLANNING


© Copyright

NOTES:

THIS DRAWING, IDEAS AND CONCEPTS ARE COPYRIGHT OF THE JOHNSON AND JOHNSON DESIGN PARTNERSHIP LTD AND NOT TO BE REPRODUCED EXCEPT BY WRITTEN PERMISSION.

ALL DIMENSIONS TO BE CHECKED ON SITE AND ANY DISCREPANCIES AND ADJUSTMENTS TO BE NOTED AND PASSES TO THE CA FOR FURTHER INSTRUCTIONS.

DO NOT SCALE DRAWING, IF IN DOUBT ASK.

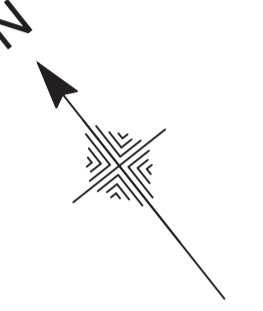

Rev.	Uplands, Bridgnorth	Date
REV A	Uplands, Bridgnorth	10/05/21



Johnson House  
 Station Lane  
 Bridgnorth  
 Shropshire  
 WV16 5DP  
 T: 01746 768191  
 F: 01746 769515

Drawing Title:	Scale:
EXISTING CELLAR	1:100 @ A1

Drawing No.	Project No.	Revision:	Drawn by:	Check by:
PL_0003	554	REV A	BB	VJ