


NOTES
 © copyright. All rights reserved. This drawing must not be copied or reproduced without the written consent of Summers Inman Construction and Property Consultants LLP.
 No dimensions are to be scaled from this drawing. All dimensions and sizes are in millimetres unless otherwise stated and should be checked on site.
 No part of this publication may be produced, stored in any retrieval system or transmitted in any form or by any means without prior permission of Summers Inman Construction and Property Consultants.
 This drawing is to be read in conjunction with Summers Inman Construction and Property Consultants' specification, structural engineer's and services consultant's specification where applicable.

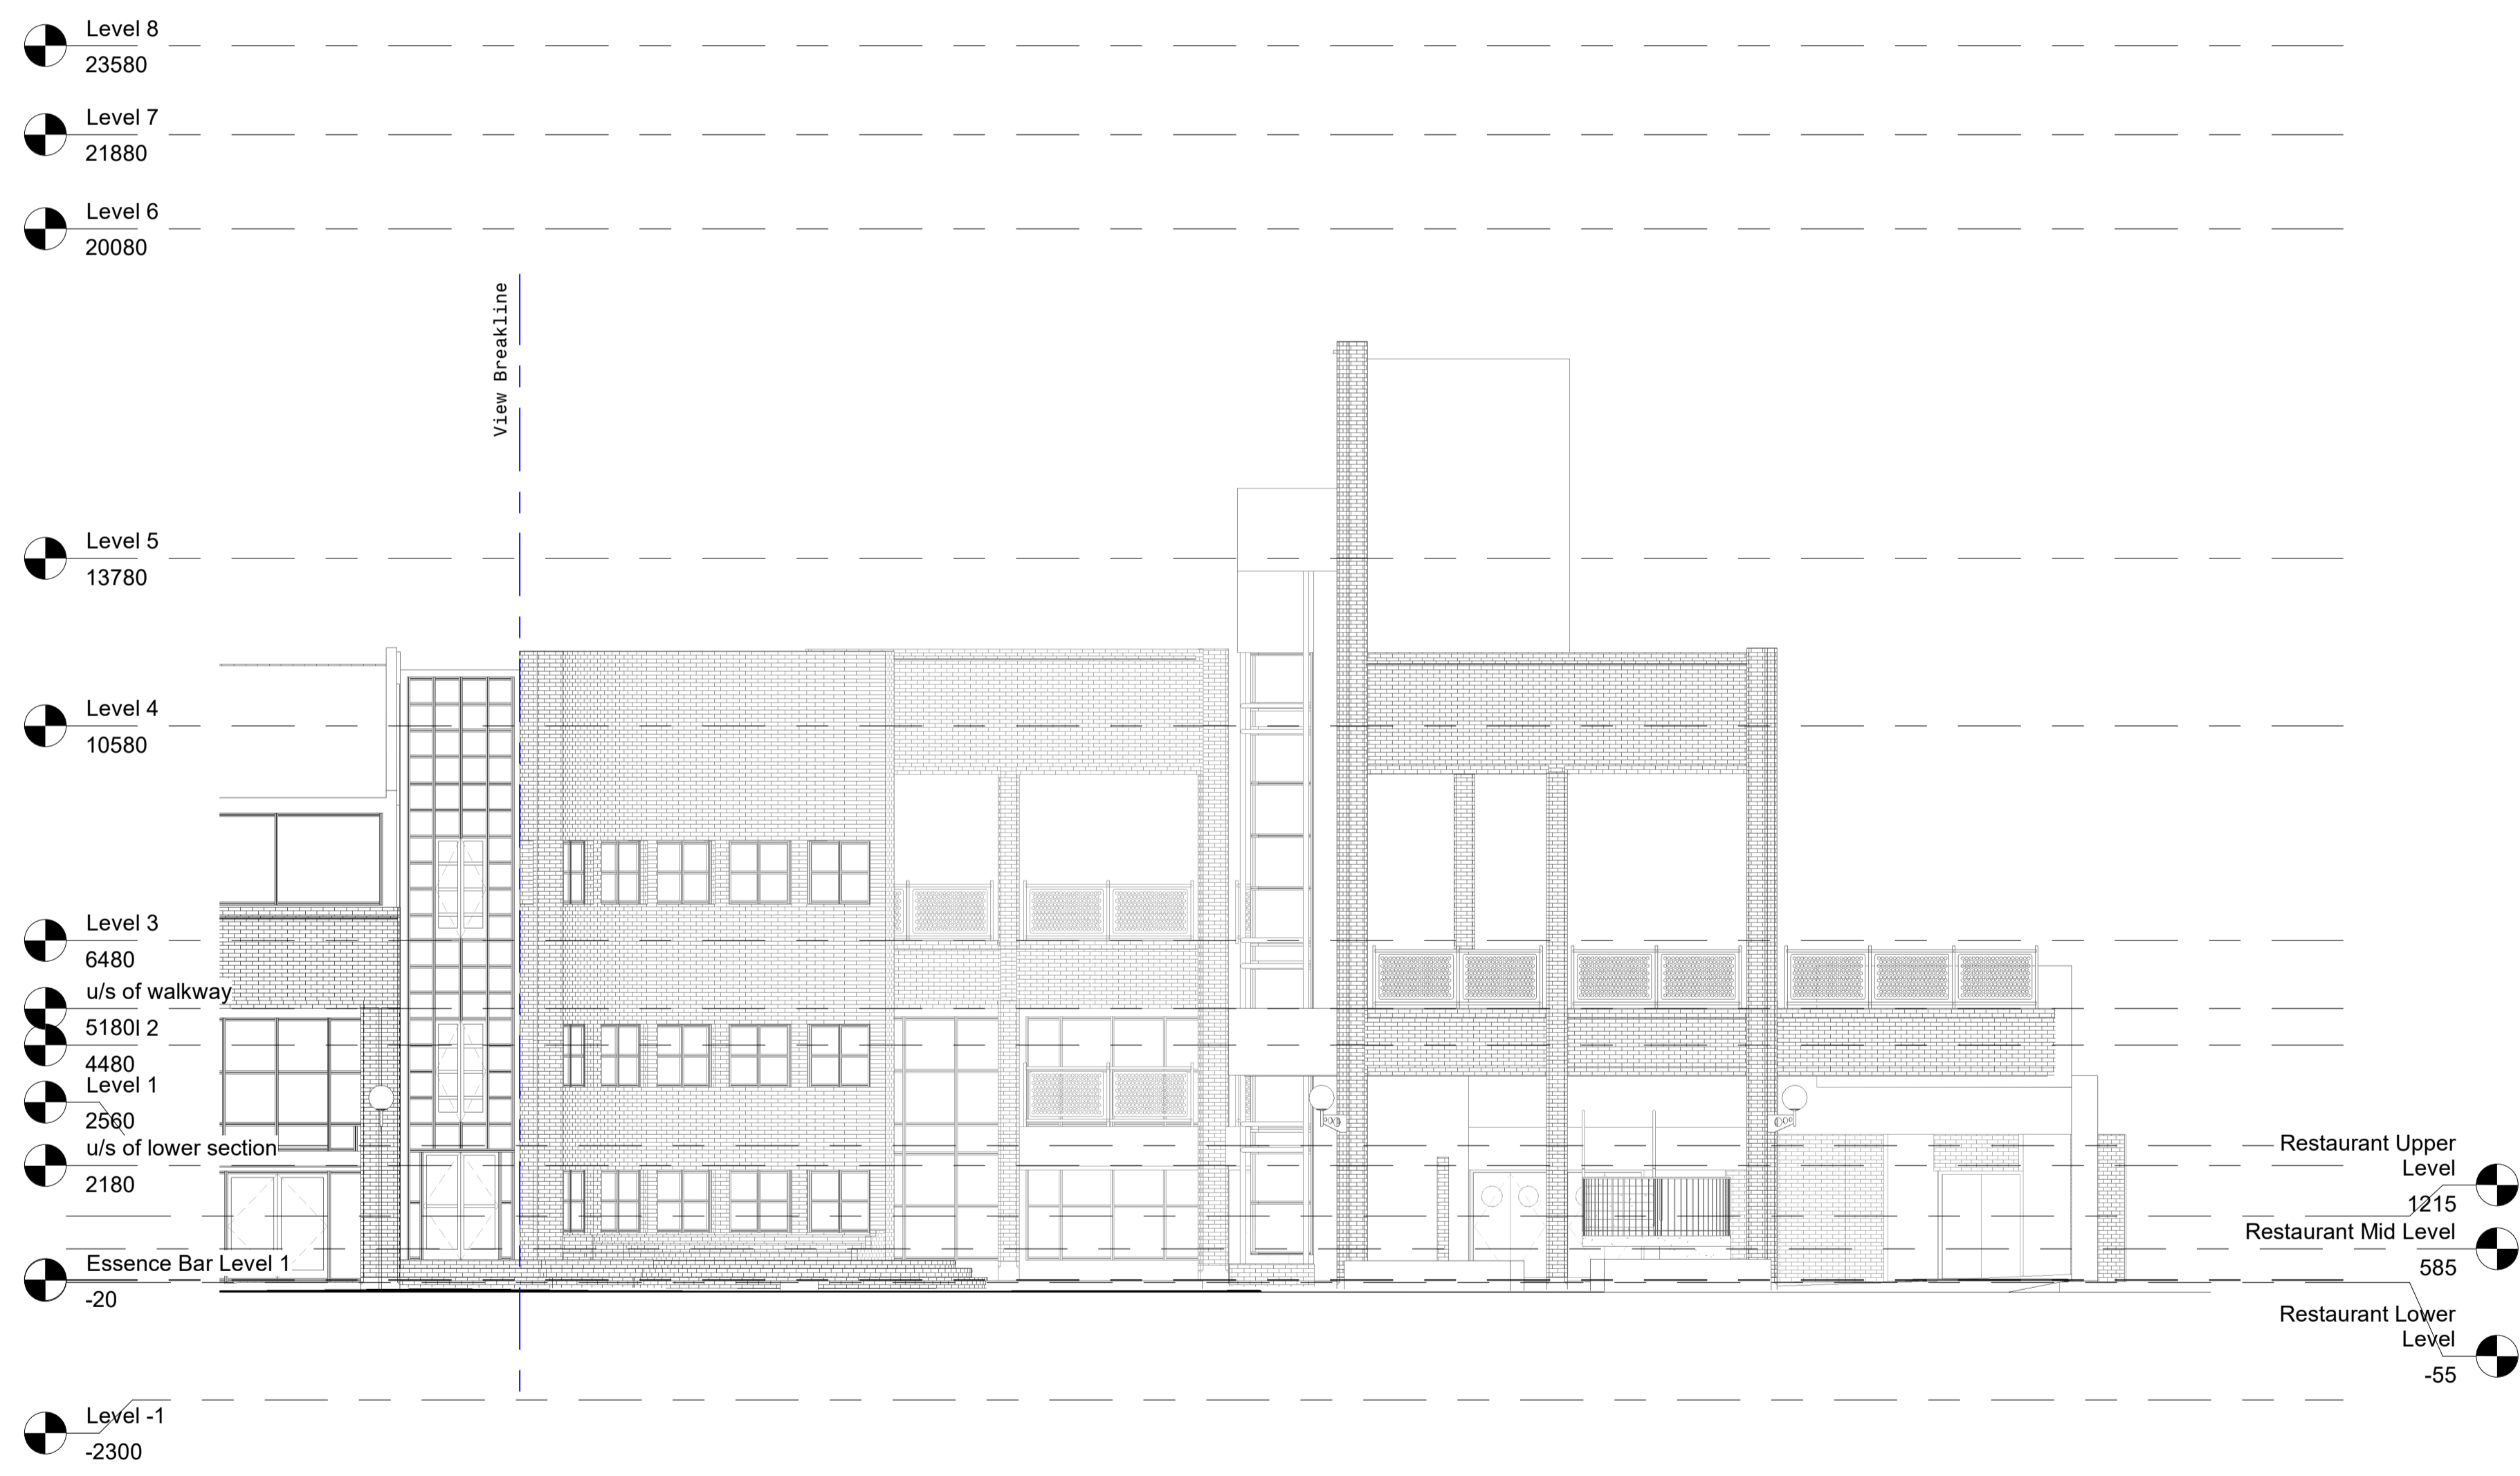

1 Front Elevation - Nightclub
 1 : 100