



1 GA PLAYGROUND PLAN
1:120

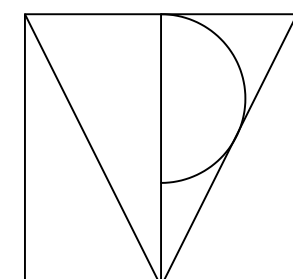

TPM Studio
Canonbury Yard
New North Road
London N1 7BJ

+44 (0) 20 3773 3374
info@tpm-studio.co.uk
www.tpm-studio.co.uk

LEGEND:
SITE BOUNDARY
PEDESTRIAN ACCESS
MINI-BUS ACCESS AND EGRESS

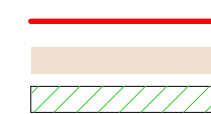

REVISION NOTES:
0 13/07/2021 ISSUED FOR CONSTRUCTION
1 22/07/2021 ISSUED FOR CONSTRUCTION

GENERAL NOTES:
1. ALL DIMENSIONS IN MM UNLESS OTHERWISE STATED
2. ALL DIMENSIONS TO BE CHECKED ON SITE BY THE CONTRACTOR
3. DO NOT SCALE FROM THIS DRAWING
4. TO BE READ IN CONJUNCTION WITH RELEVANT CONTRACT DRAWINGS
5. TO BE READ IN CONJUNCTION WITH RELEVANT ENGINEERS DRAWINGS
6. REPORT ANY ERRORS, OMISSIONS AND DISCREPANCIES TO THE ARCHITECT

Project Title: DYSART
Project Ref: 1128
Status: CONSTRUCTION
Scale: 1:100 / A1
Sheet Title: PROPOSED ACCESS PLAN
Sheet Ref: C132 / 1