

MARKINGS APPLIED AT 'X'

WTK DATE (DDMMYY)
WTK EN13502 CE
330/SQ
280/SQ
920/HT



ISOMETRIC VIEW
1:20

OPEN-TOPPED FLUE TERMINAL TO
BS EN 13502 - TYPE 0

TO SPECIFY COLOUR, ADD SUFFIX TO CODE
R = RED, B = BUFF, X = BLACK, G = GLAZED



THIS DRAWING IS THE PROPERTY OF WT KNOWLES & SONS LTD
AND MUST NOT BE USED IN ANY WAY PREJUDICIAL TO THEIR INTERESTS

± 10% TOLERANCE TO BE APPLIED ON ALL DIMENSIONS


WEIGHT = 45.10 kg DRAWN: GB 30-01-08

DO NOT SCALE ISSUE: 3 27-09-18

SCALE

PROJECTION

1:10

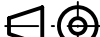

TITLE :-

SQUARE BASE SANKEY POT

DRAWING No. :-

KSBS

A4