



Face Profile

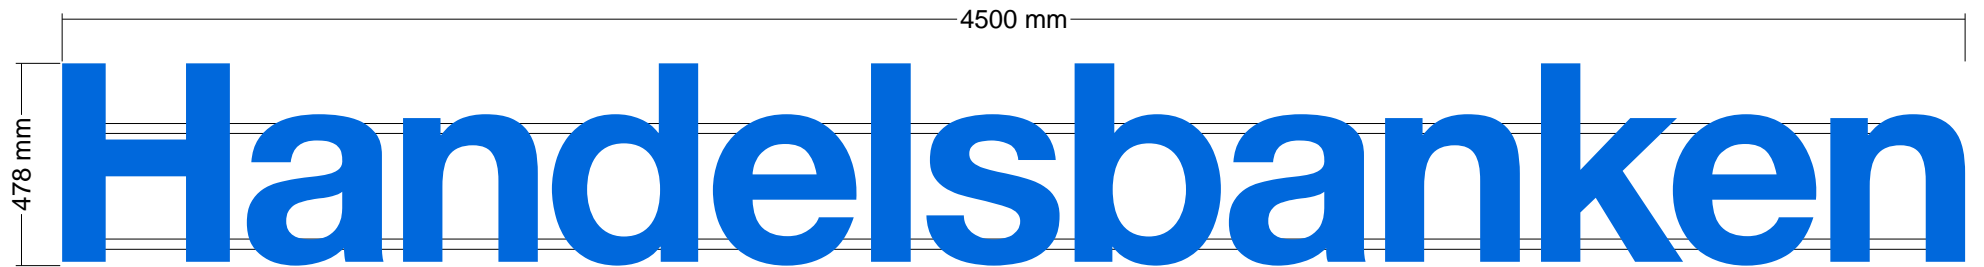

Side Profile

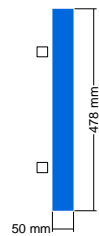

Specifications:

Built up white painted letters, with 50mm returns (non-illuminated) on a white painted aluminium frame to spane windows

Cap Height 470mm of letters

Please study the proof carefully, checking that all spellings, logos, and layout are represented correctly, please then confirm your approval of the artwork. G2 Signs accept no responsibility for errors discovered after production and this would need to be amended at the clients expense.