


Key

- ⊖ 19thC Softwood Components
- ⊖ New Oak Components installed 2016
- ⊖ 17th C Oak and Unknown Hardwood Components
- ⊖ New Oak Components
- ⊖ Outline of building
- ⊖ Dimensions
- ⊖ Detail drawing on separate sheet

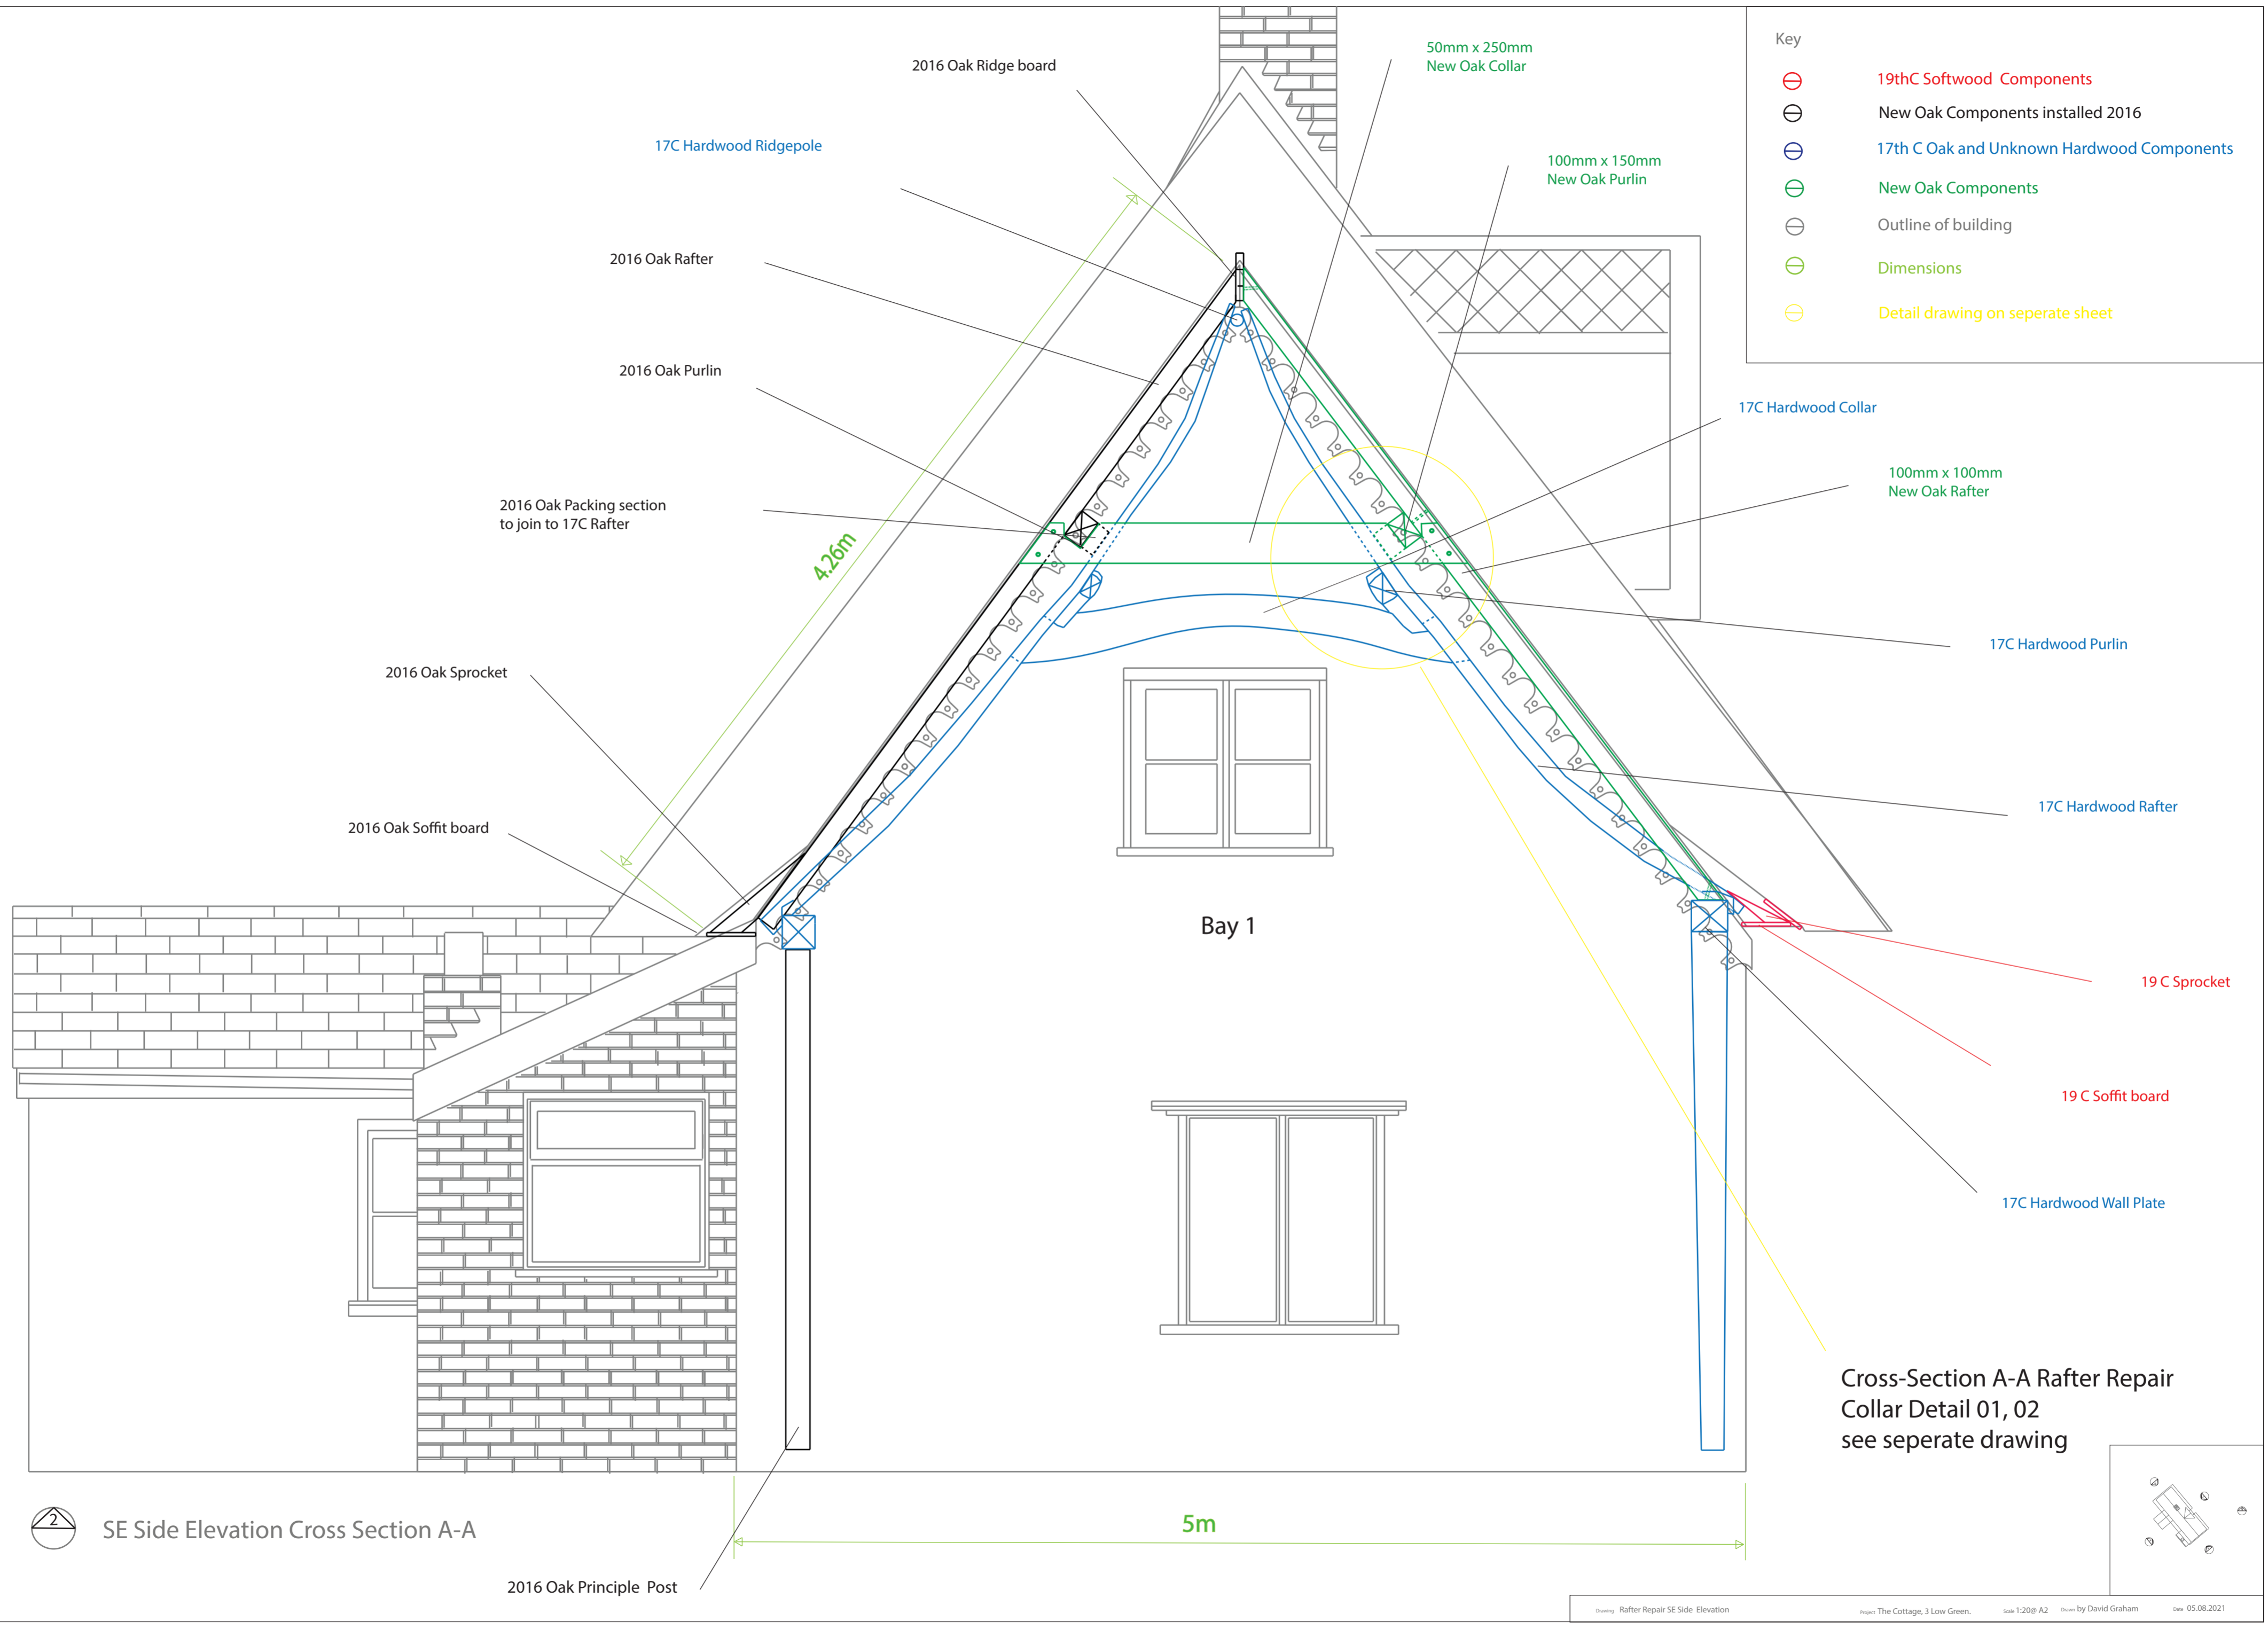

2 SE Side Elevation Cross Section A-A

2016 Oak Principle Post

5m

4.26m

Bay 1

Cross-Section A-A Rafter Repair
Collar Detail 01, 02
see separate drawing

