


Key

- ⊖ 19thC Softwood Components
- ⊖ New Oak Components installed 2016
- ⊖ 17th C Oak and Unknown Hardwood Components
- ⊖ New Oak Components
- ⊖ Outline of building
- ⊖ Dimensions
- ⊖ Detail drawing on seperate sheet

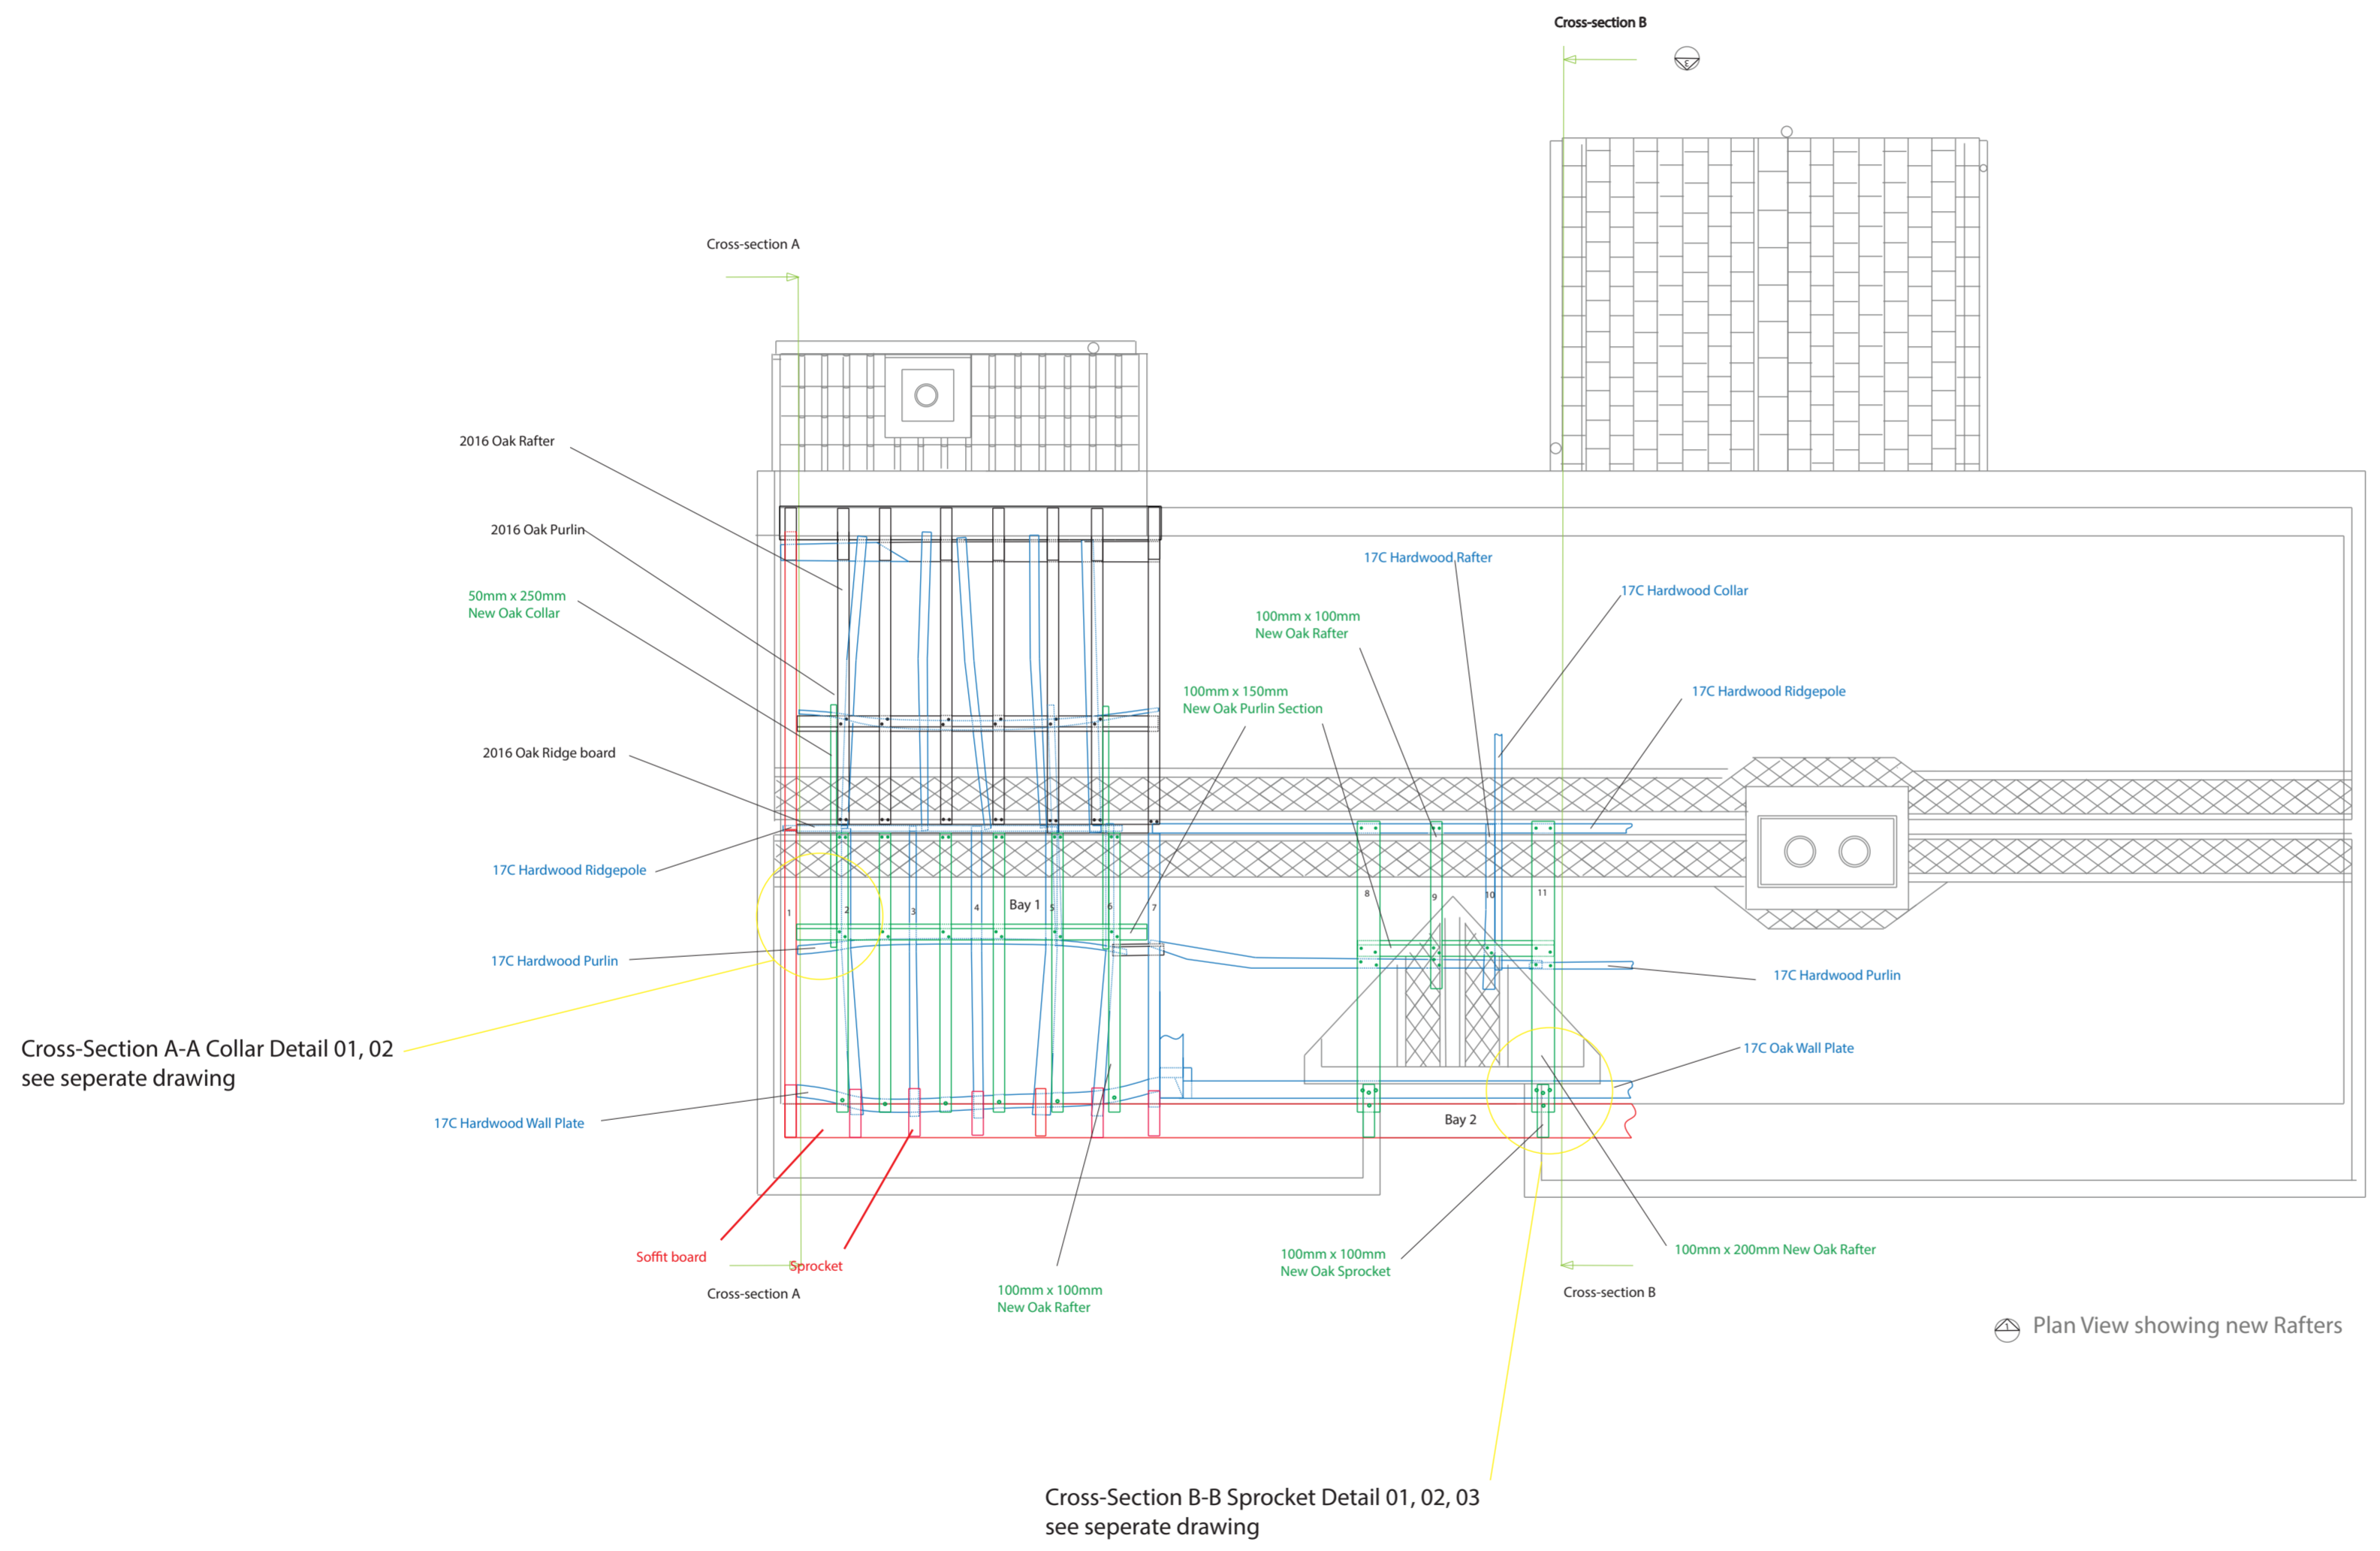

⊖ Plan View showing new Rafters

