


Bay 1

Key

- ⊖ 17th C Oak and Unknown Hardwood Components
- ⊖ New Oak Components
- Outline of building
- ⊖ Dimensions

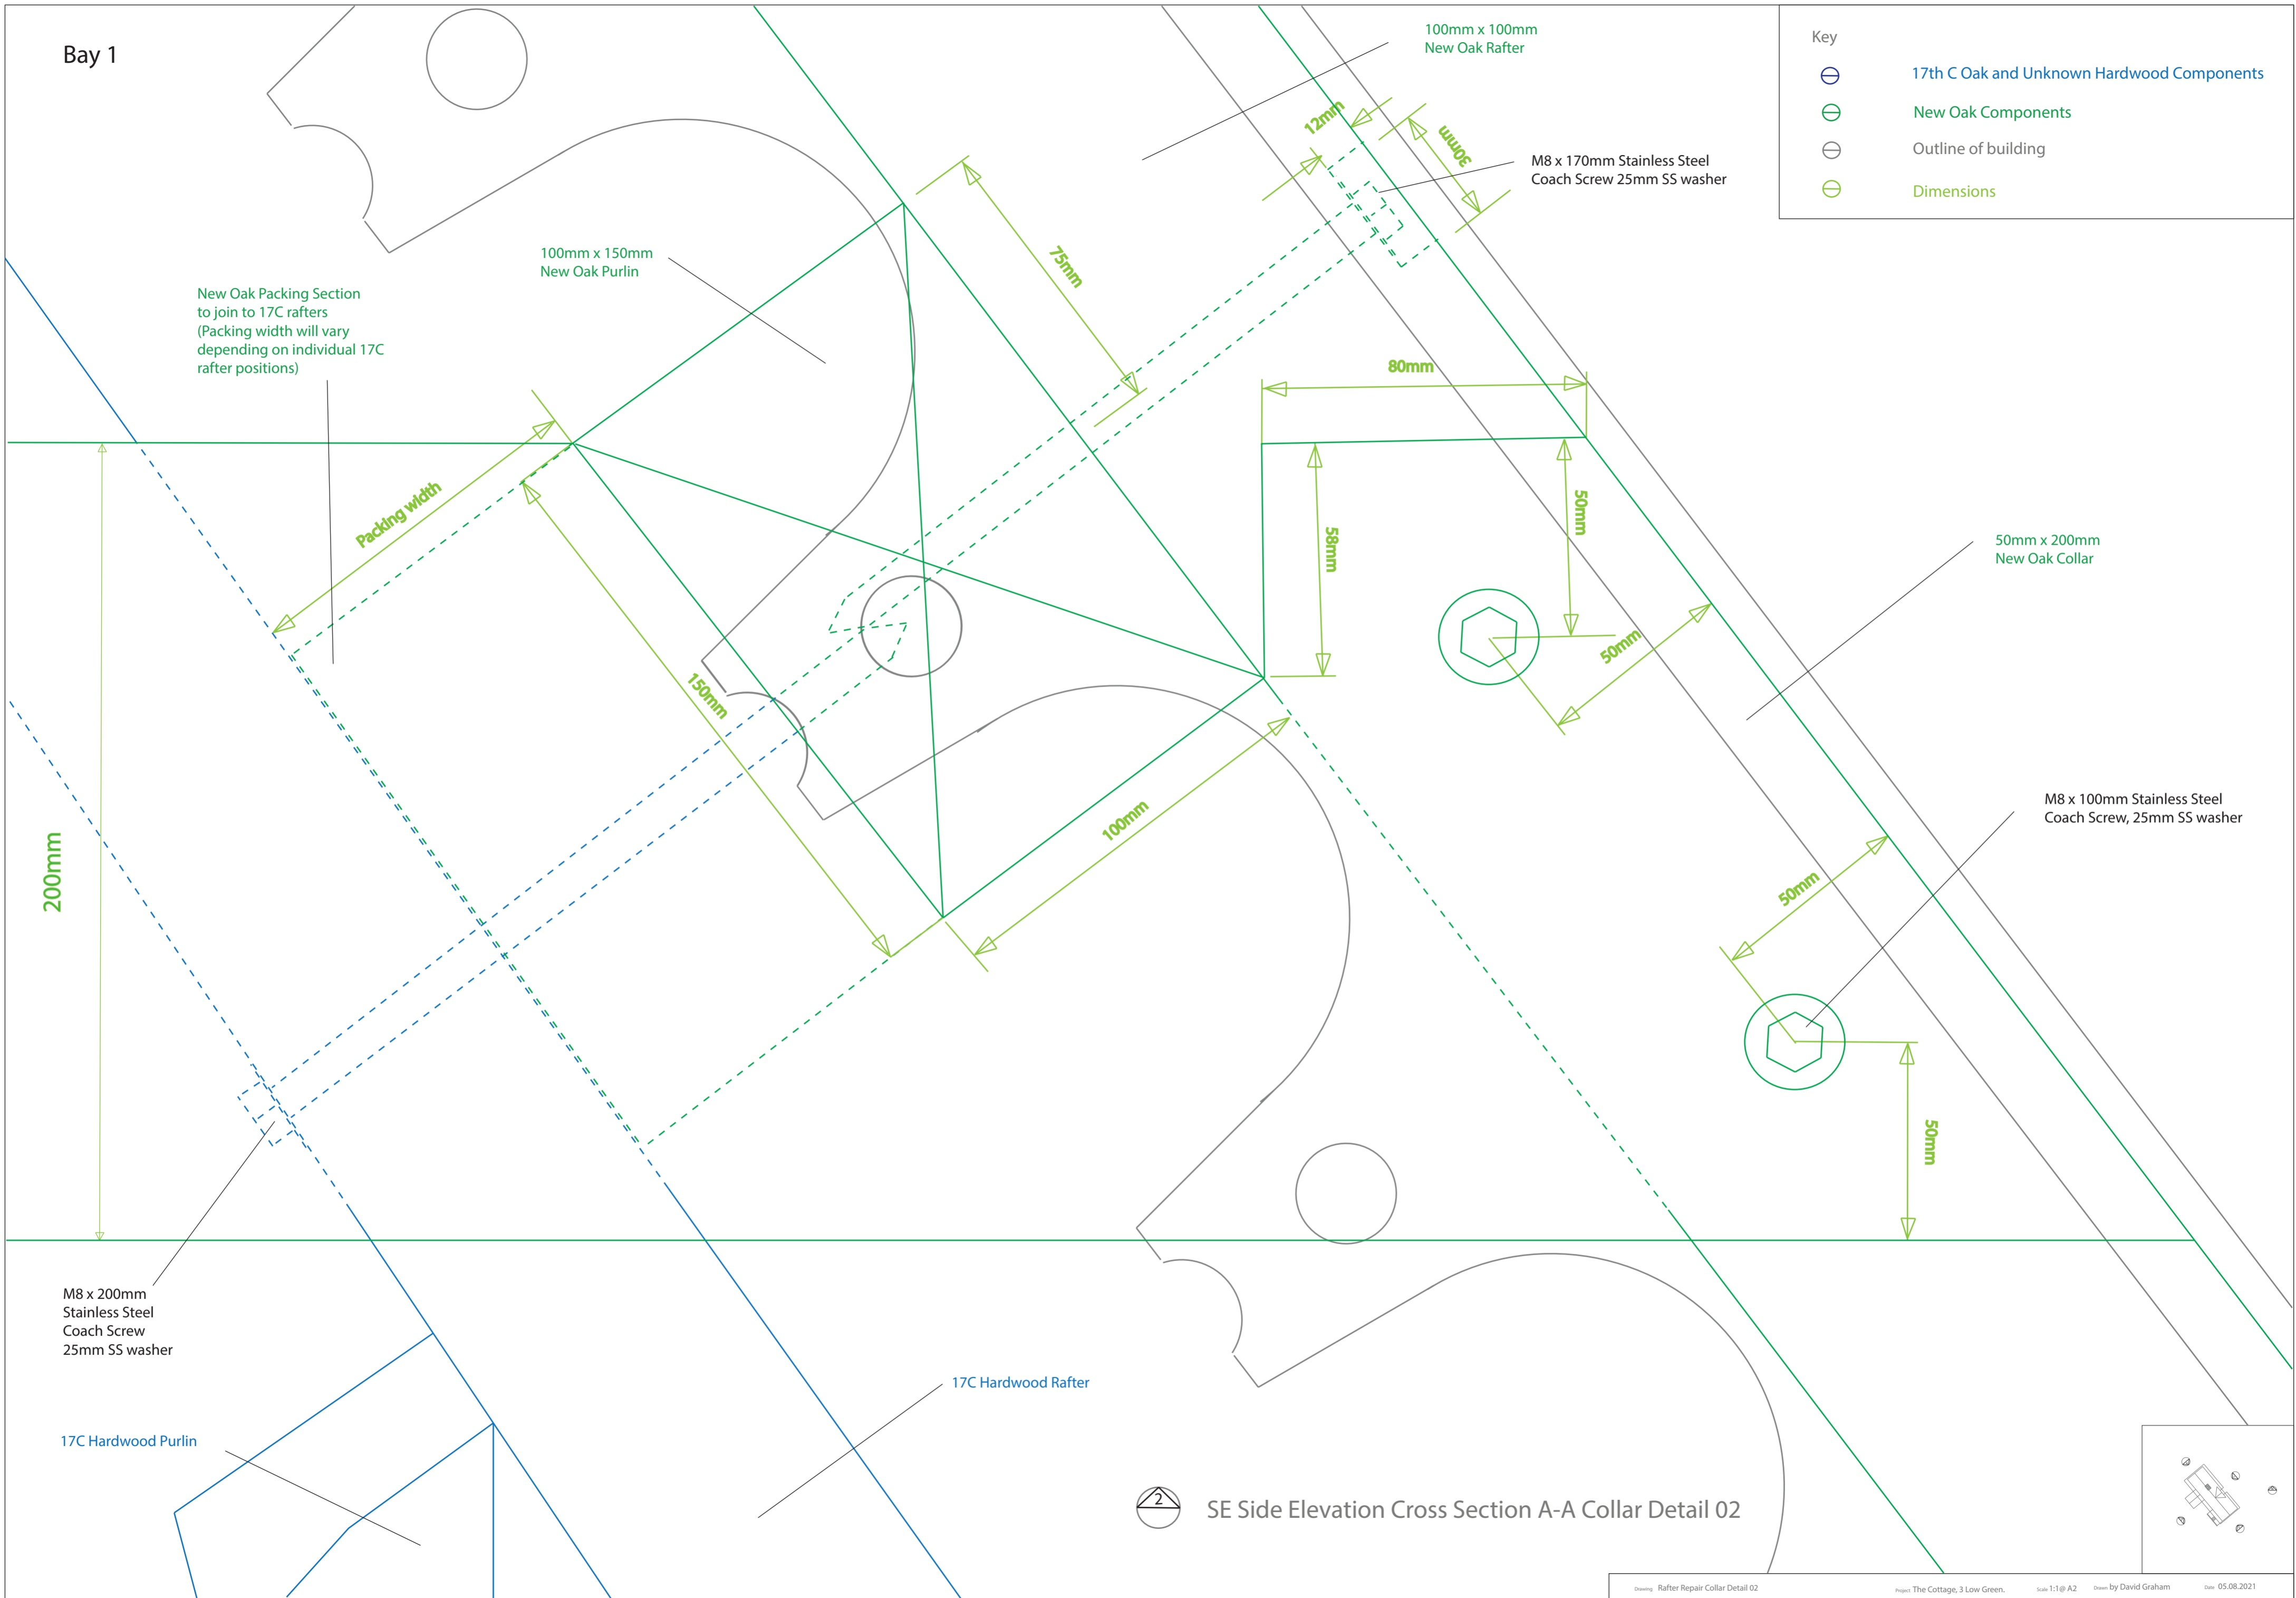

M8 x 200mm  
Stainless Steel  
Coach Screw  
25mm SS washer

17C Hardwood Purlin

17C Hardwood Rafter

100mm x 150mm  
New Oak Purlin

100mm x 100mm  
New Oak Rafter

M8 x 170mm Stainless Steel  
Coach Screw 25mm SS washer

50mm x 200mm  
New Oak Collar

M8 x 100mm Stainless Steel  
Coach Screw, 25mm SS washer



SE Side Elevation Cross Section A-A Collar Detail 02

