


Key	
	19thC Softwood Components
	New Oak Components installed 2016
	17th C Oak and Unknown Hardwood Components
	New Oak Components
	Outline of building
	Dimensions
	Detail drawing on seperate sheet



Cross-Section B-B  
Sprocket Detail 01, 02, 03  
see seperate drawing

5m

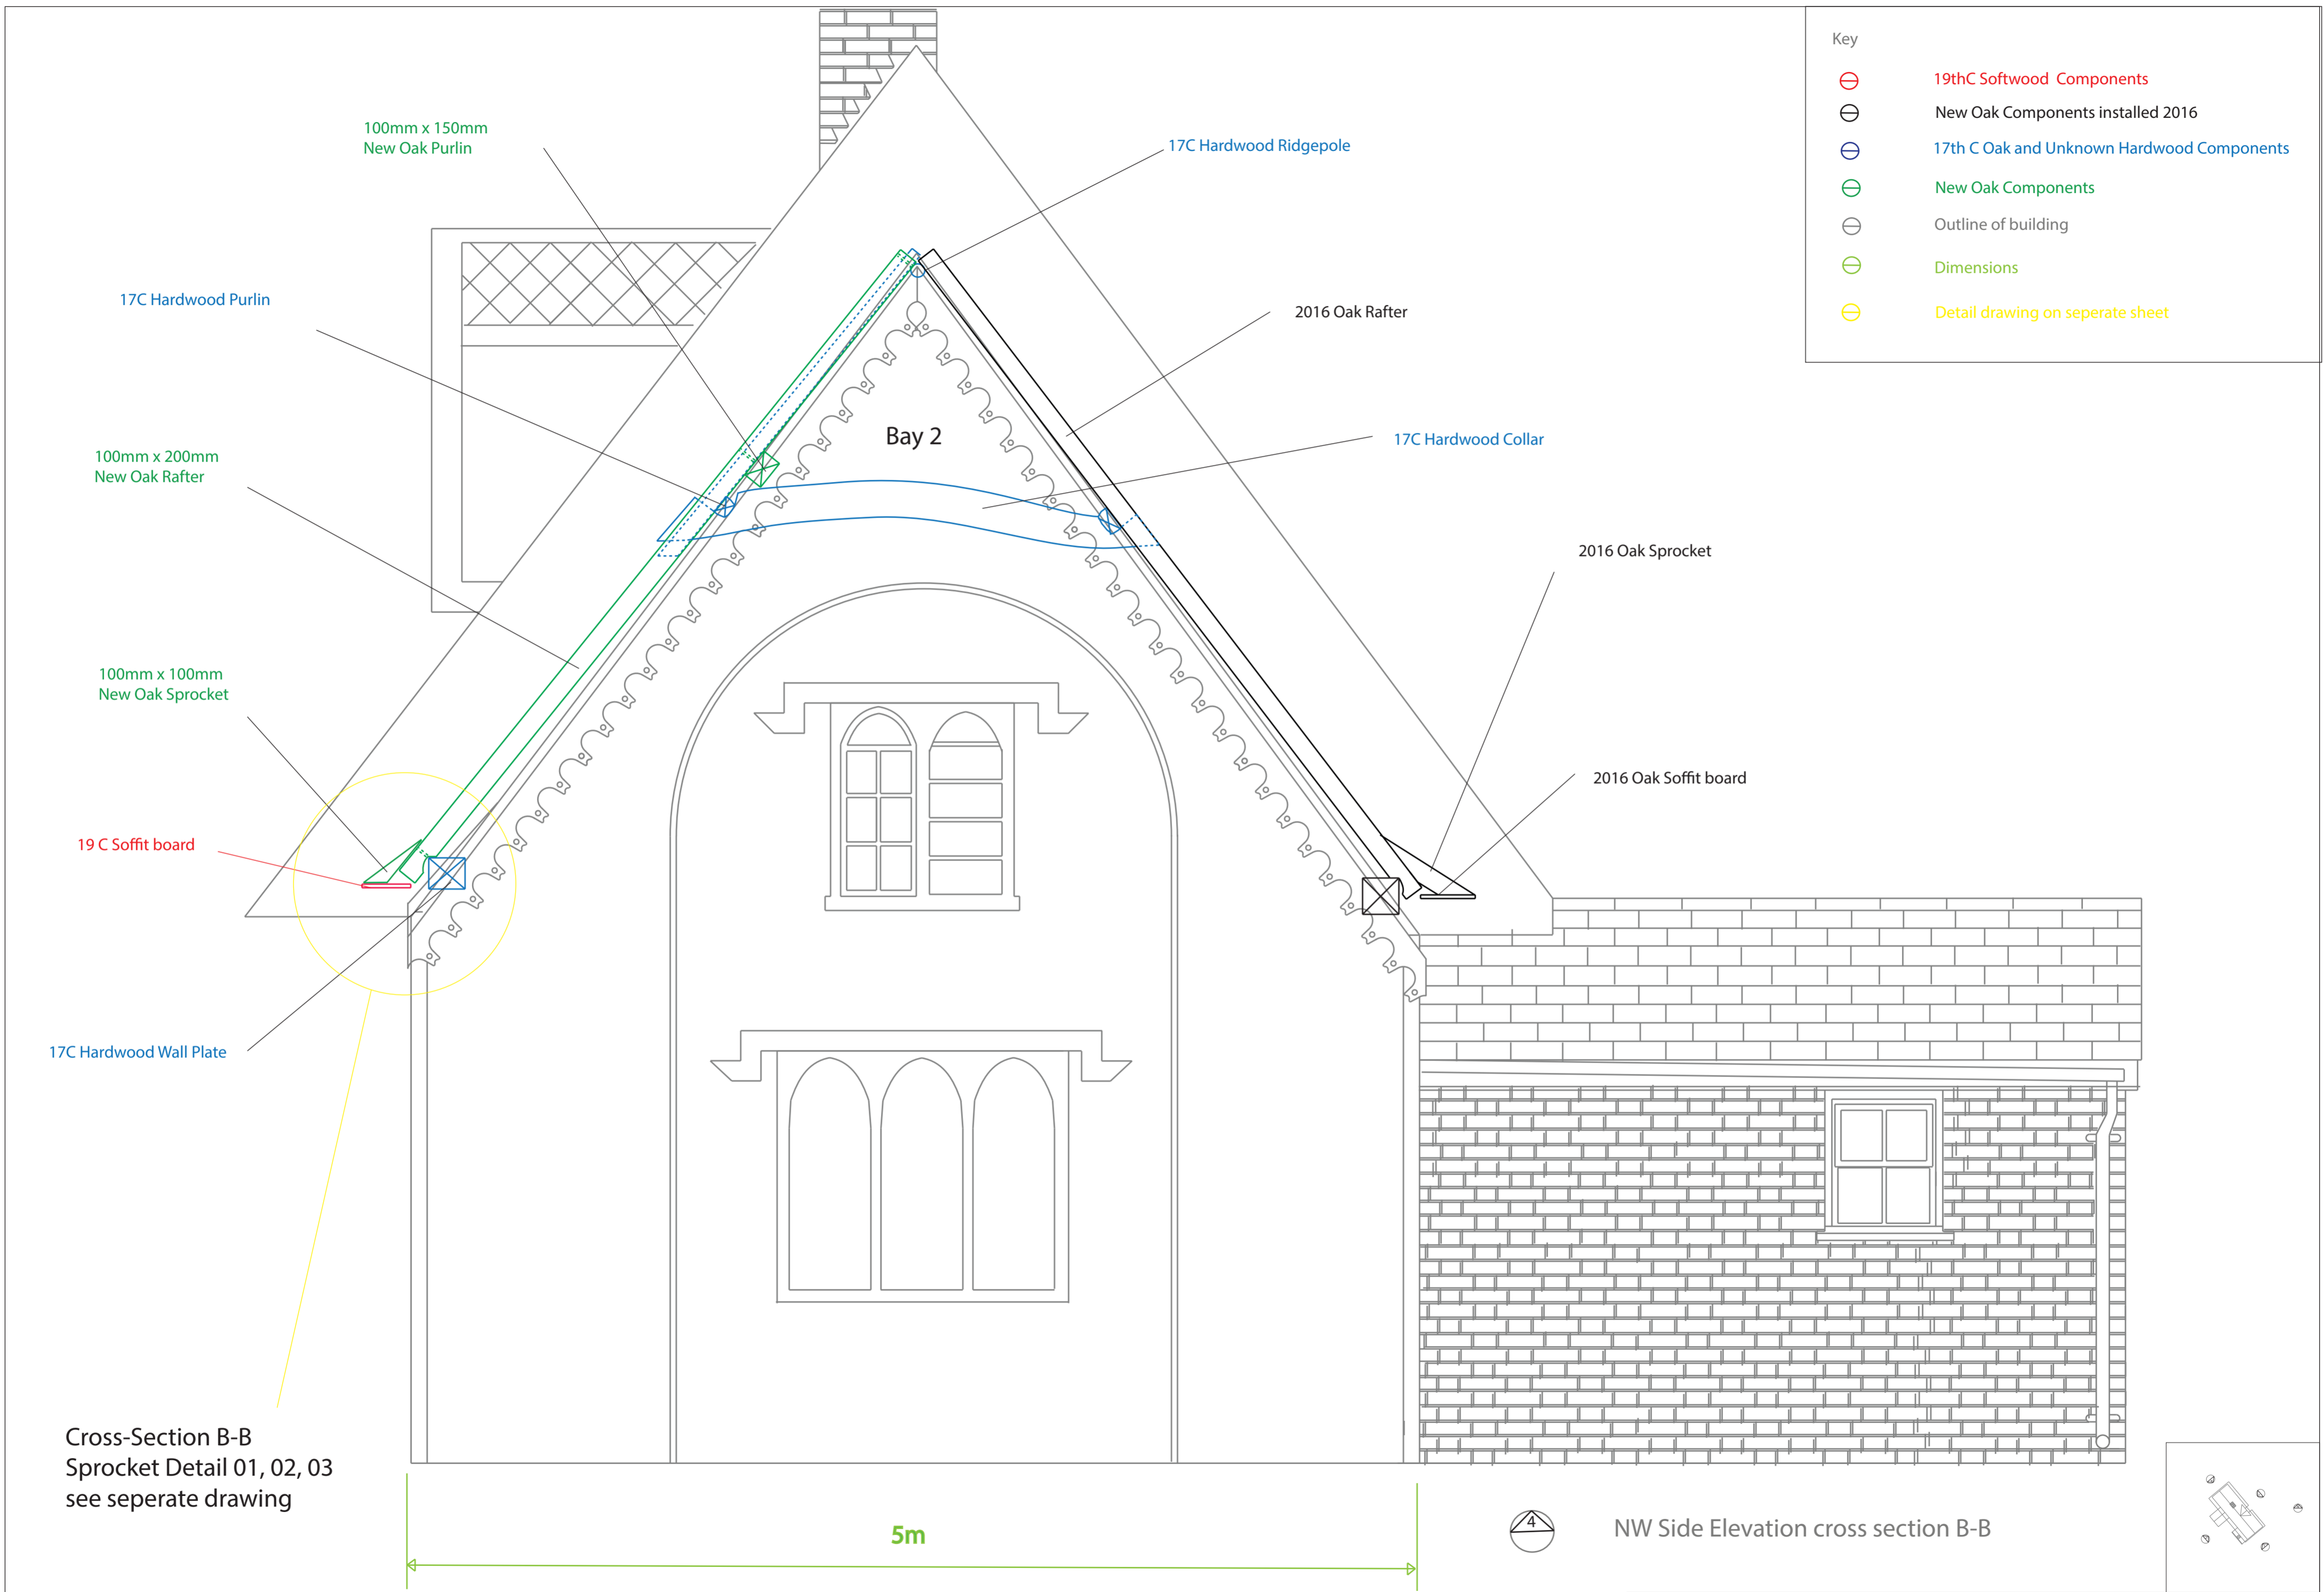

NW Side Elevation cross section B-B

