


LSI Ref | 20047-LSI-09-ZZ-M3-A-0001  
 20047 | \_NCFC\_Admin\_Building\_RR.pln

The copyright of the design remains with LSI Architects (Design) Ltd and may not be reproduced without their prior written consent


All dimensions are to be checked on site and the Contract Administrator notified of any discrepancies.

Drawing to be read in conjunction with the project specification

Do not scale from this drawing for Constructional purposes

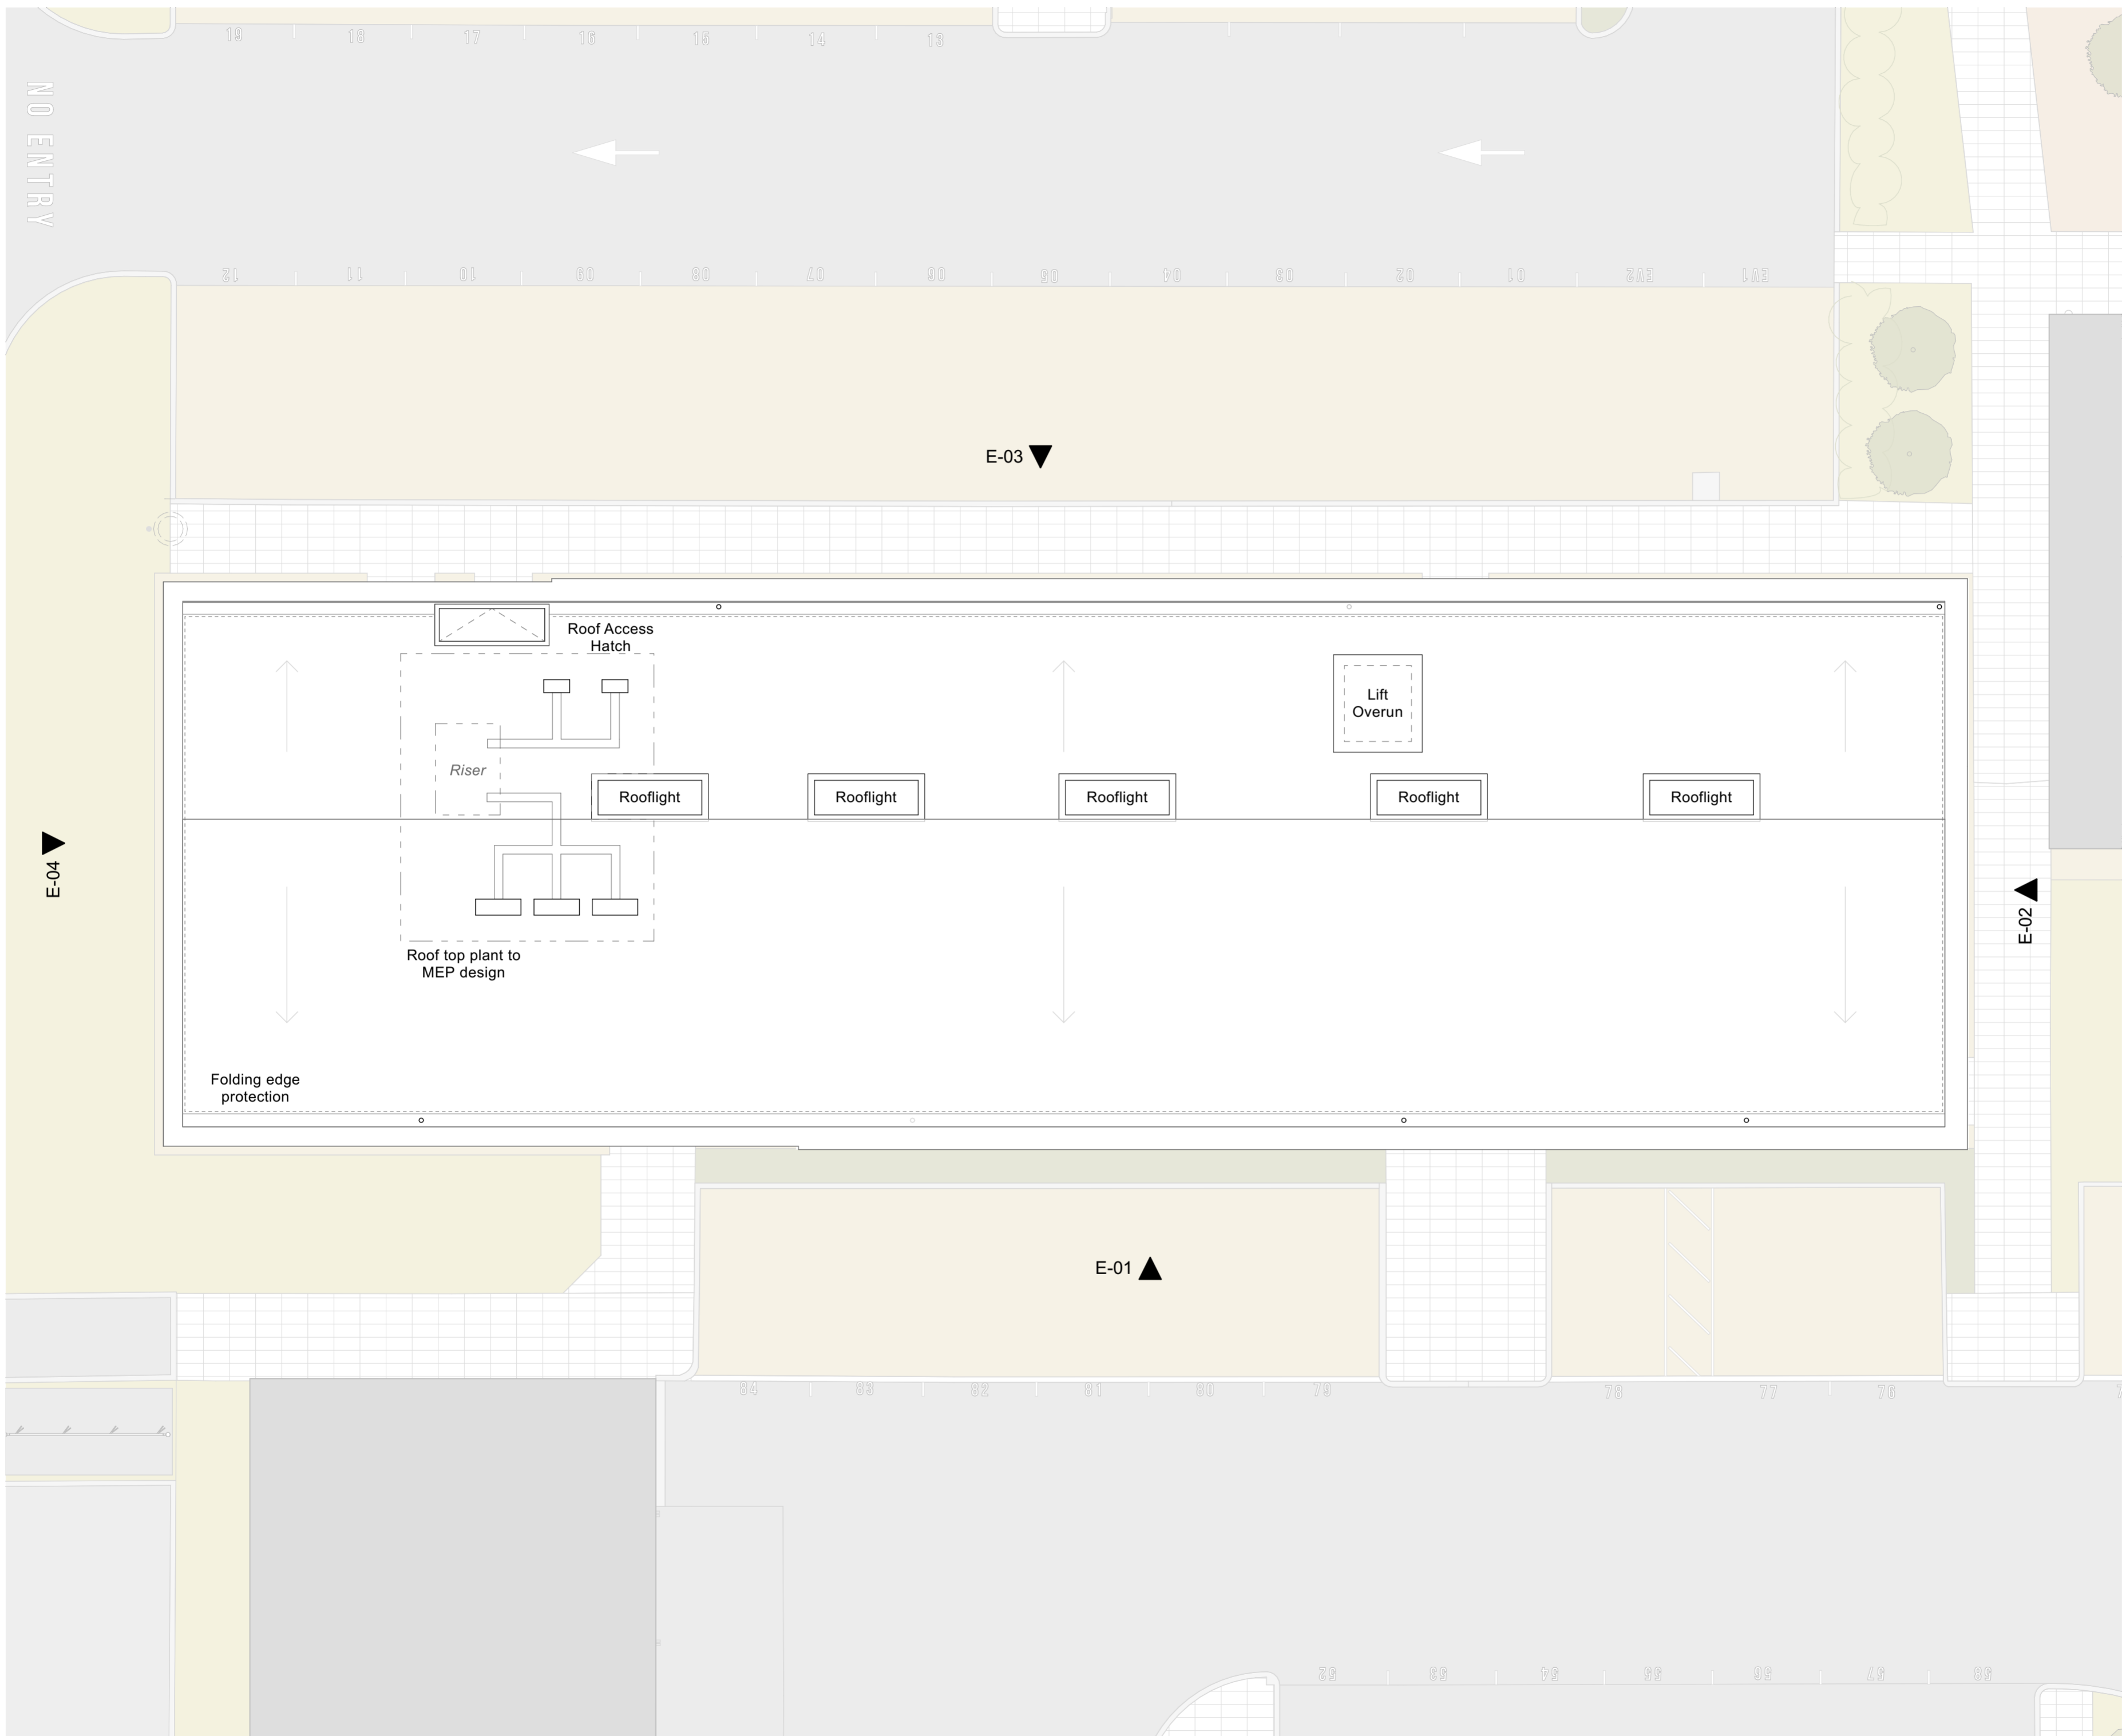

Issued for Planning: 26/08/2021

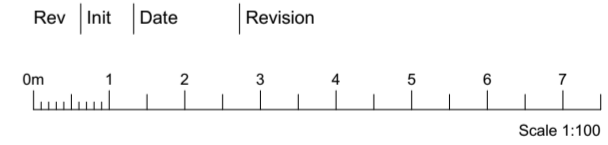

**lsi**  
 ARCHITECTS

**NORWICH**  
 The Old Drill Hall  
 23a Cattle Market Street  
 Norwich NR1 3DY  
 +44(0)1603 660711

**LONDON**  
 Floor 2  
 50-54 Clerkenwell Road  
 London EC1M 5PS  
 +44(0)20 7278 1739  
 www.lsiarchitects.co.uk

Client  
 Norwich City Football Club

Project  
 Administration and Media Building

Title  
 PLANNING  
 General Arrangement Roof Level Plan

Scale @ A2 1:100	Date 10/08/21	Drawn KBC
---------------------	------------------	--------------

Purpose of issue Issued for Planning		
Drawing Code 20047-LSI-AB-RL-DR-A-2002	Suit. S2	Rev. P01