


LSI Ref | 20047-LSI-09-ZZ-M3-A-0001  
 20047 | \_NCFC\_Admin\_Building\_RR.pln

The copyright of the design remains with LSI Architects (Design) Ltd and may not be reproduced without their prior written consent

All dimensions are to be checked on site and the Contract Administrator notified of any discrepancies.

Drawing to be read in conjunction with the project specification

Do not scale from this drawing for Constructional purposes

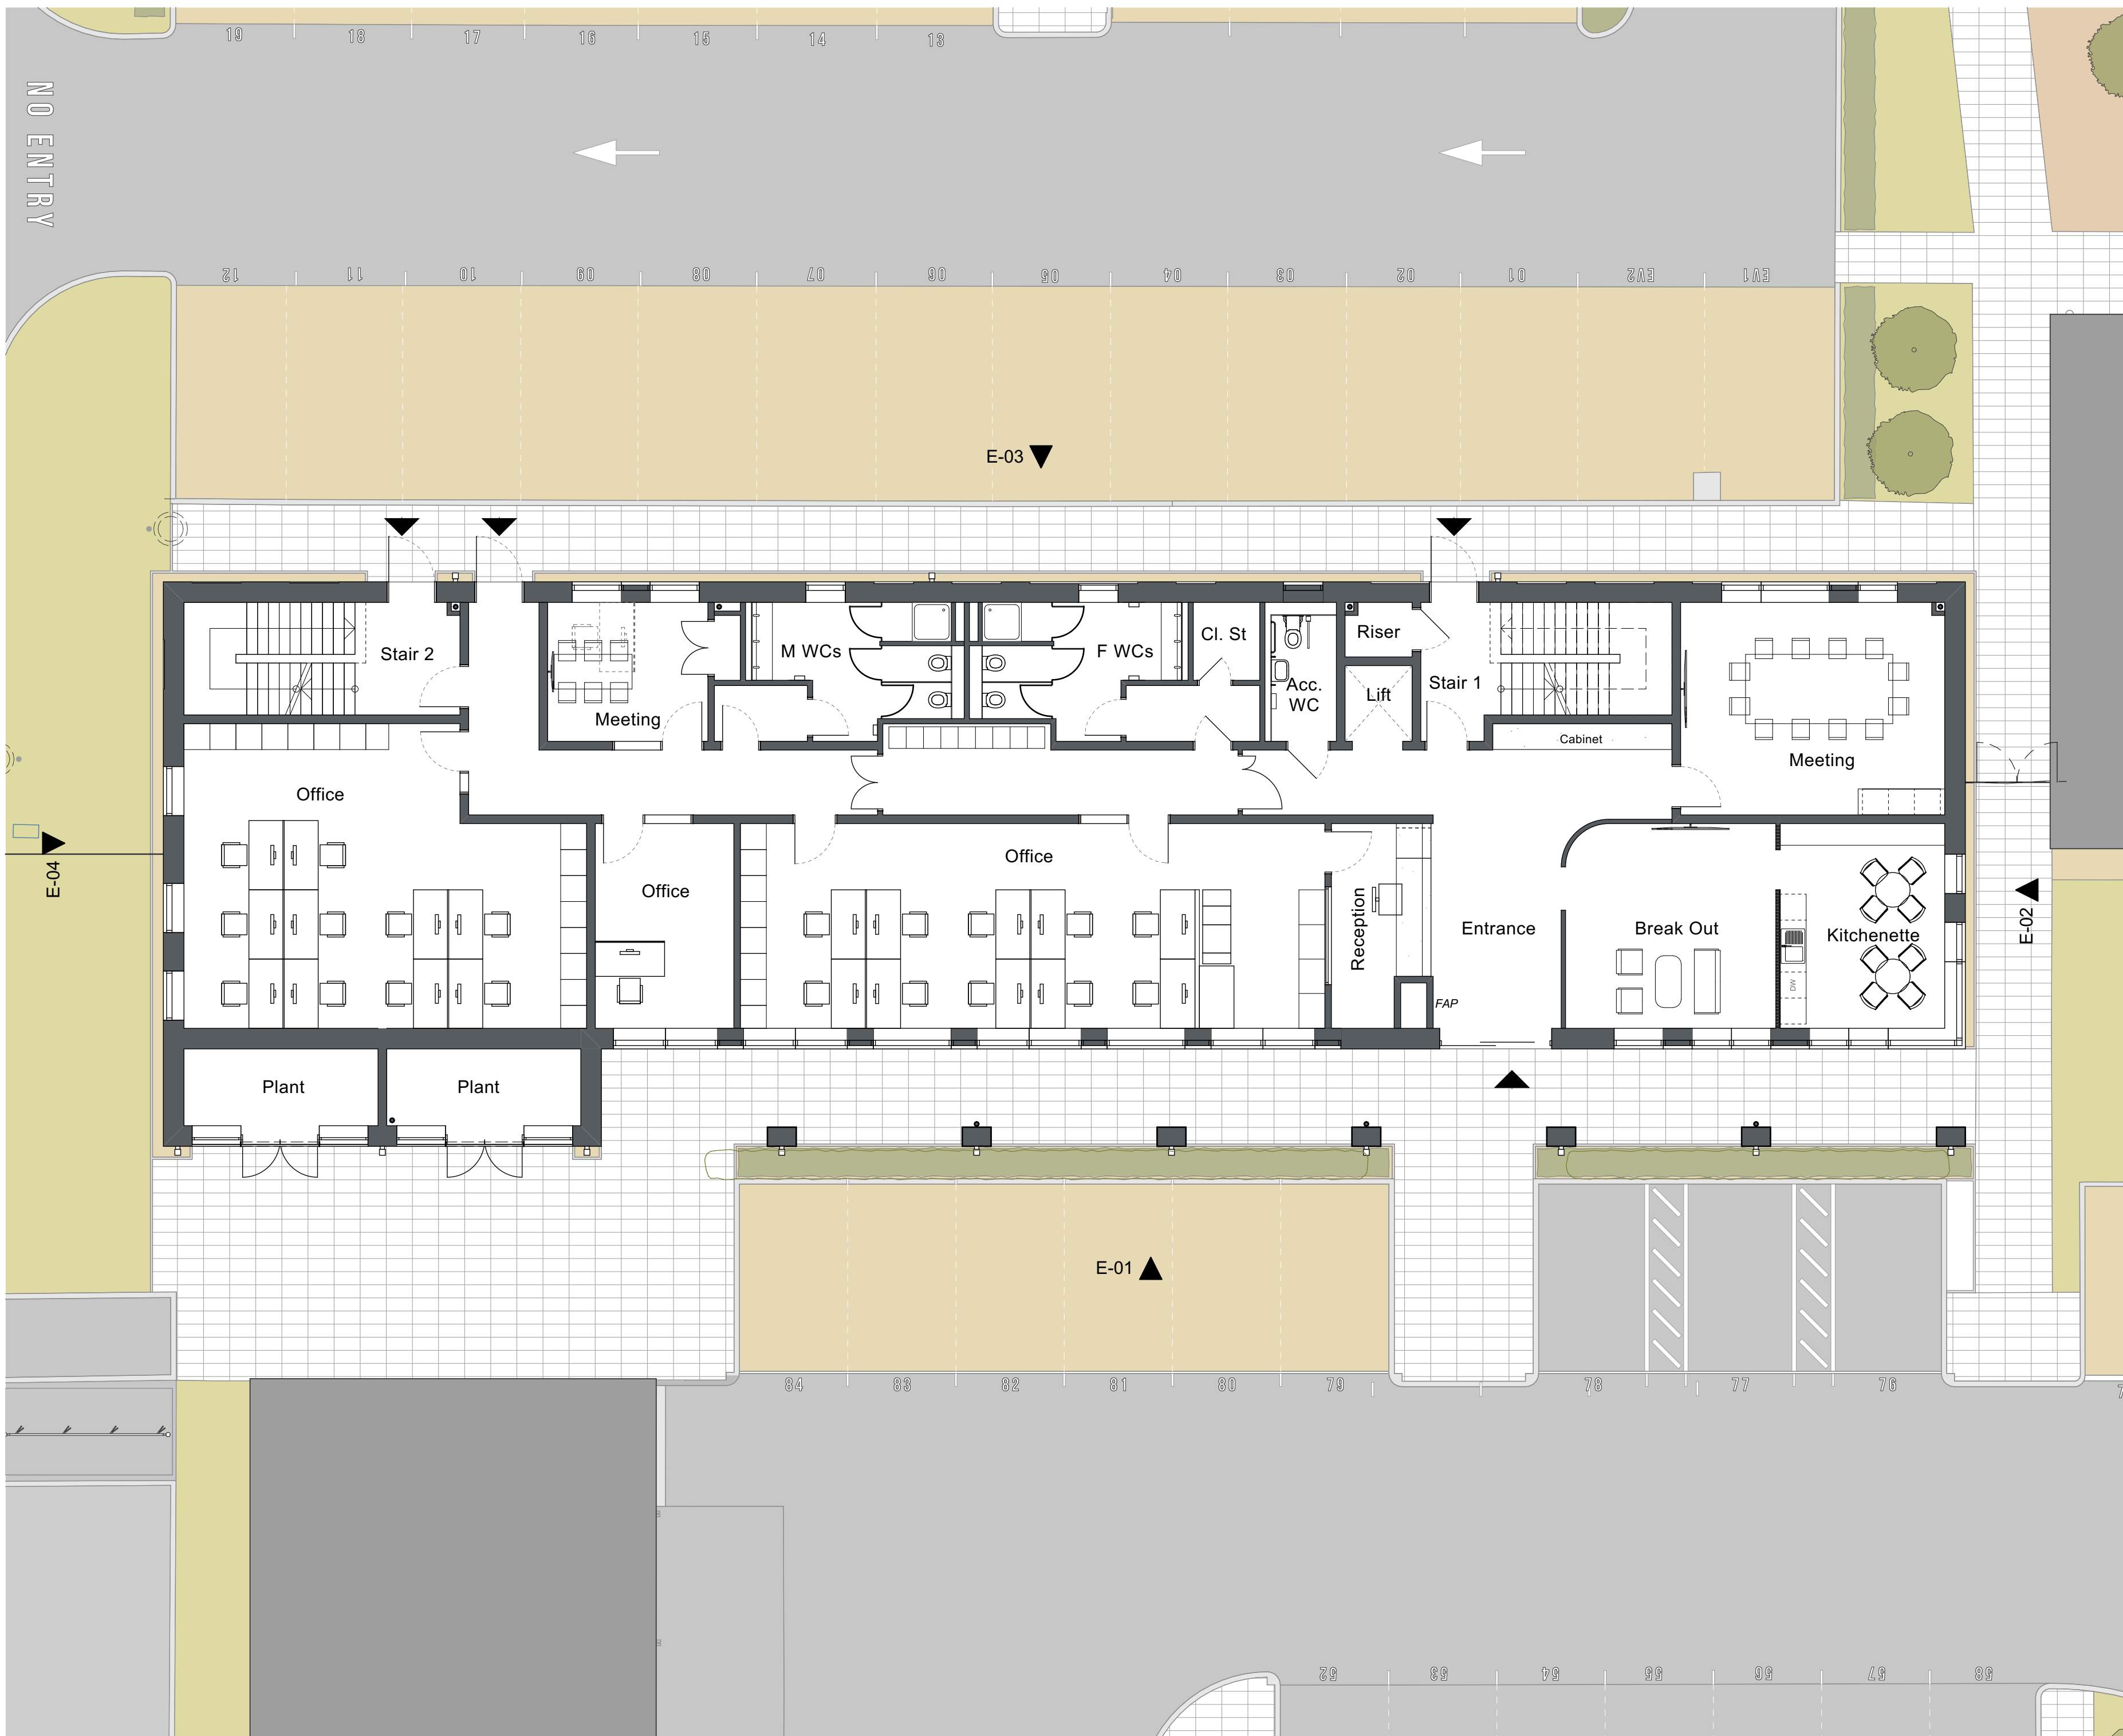

Issued for Planning: 26/08/2021

Rev	Init	Date	Revision



**lsi**  
ARCHITECTS

**NORWICH**  
 The Old Drill Hall  
 23a Cattle Market Street  
 Norwich NR1 3DY  
 +44(0)1603 660711

**LONDON**  
 Floor 2  
 50-54 Clerkenwell Road  
 London EC1M 5PS  
 +44(0)20 7278 1739  
[www.lsiarchitects.co.uk](http://www.lsiarchitects.co.uk)

Client  
 Norwich City Football Club

Project  
 Administration and Media Building

Title  
 PLANNING  
 General Arrangement Ground Floor Plan

Scale @ A2	Date	Drawn
1:100	05/08/21	KBC

Purpose of issue		
Issued for Planning		
Drawing Code	Suit.	Rev.
20047-LSI-AB-GF-DR-A-2000	S2	P01