


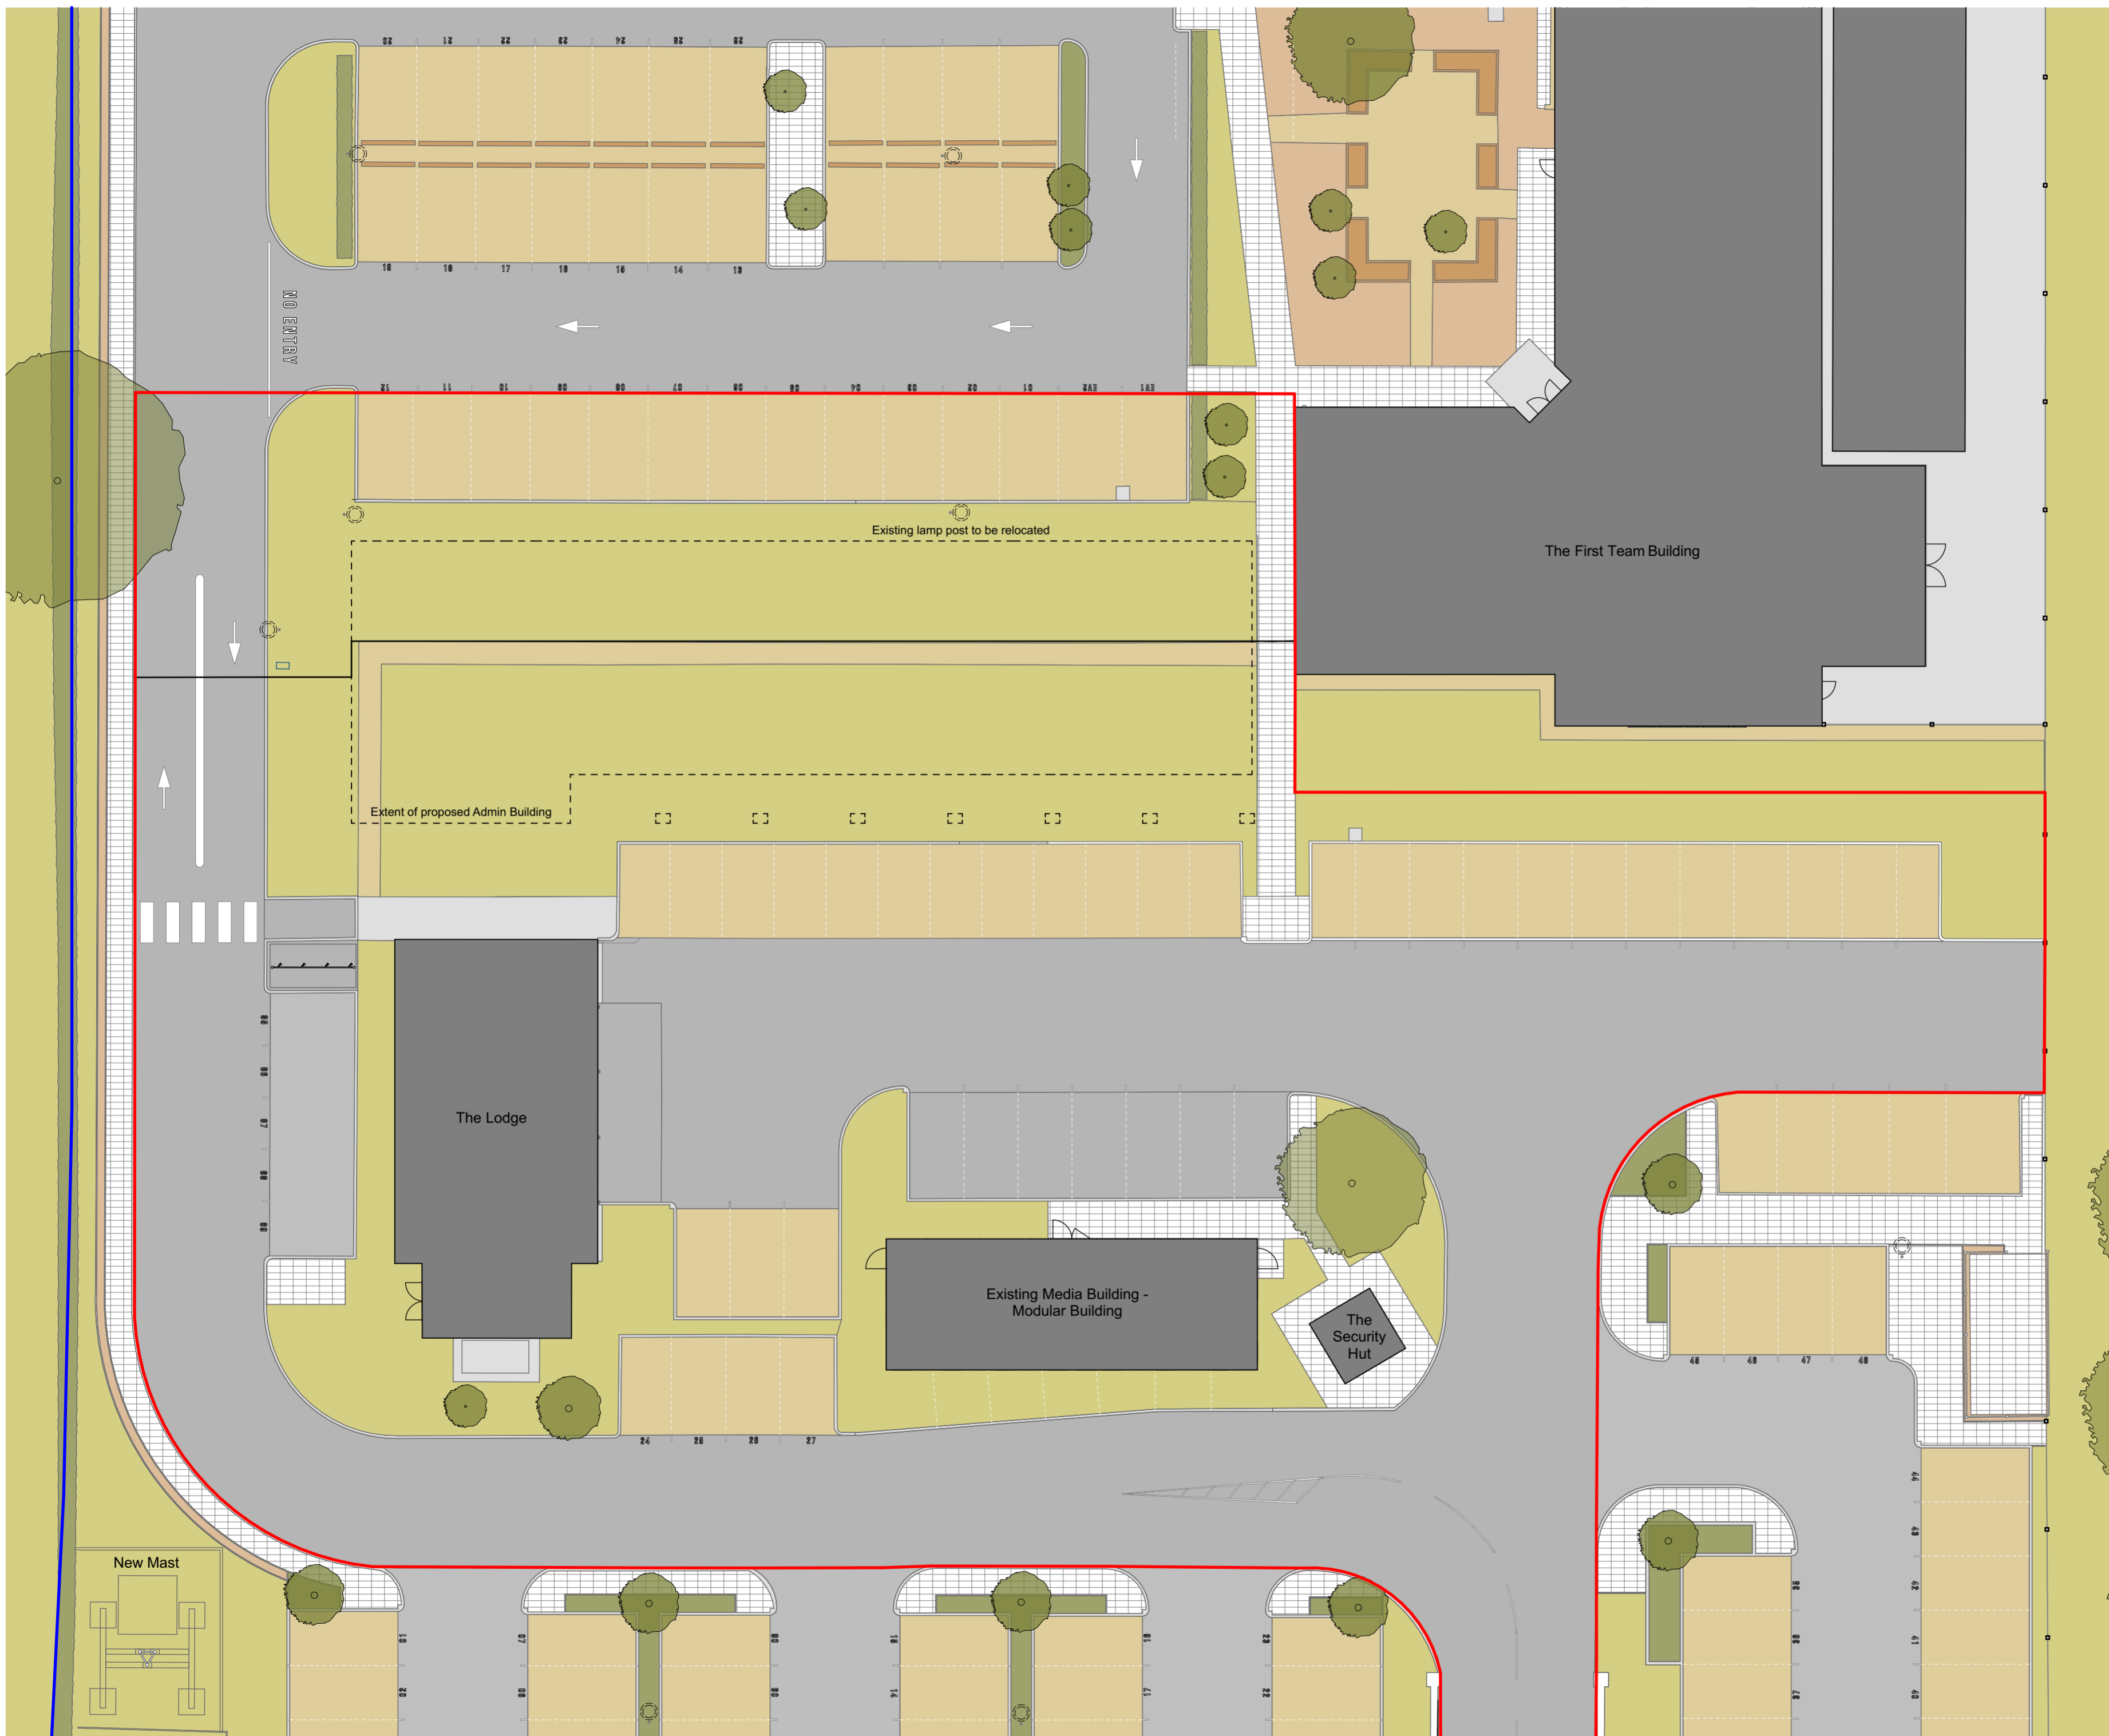

— Application Boundary

— Land Controlled by Applicant

Refer to planning application 'PP-08331742' for the relocation of the electronic communications mast.



Issued for Planning: 26/08/2021

Rev	Init	Date	Revision



lsi
ARCHITECTS

NORWICH
 The Old Drill Hall
 23a Cattle Market Street
 Norwich NR1 3DY
 +44(0)1603 660711

LONDON
 Floor 2
 50-54 Clerkenwell Road
 London EC1M 5PS
 +44(0)20 7278 1739
 www.lsiarchitects.co.uk

Client
 Norwich City Football Club

Project
 Administration and Media Building

Title
 PLANNING
 Existing Site Plan

Scale @ A2 1:200	Date 10/08/21	Drawn KBC
---------------------	------------------	--------------

Purpose of issue Issued for Planning		
Drawing Code 20047-LSI-AB-XX-DR-A-1800	Suit. S2	Rev. P01