


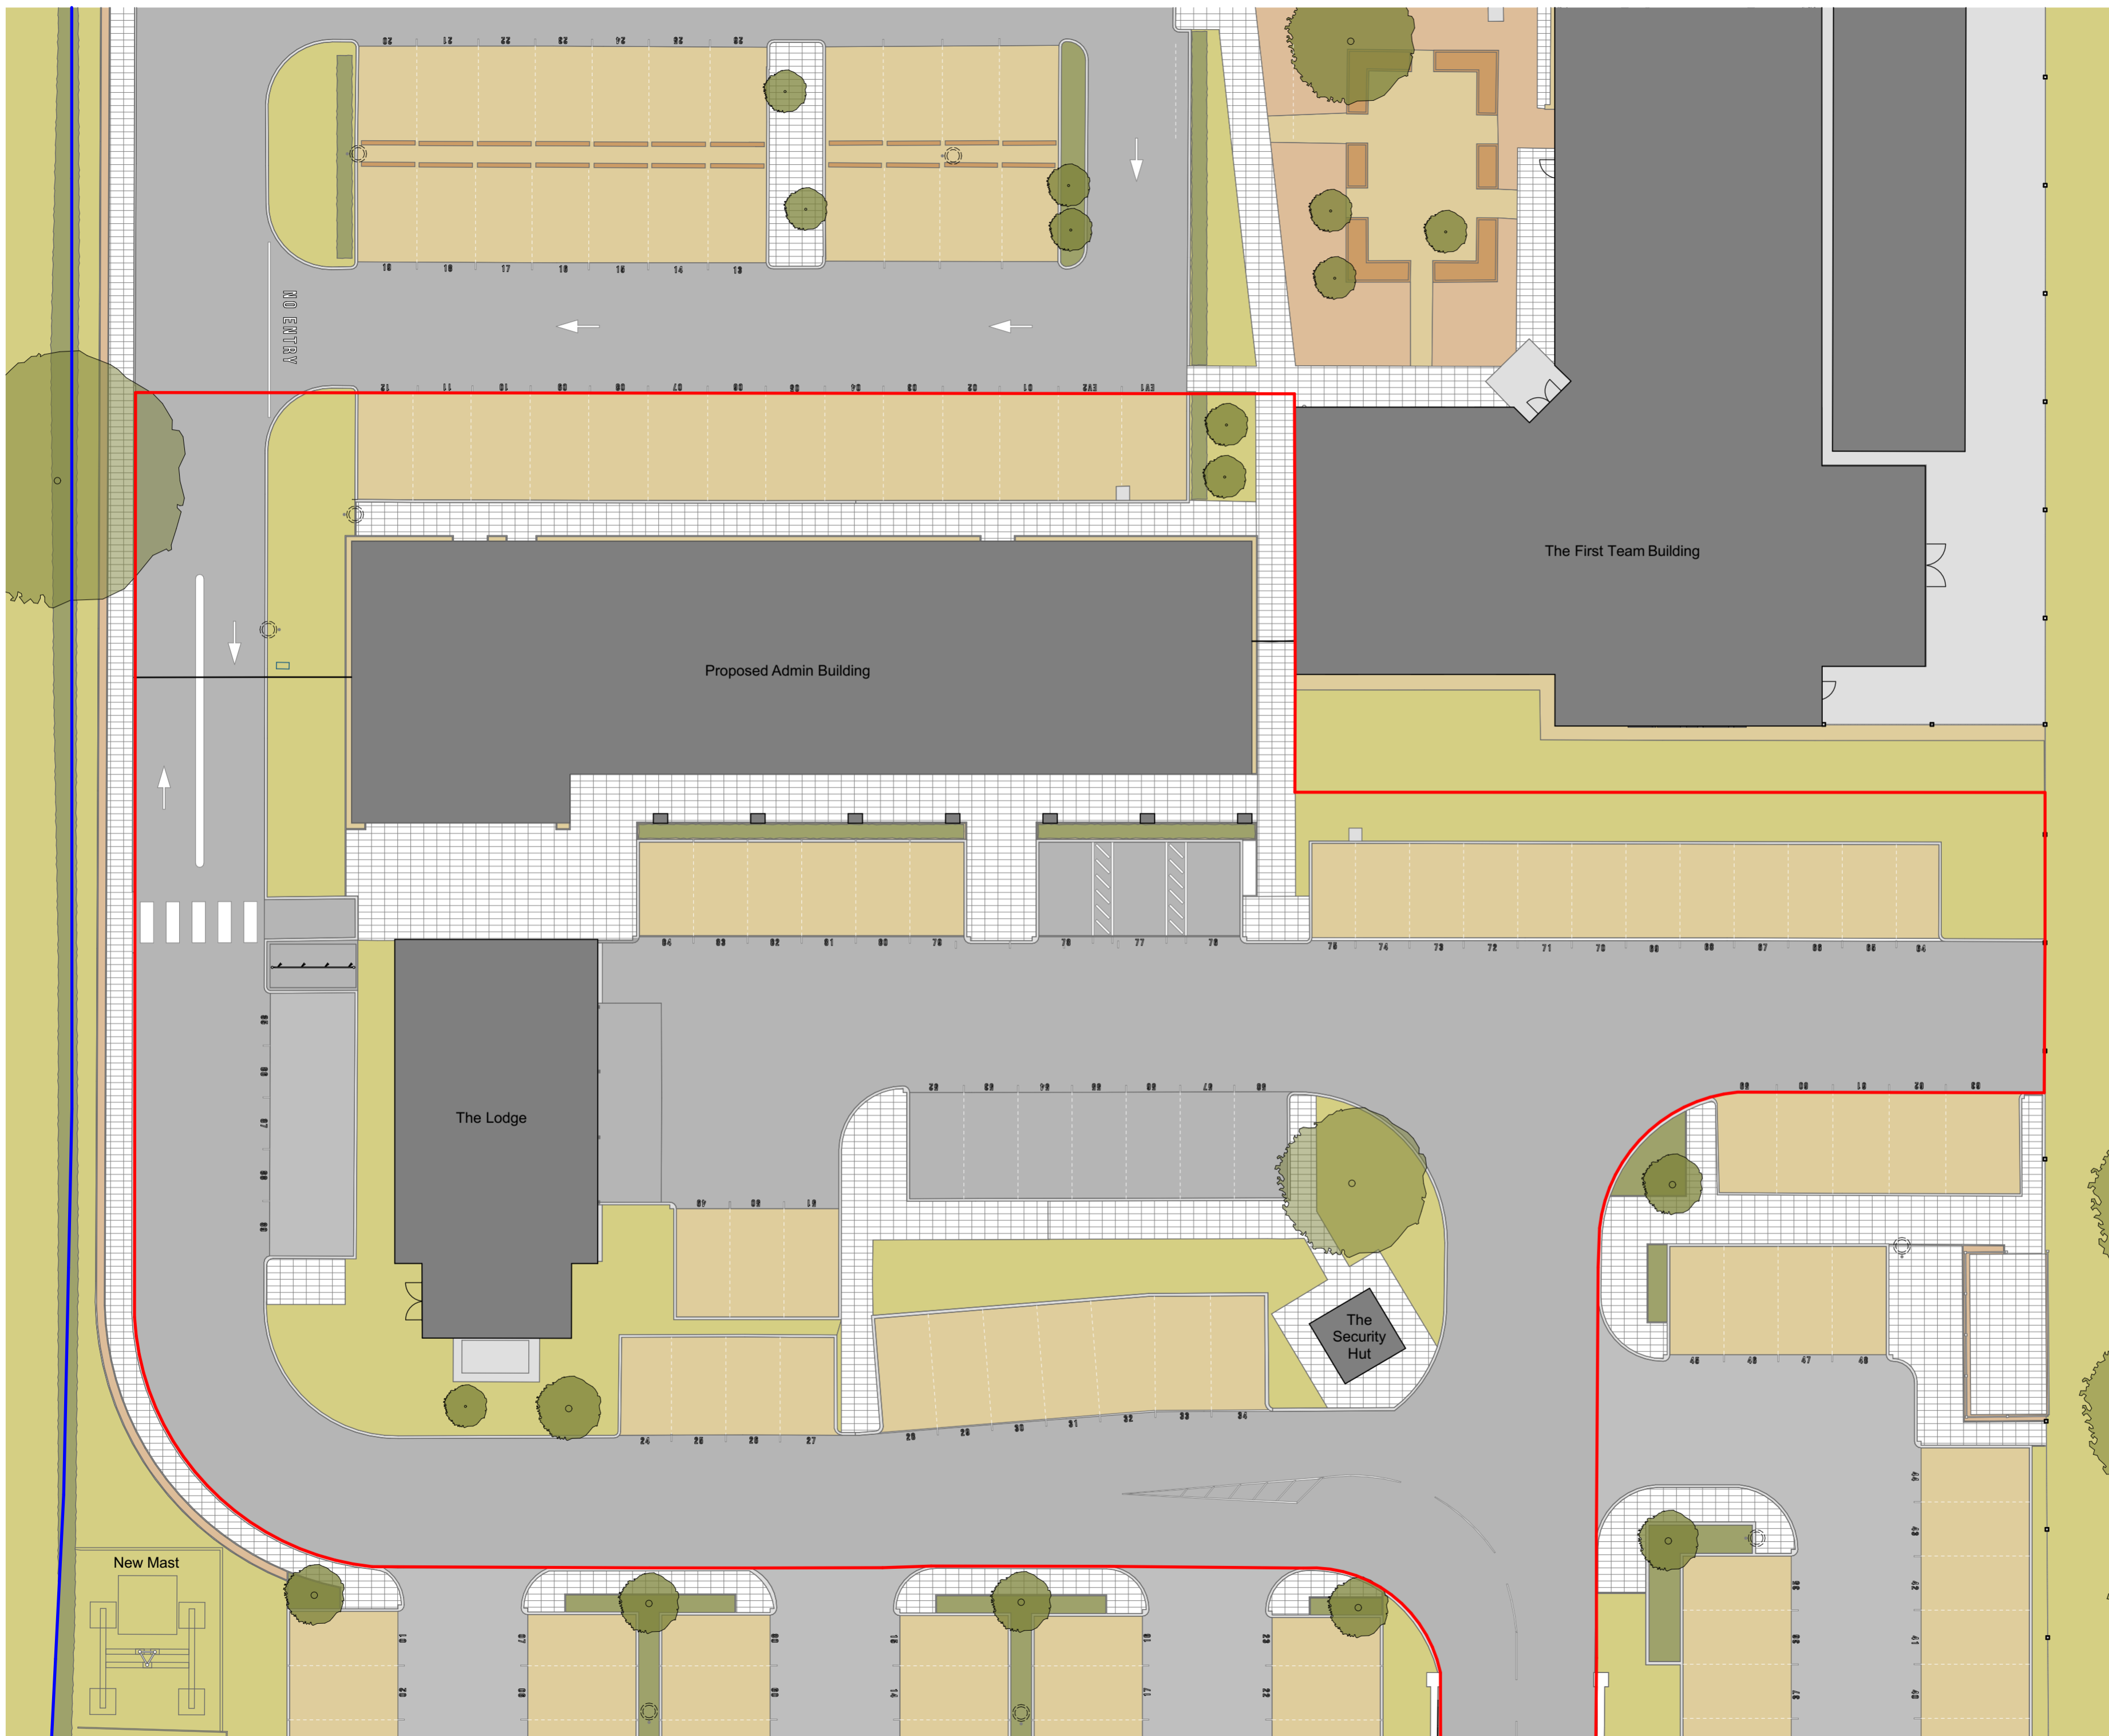

— Application Boundary

— Land Controlled by Applicant

Refer to planning application 'PP-08331742' for the relocation of the electronic communications mast.



Issued for Planning: 26/08/2021

Rev	Init	Date	Revision



lsi
ARCHITECTS

NORWICH
The Old Drill Hall
23a Cattle Market Street
Norwich NR1 3DY
+44(0)1603 660711

LONDON
Floor 2
50-54 Clerkenwell Road
London EC1M 5PS
+44(0)20 7278 1739
www.lsiarchitects.co.uk

Client
Norwich City Football Club

Project
Administration and Media Building

Title
PLANNING
Proposed Site Plan

Scale @ A2	Date	Drawn
1:200	10/08/21	KBC

Purpose of issue		
Issued for Planning		
Drawing Code	Suit.	Rev.
20047-LSI-AB-XX-DR-A-1900	S2	P01