

**GENERAL NOTES**  
 Use written dimensions only, do not scale from drawing. Use latest revision of all referenced information.

- EXISTING FREE-STANDING ADVERT
- EXISTING ROAD SIGN
- EXISTING SIGN
- EXISTING ROAD SIGN

Rev	Date	Description	Drawn	Chkd
A	24.04.21	Amend - New BT Streethub Structure	MD	JE

**mono** # MONO CONSULTANTS LIMITED  
 70-76 Steam Packet House  
 Cross Street  
 Manchester, M2 4JG  
 t. 44 (0)161 839 8839  
 www.monoconsultants.com



Drg Status  
**PLANNING**

Cell No. & Name  
 MAN 042A


Site Name & Address  
 BOOTH STREET  
 (ADJ NO. 74 MOSLEY ST)  
 M2 3LW

Drawing Title  
 PROPOSED SITE PLAN

Scale 1:100 Date 24.04.2021

Drawn By MD Checked By JE

Drawing Number 002 Revision A

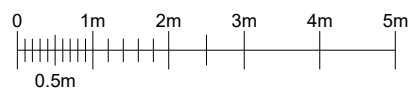

**PROPOSED SITE PLAN**  
 SCALE 1:100