

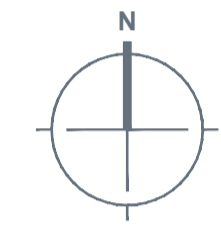


LOCATION PLAN @1:1250

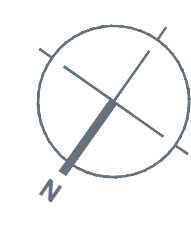

NO.71
CHANGE OF USE
APPLICATION

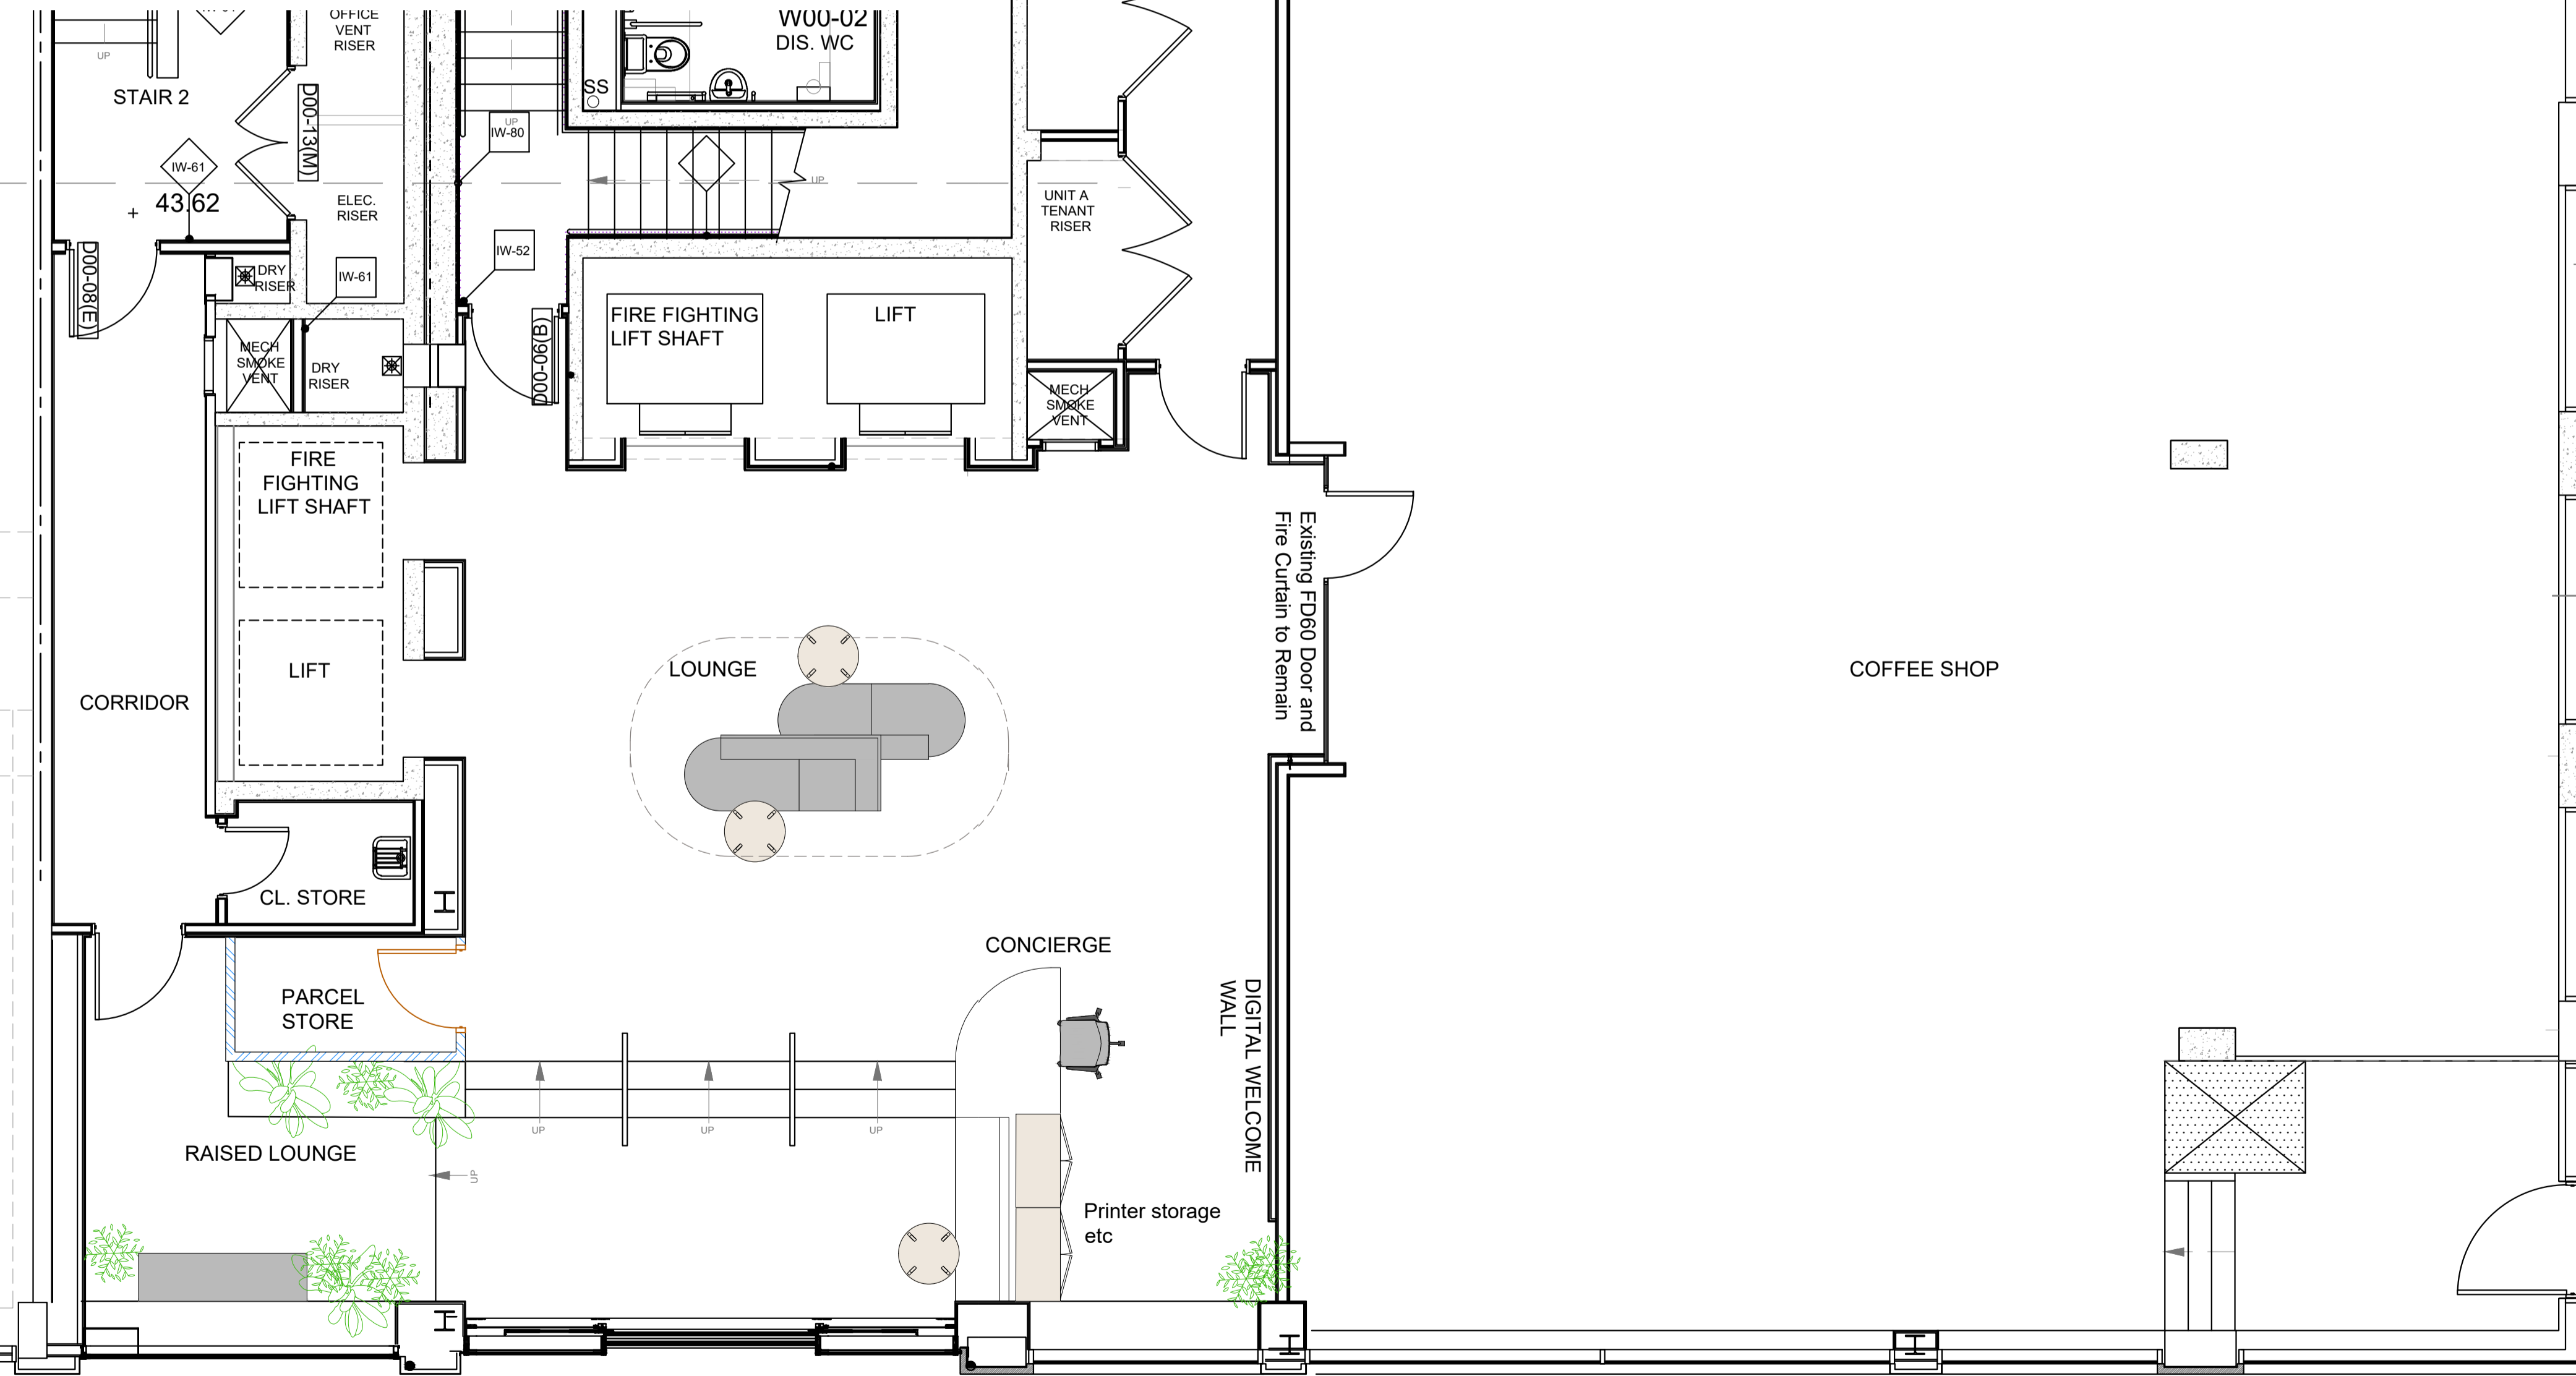

REV	DESCRIPTION	DRWN	DATE

DRAWING STAGE			
PRELIMINARY			
CLIENT			
BBRE			
SITE ADDRESS			
Hyphen Building, 75 Mosley Street, Manchester			
CLIENT CONTACT	ACCOUNT MANAGER		
ZW	MM		
PROJECT DESIGNER	TECHNICAL DESIGNER		
DS	DH		
DRAWING TITLE			
GROUND FLOOR - GENERAL ARRANGEMENT			
PROJECT NO.	SCALE	STATUS	REVISION
1116	1:50@A1	XX	--
DRAWING NO.			
1116 - 00 - 00 - GA - --			

GROUND FLOOR @1:50

AUTHORISATION	
PRINT NAME	
SIGNED	DATE / /

© COPYRIGHT OKTRA LTD
 THIS DRAWING REMAINS THE COPYRIGHT OF OKTRA LTD, TO BE USED SOLELY FOR THE PROJECT AND INFORMATION AS TITLED. THIS DRAWING MUST NOT BE COPIED WITHOUT PRIOR WRITTEN CONSENT. CONTRACTORS ARE RESPONSIBLE FOR ENSURING ALL WORKS COMPLY WITH ALL RELEVANT STATUTORY REQUIREMENTS AND BRITISH STANDARDS.
 DO NOT SCALE FROM DRAWING. CONTRACTORS MUST CHECK ALL DIMENSIONS, LEVELS AND SERVICES PRIOR TO COMMENCEMENT OF ANY WORKS. OKTRA LTD MUST BE NOTIFIED OF ANY DISCREPANCIES.
 V:\PROJECTS\JUNE 2020 TO MAY 2021 PROJECT FILES\BIBOULTBEE BROOKS - MANCHESTER 1116\1B - PUBLISHED DRAWINGS\02 PDF FILES\20210217 - GF - COFFEE SHOP DEMISE

Friary Court
 13-21 High Street
 Guildford, GU1 3DG
 020 7553 9500
 oktra.co.uk