




The architect is responsible for checking dimensions, distances and references. Any discrepancy to be verified with the Architect before proceeding with the works. Where an item is covered by drawings to different scales the larger scale drawing is to be worked to.
Do not scale drawing. Figured dimensions to be worked to in all cases.
CDM REGULATIONS 2015. All current drawings and specifications for the Assessment Record in consultation with the Designer's Hazard and Environment Assessment Record.
All Intellectual property rights reserved.



DRAWING NOTES:

- Existing structural information in this drawing is based on survey information Reference drawing no. 443714P/2/2016-01 Rev 01/2016
- All dimensions should be subject to site measurement and verified on site.
- All levels are in meters.
- Awaiting further input from Structural Engineer and M&E Engineer.
- Proposed Substation included into site C15 Application

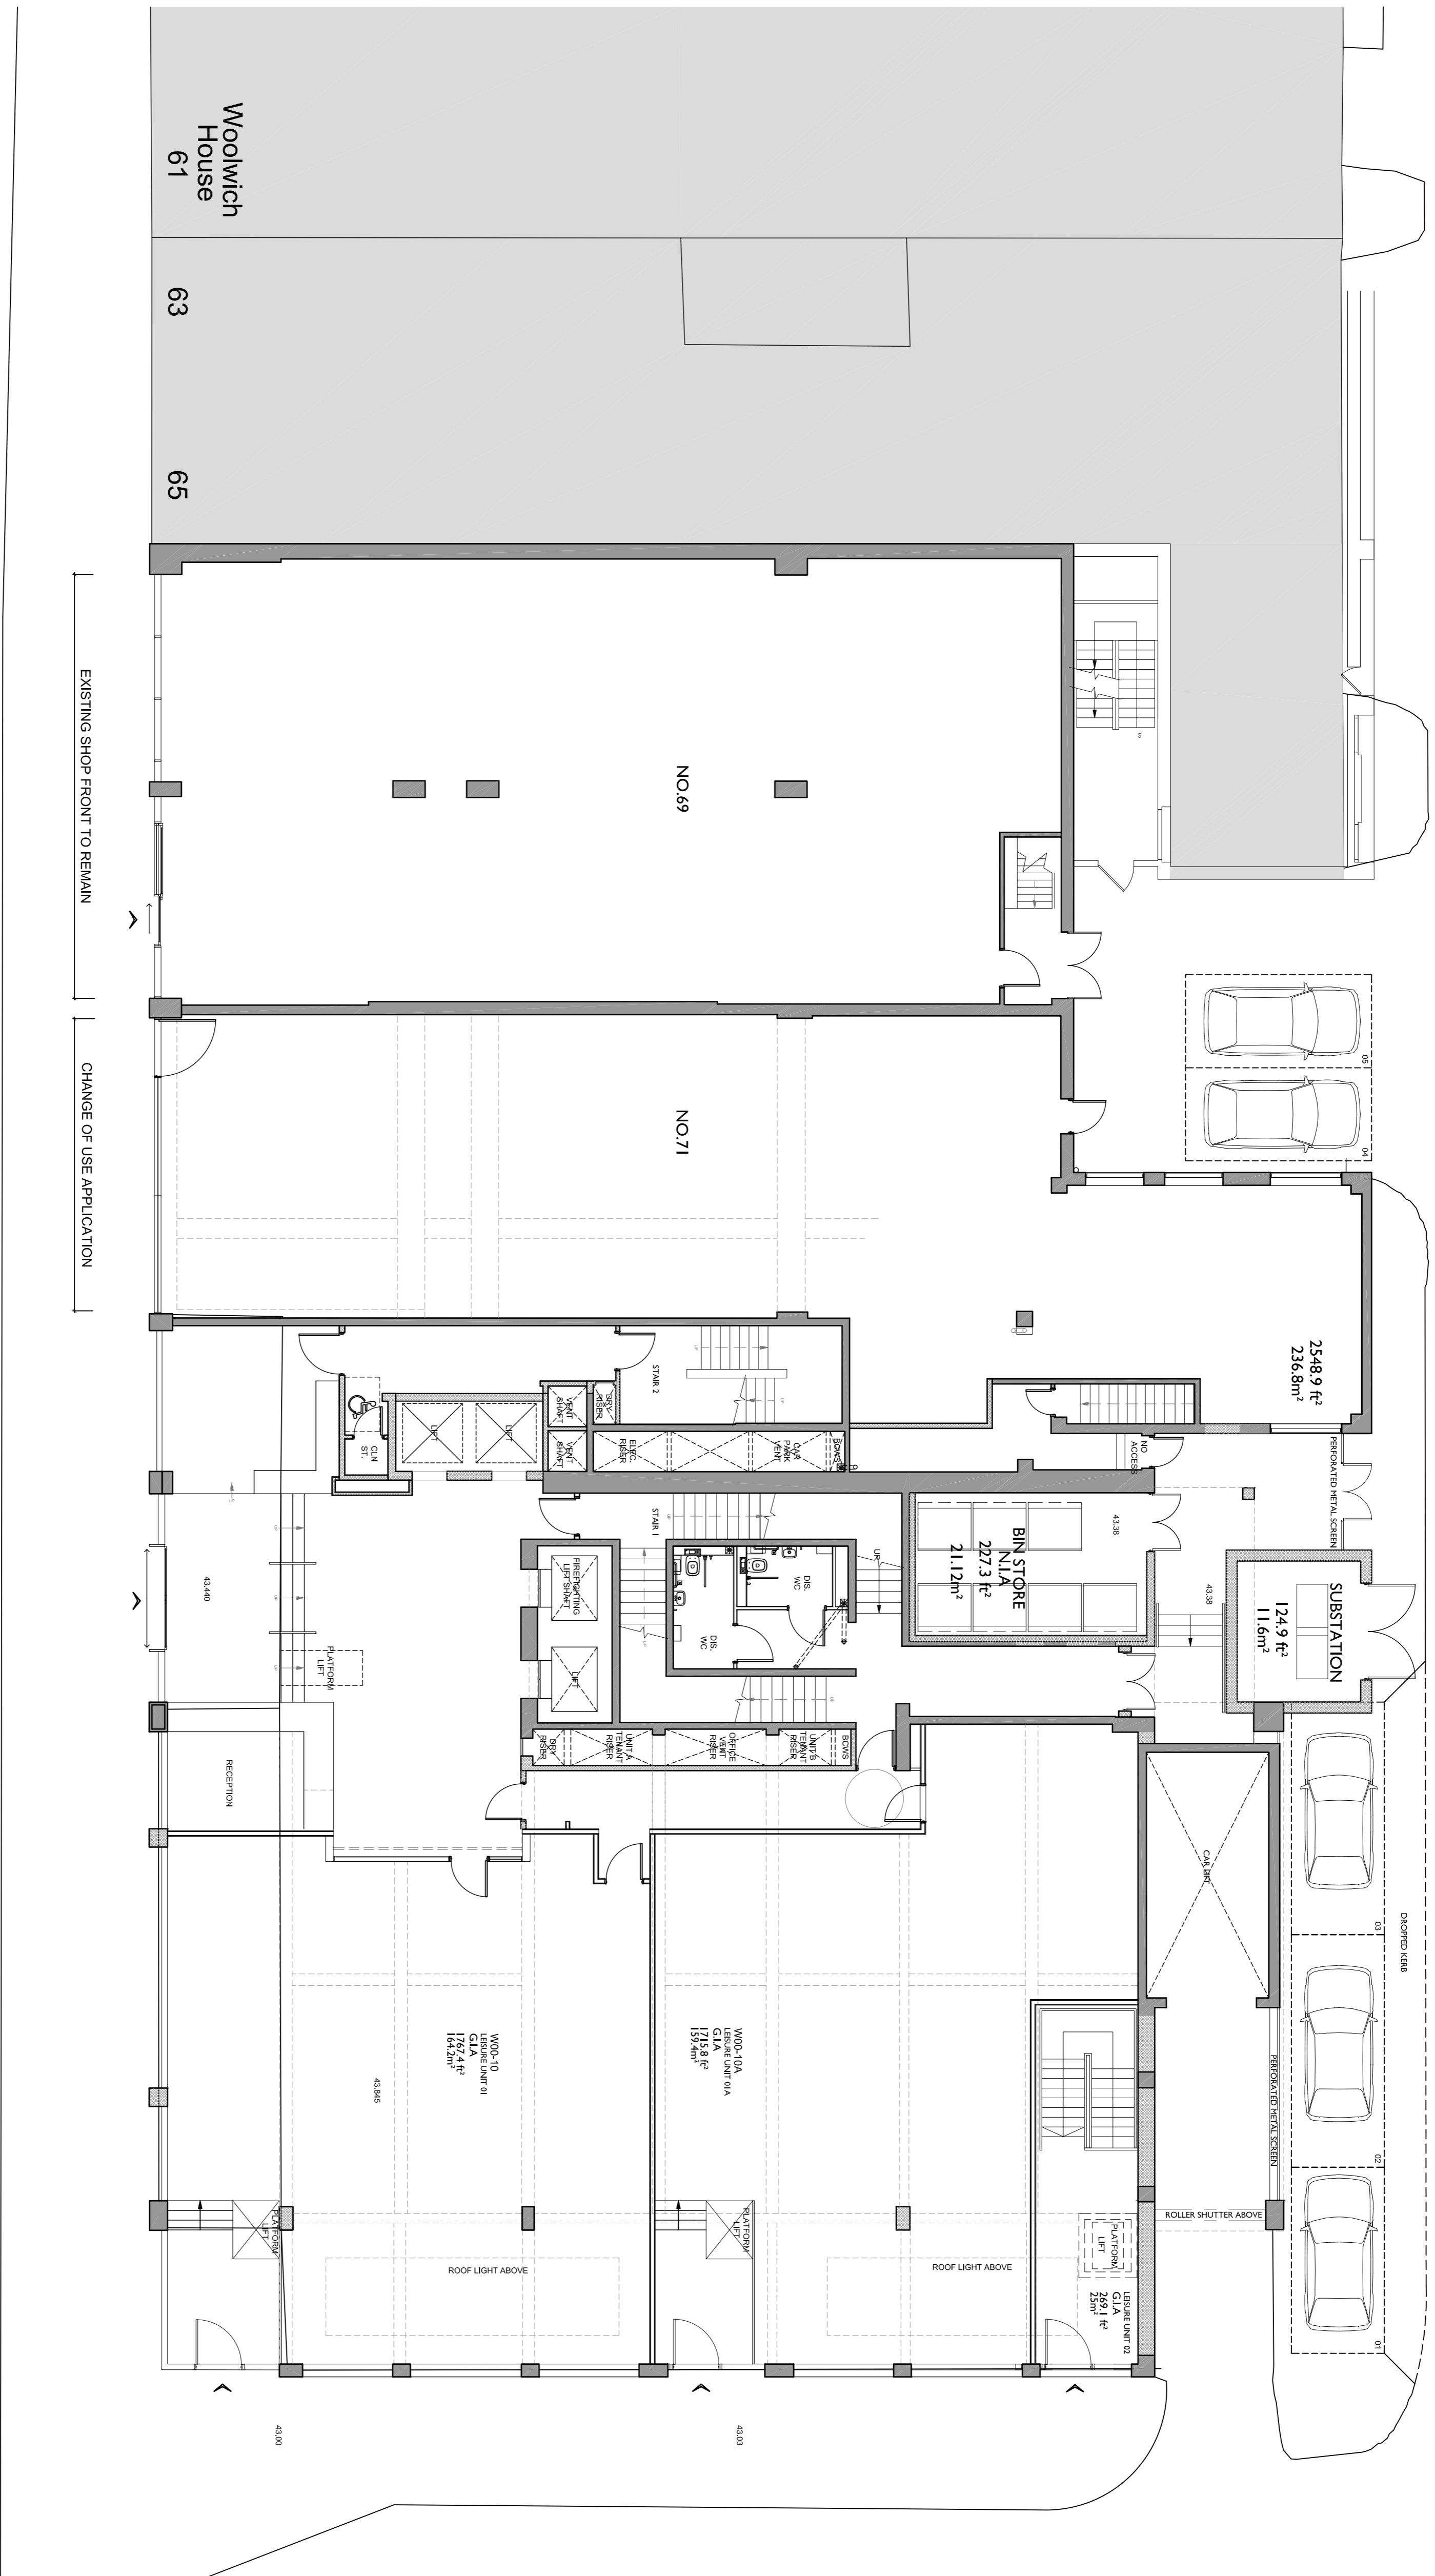

MOSLEY STREET

BACK GEORGE STREET

NICHOLAS STREET

BOOTH STREET

**73-75 Mosley Street
PROPOSED PLAN
GROUND FLOOR**

AA5750 2036

PLANNING

Drawn: FEC Checked: SC Date: 26.07.2016 Scale: @ A1 1:100