



LOCATION PLAN @1:1250

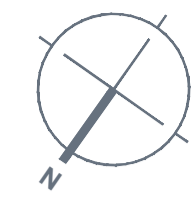

NO.71
CHANGE OF USE
APPLICATION

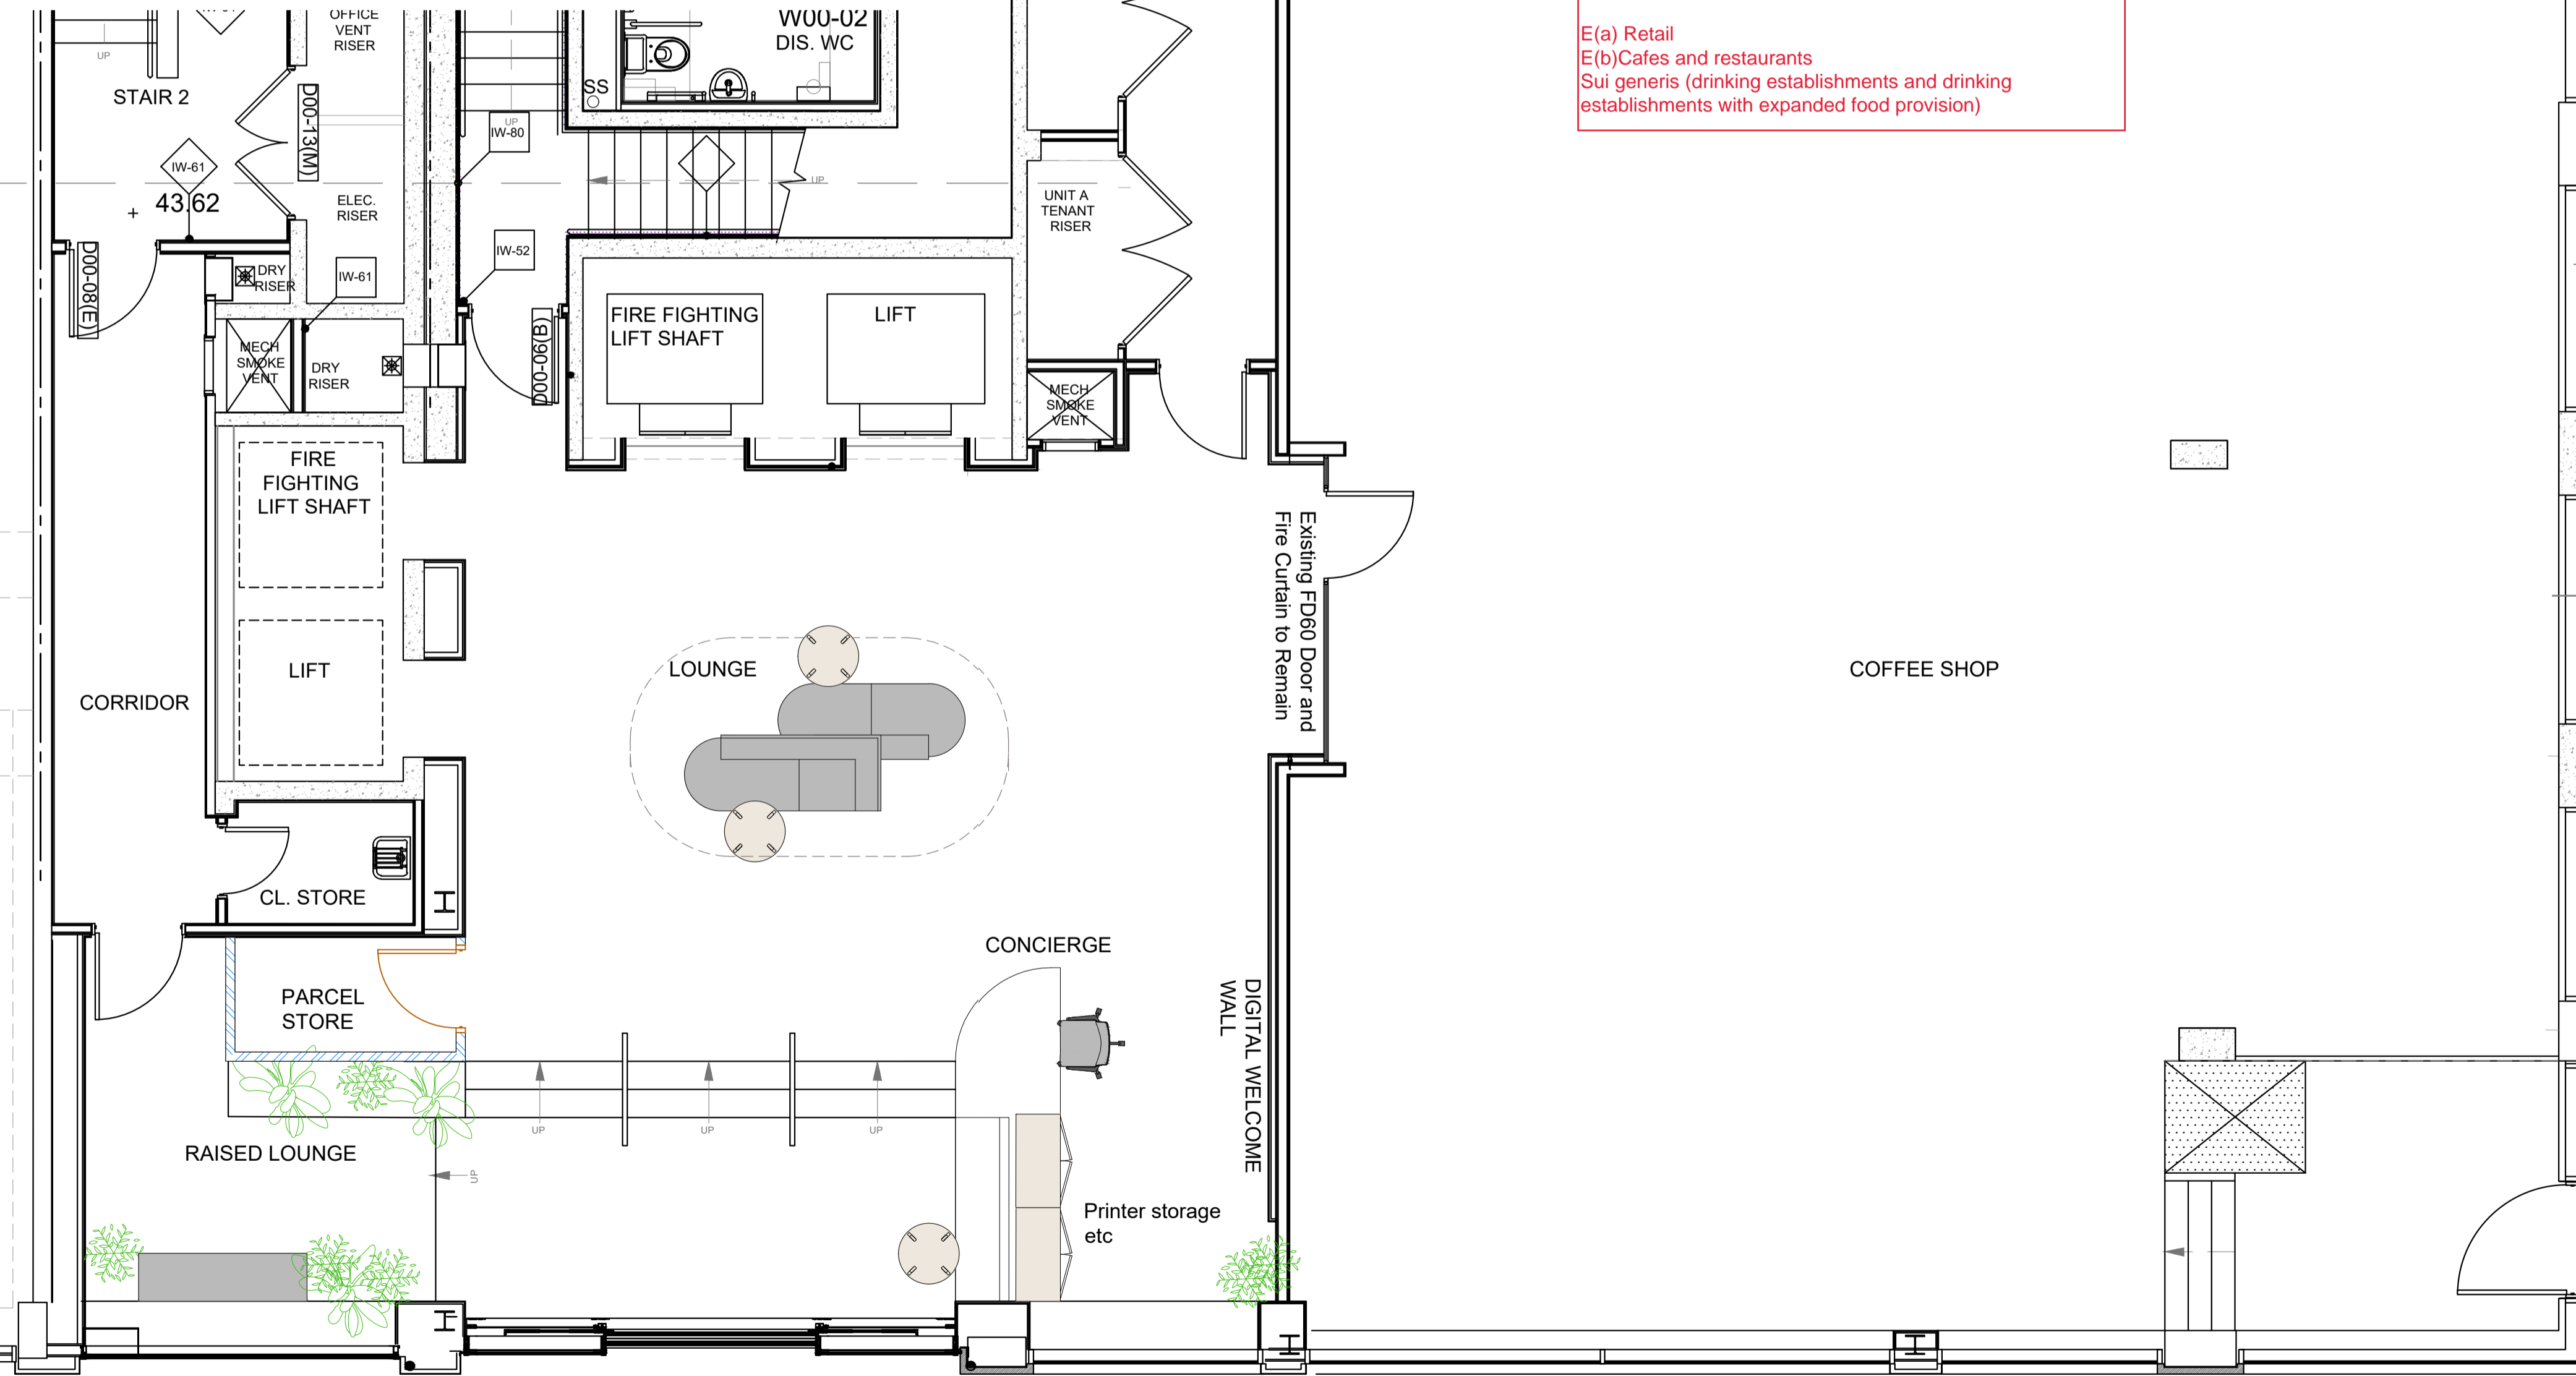

REV	DESCRIPTION	DRWN	DATE

DRAWING STAGE
PRELIMINARY

CLIENT
BBRE

SITE ADDRESS
Hyphen Building, 75 Mosley Street, Manchester

CLIENT CONTACT ZW	ACCOUNT MANAGER MM
PROJECT DESIGNER DS	TECHNICAL DESIGNER DH

DRAWING TITLE
PROPOSED GROUND FLOOR

PROJECT NO. 1116	SCALE 1:50@A1	STATUS XX	REVISION --
---------------------	------------------	--------------	----------------

DRAWING NO.
1116 - 00 - 00 - GA - --

AUTHORISATION
PRINT NAME
SIGNED _____ DATE / /

© COPYRIGHT OKTRA LTD
THIS DRAWING REMAINS THE COPYRIGHT OF OKTRA LTD, TO BE USED SOLELY FOR THE PROJECT AND INFORMATION AS TITLED. THIS DRAWING MUST NOT BE COPIED WITHOUT PRIOR WRITTEN CONSENT. CONTRACTORS ARE RESPONSIBLE FOR ENSURING ALL WORKS COMPLY WITH ALL RELEVANT STATUTORY REQUIREMENTS AND BRITISH STANDARDS.
DO NOT SCALE FROM DRAWING. CONTRACTORS MUST CHECK ALL DIMENSIONS, LEVELS AND SERVICES PRIOR TO COMMENCEMENT OF ANY WORKS. OKTRA LTD MUST BE NOTIFIED OF ANY DISCREPANCIES.
V:\PROJECTS\JUNE 2020 TO MAY 2021 PROJECT FILES\BIBOULTBEE BROOKS - MANCHESTER 1116\18 - PUBLISHED DRAWINGS\02 PDF FILES\20210217 - GF - COFFEE SHOP DEMISE

GROUND FLOOR @1:50

oktra south

Friary Court
13-21 High Street
Guildford, GU1 3DG
020 7553 9500
oktra.co.uk