




FLAT B (First Floor) 181 Noel Road, West Acton, London W3 0JJ

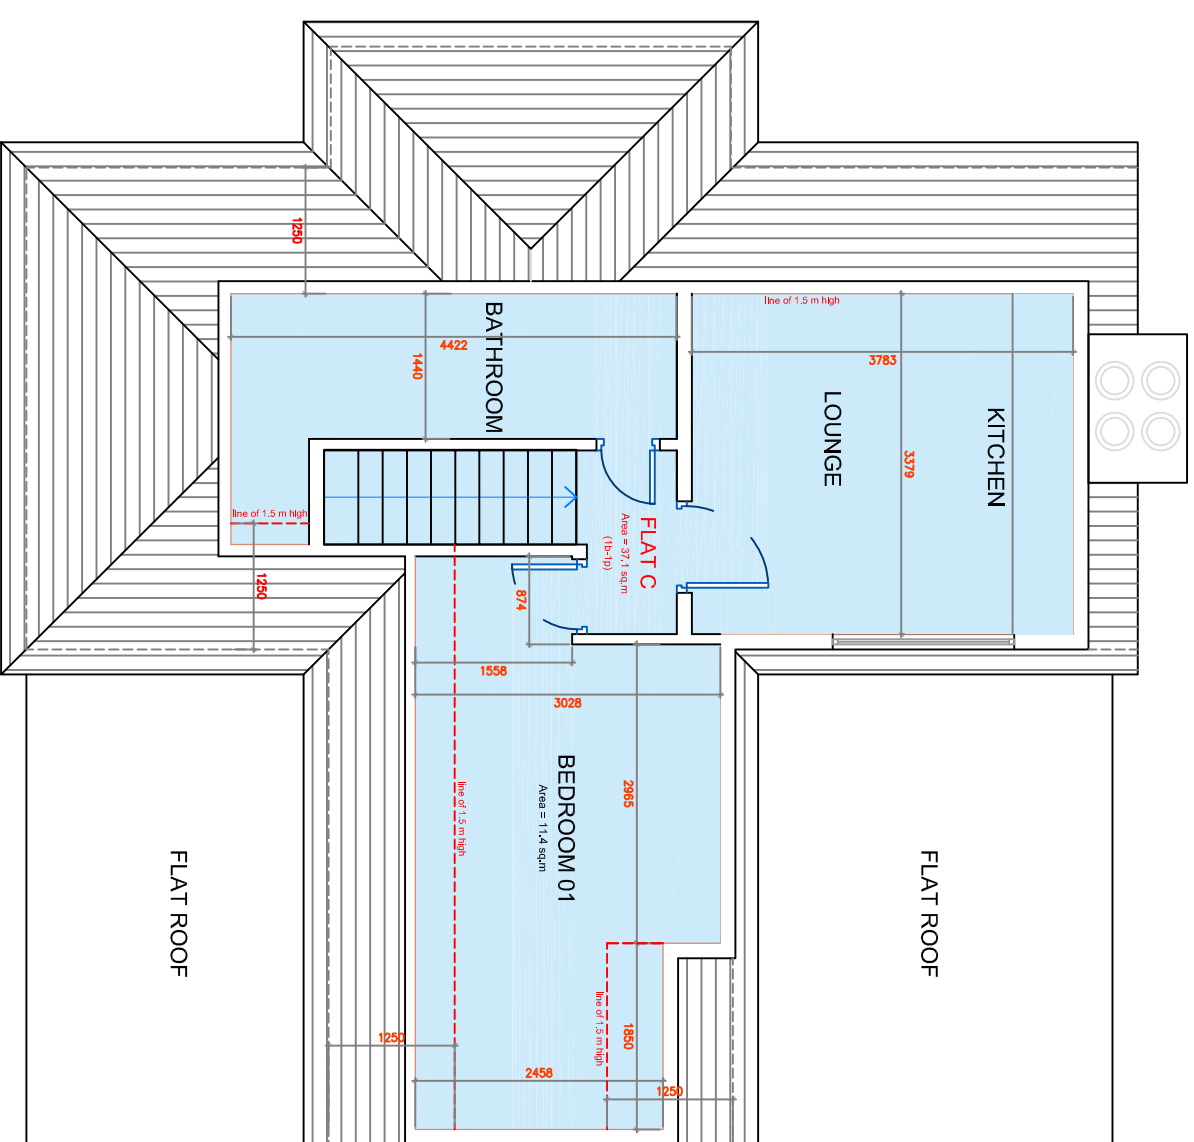

FLAT C (Second Floor) 181 Noel Road, West Acton, London W3 0JJ



181NR/ENG/LDC/06

Scale at A3 : 1:75

Drw	MEH	App	Rev	B
Chk		Date	Date	

Flats A & B & C
181 Noel Rd
London W3 0JJ
Existing Plans



29 Howard Road
 London NW2 6DS
 T : 020 88308393
 E : info@engconsulting.co.uk
 W : www.engconsulting.co.uk