




OUTBUILDING FRONT ELEVATION

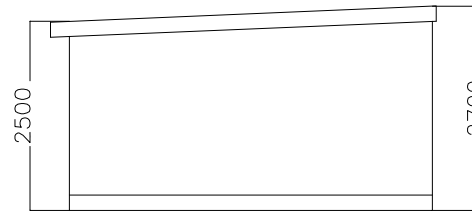

OUTBUILDING SIDE ELEVATION

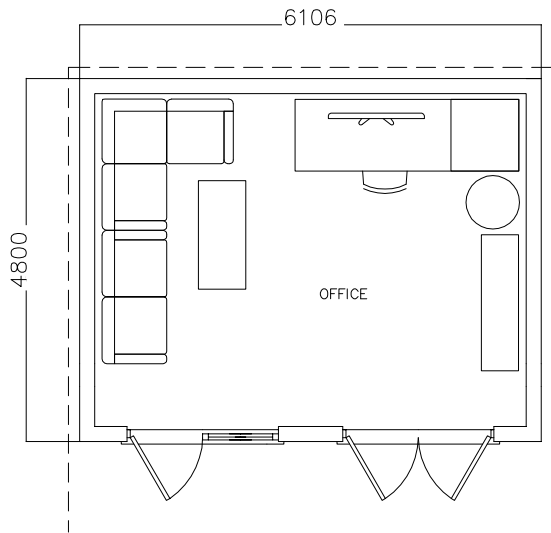

OUTBUILDING FLOOR PLAN
GIA=25.12sqm./270.4sqft

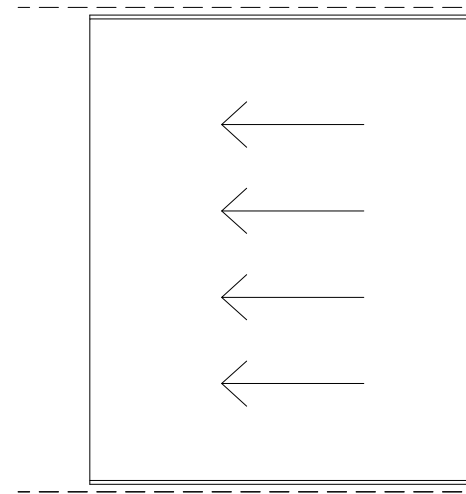

OUTBUILDING ROOF PLAN

