


Steps - stone treads to match paving.
Blue engineering brick risers.

1 Elevation North-West
1 : 100

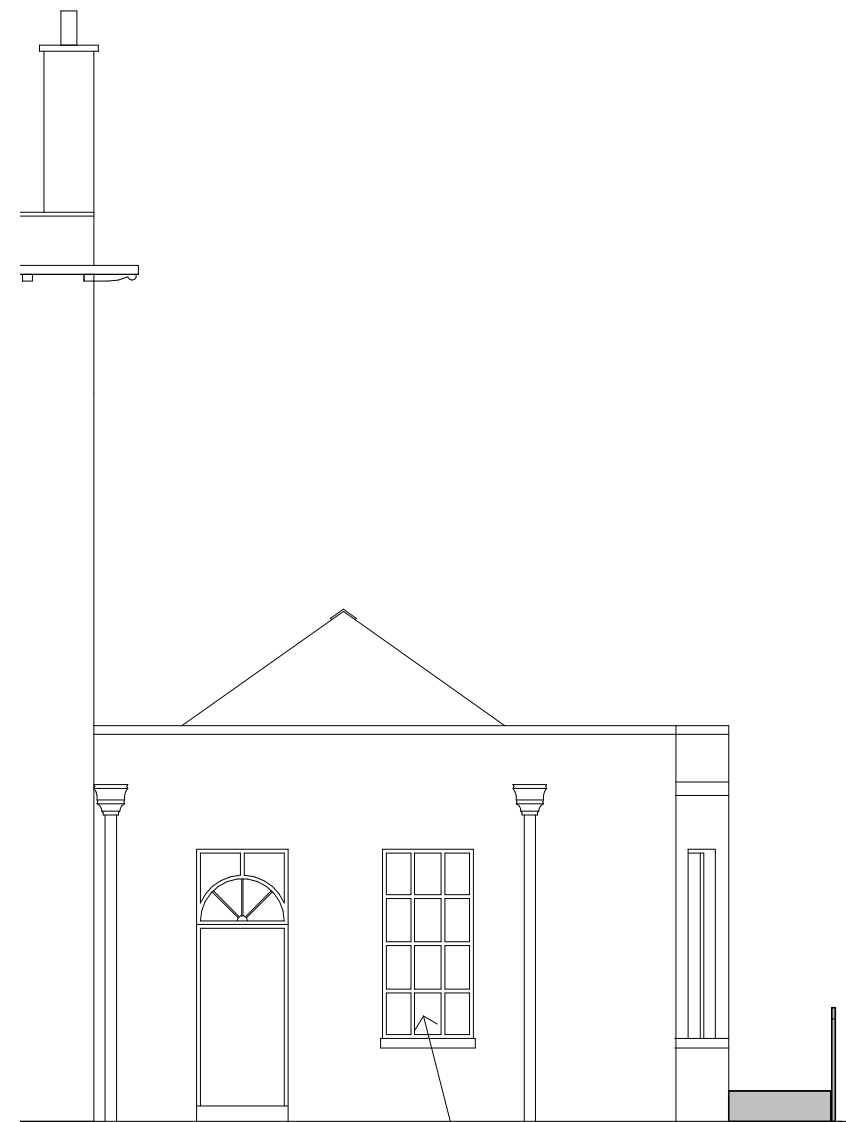

Privacy film added to glazing

2 Elevation South-East
1 : 100

GENERAL NOTES

- Do not scale off this drawing unless a scale bar is provided
- Any ambiguities, omissions and errors on this drawing should be notified immediately to the Architect before the commencement of works on site
- Dimensions are in millimetres unless otherwise stated
- Dimensions, unless otherwise indicated, are to the face of unfinished block walls or to the finished plaster face of stud partitions
- Dimensions are to be checked on site. Discrepancies are to be notified immediately to the Architect before the commencement of works on site
- All levels are in meters unless otherwise stated
- This drawing is to be read in conjunction with all other relevant drawings and specifications for this project

CDM REGULATIONS

! Denotes a significant hazard or difficult to manage procedure. Please refer to Designer Hazard Register for further information regarding mitigation of hazards.

REVISION NOTES

Rev	Date	Description	Issue	Checker
P1	2021-06-07	First Issue	AL	DRF

FRANKLIN ELLIS ARCHITECTS

Architecture / Landscape / Interiors / Graphics / Project Management
The Old Pumpouse
5 The Popwalk - Nottingham - NG1 5DU
T 0115 941 8475
E enquiries@franklinellis.co.uk
W www.franklinellis.co.uk



PARTNER/ASSOCIATE PROJECT LEAD
Name Name

PROJECT NAME PROJECT No.
Gedling House 20-0042

CLIENT / USER NAME

VOLUME
B1 Building 1

SHEET NAME
Proposed Part Elevations 2 of 2

FULL DOCUMENT REFERENCE

Project Code	Originator Code	Vol/Zone	Level/Location	Doc Type	Role/Dis	Number
GHN	FEA	B1	XX	DE	A	3701

Renumbered from:
REVISION DATE REVISION
2021-06-07 P1

STATUS
S3 Preliminary

SHEET SCALE
A3 L 1 : 100