



**FOR MORE DETAILS AND
PHOTO REFERENCES
SEE D&A STATEMENT.**

- NOTES:
1. Figured dimensions to be taken in preference to scaled dimensions.
 2. Large scaled drawings to be taken in preference to small scale.
 3. Critical dimensions to be taken from site.
 4. If in doubt, the contractor must ask for clarification.
 5. These drawings and designs are the copyright of James Slater & Co. and may not be reproduced or used without permission.

Rev.ID	Rev.date	Rev.by	Comment

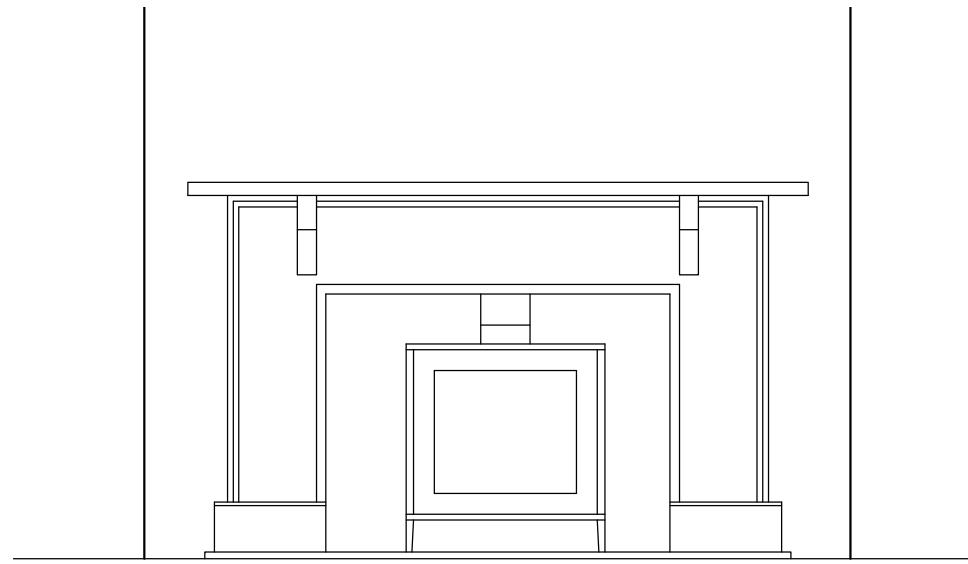

Existing Fireplace
scale 1/20

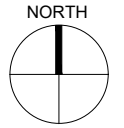

CLIENT:
Ms V Gibson-Robinson

TITLE:
Existing & Proposed Fireplace
Elevations

STAGE:
Cellar & Fireplace Planning

SITE:
Yew Tree House
Cherington
Tetbury
GL8 8SW



19 Dyer Street
Cirencester
Gloucestershire
GL7 2PP
Tel: 01285 650686
Fax: 01285 644212



www.jameslater.co.uk

SCALES:
1:20 @ A4


DATE:
Sep 2021

DRAWN:
MG

CHECKED:
KS

DRAWING NUMBER:
19-134A-105

REV:
*

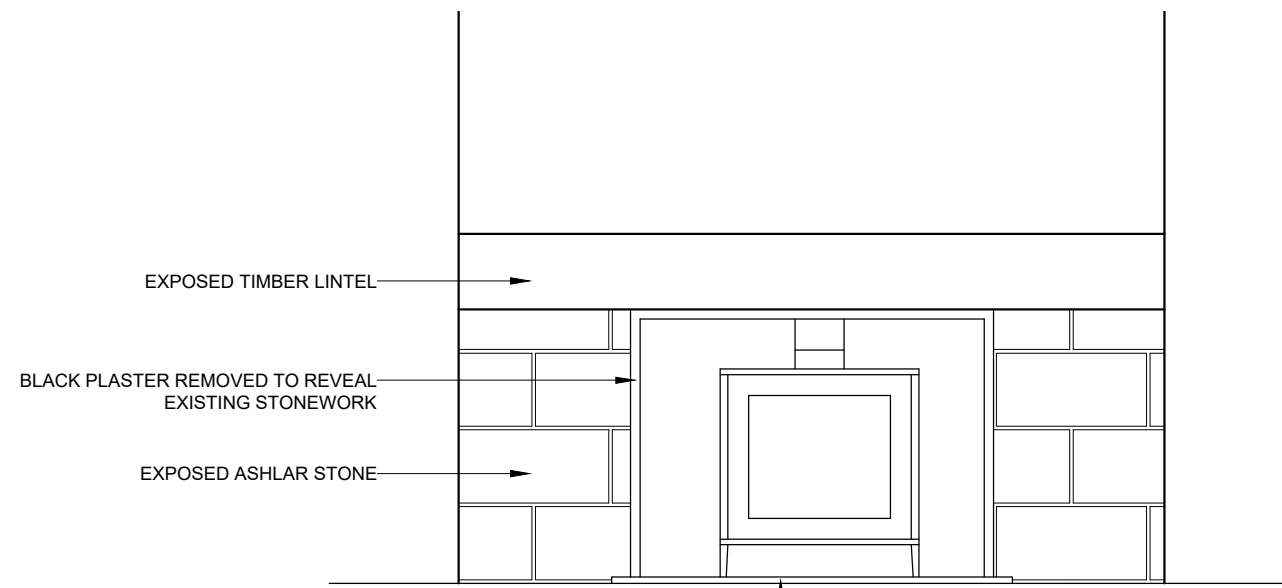

EXPOSED TIMBER LINTEL

BLACK PLASTER REMOVED TO REVEAL
EXISTING STONEMWORK

EXPOSED ASHLAR STONE

COTSWOLD FLAGSTONE
HEARTH



Proposed Fireplace
scale 1/20

1:20