




Side Elevation  
3 Bedroom 4 Person  
Aspect House Type 80sq.m


Front Elevation  
3 Bedroom 5 Person  
House Type 82sq.m



Front Elevation  
3 Bedroom 4 Person House Type 80sq.m

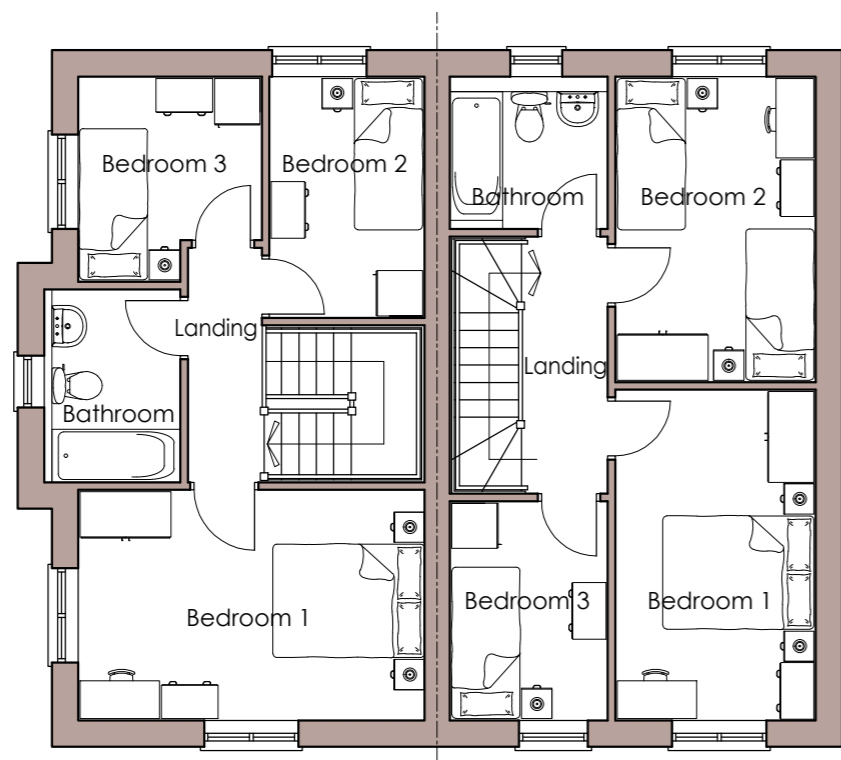

First Floor Plan  
3 Bedroom 4 Person  
Aspect House Type 80sq.m

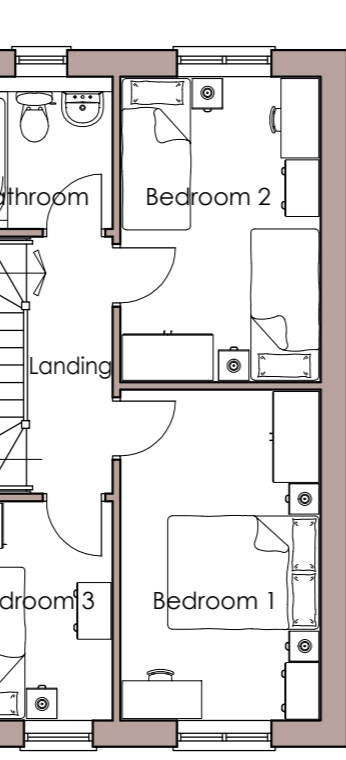


First Floor Plan  
3 Bedroom 5 Person  
House Type 82sq.m




Rear Elevation  
3 Bedroom 5 Person  
House Type 82sq.m


Rear Elevation  
3 Bedroom 4 Person  
Aspect House Type 80sq.m

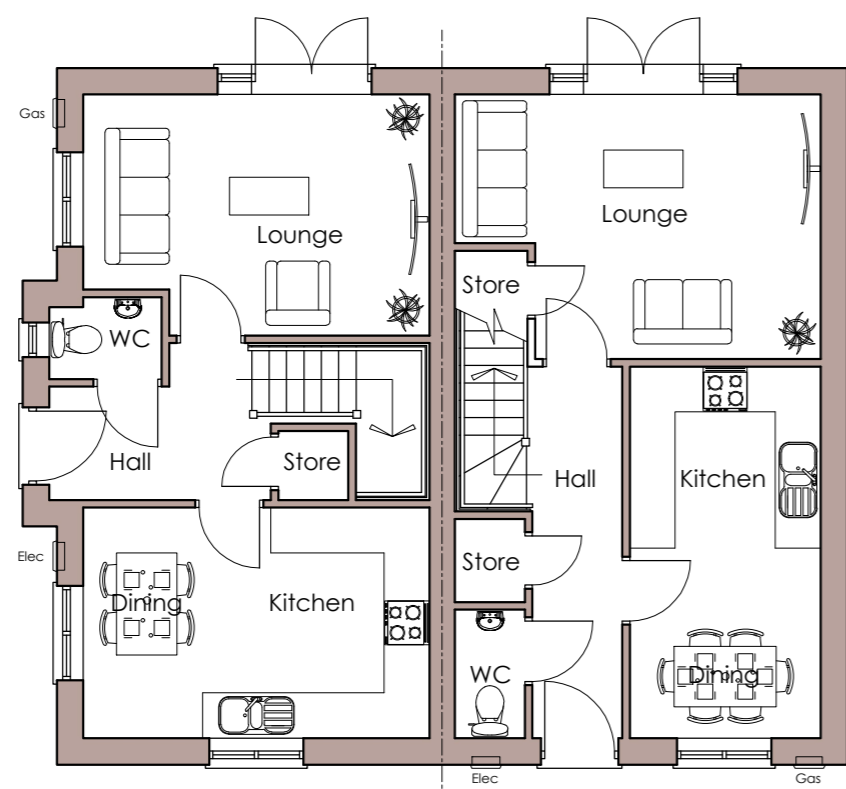

Ground Floor Plan  
3 Bedroom 4 Person  
Aspect House Type 80sq.m

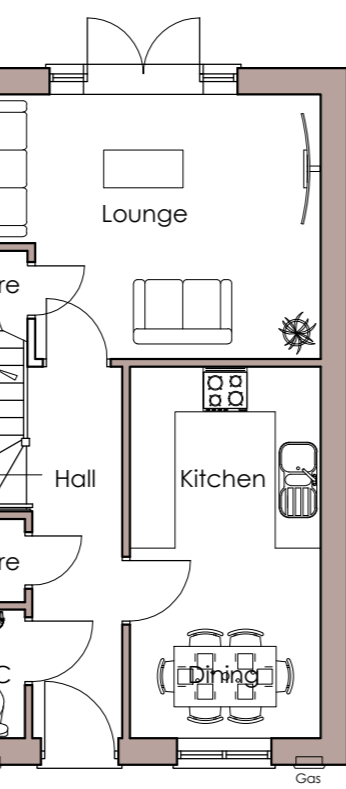

Ground Floor Plan  
3 Bedroom 5 Person  
House Type 82sq.m

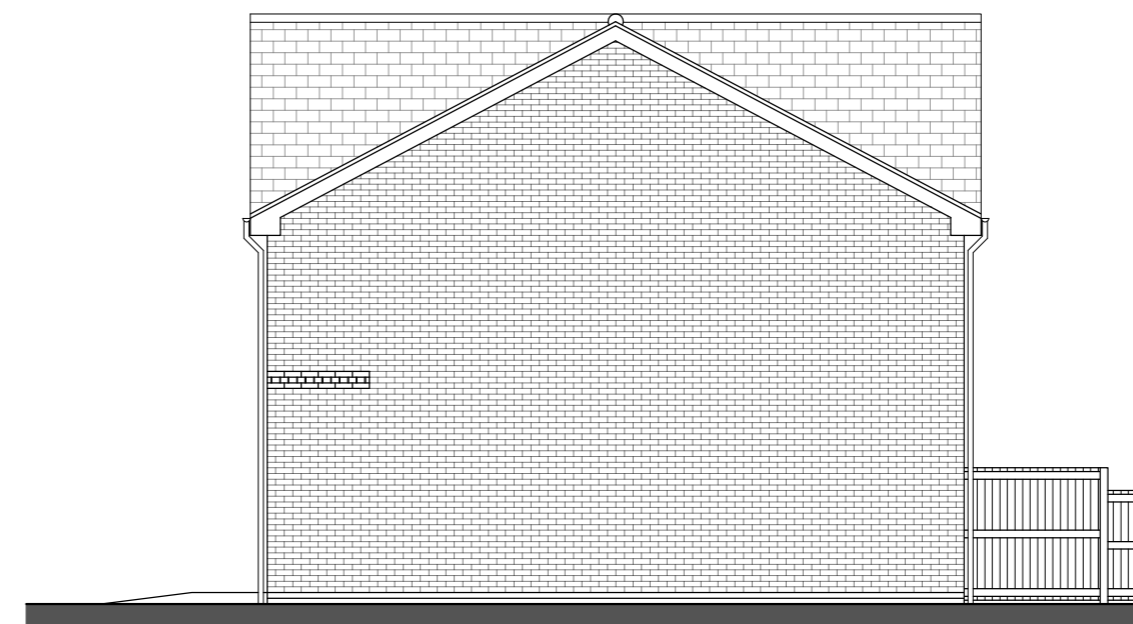

Side Elevation  
3B5P House Type 82sq.m

REV	DATE	DESCRIPTION
-	-	-

TITLE  
**3 BED 4 PERSON ASPECT HOUSE TYPE (80)  
FLOOR PLANS & ELEVATIONS - SEMI**

PROJECT  
**CROPPER ROAD, BLACKPOOL**

DRAWING NUMBER	DATE	SCALE	REV
CROPPER ROAD - P11	JULY.21	1:100 @ A2	-