



**Notes**


1. ALL DIMENSIONS ARE IN MILLIMETRES AND LEVELS IN METRES.
2. THIS DRAWING TO BE READ IN CONJUNCTION WITH RELEVANT ARCHITECT'S AND ENGINEER'S DRAWINGS AND SPECIFICATIONS.

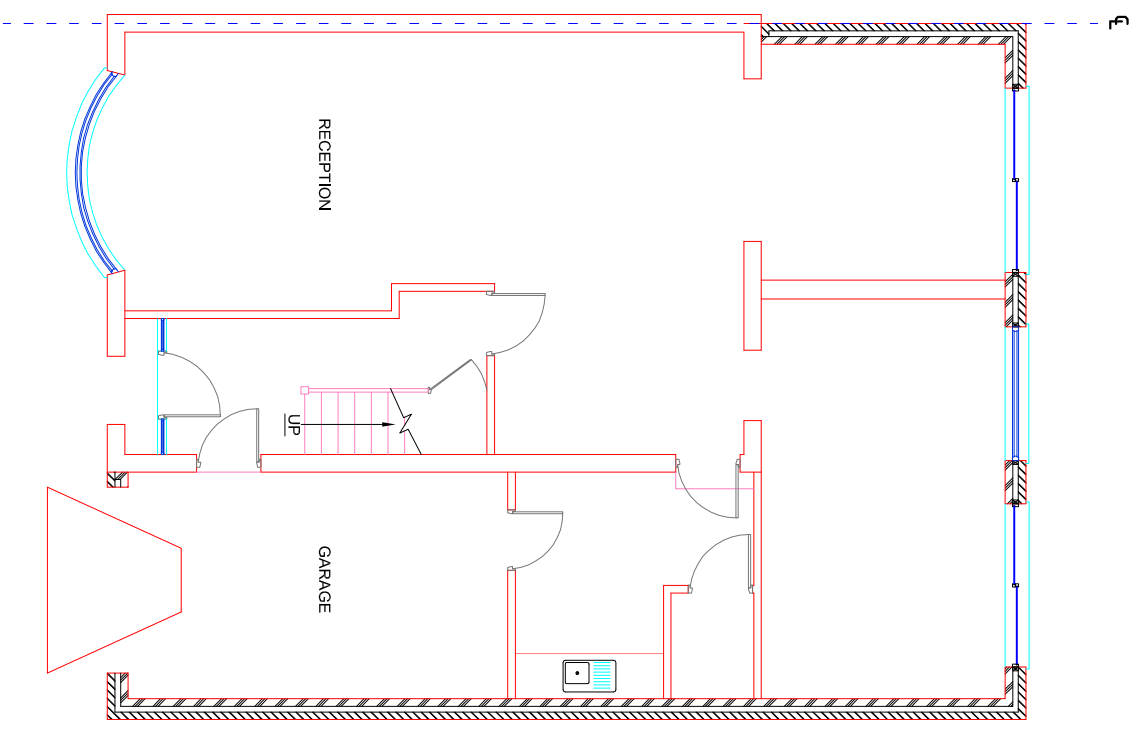


EXISTING GROUND FLOOR PLAN

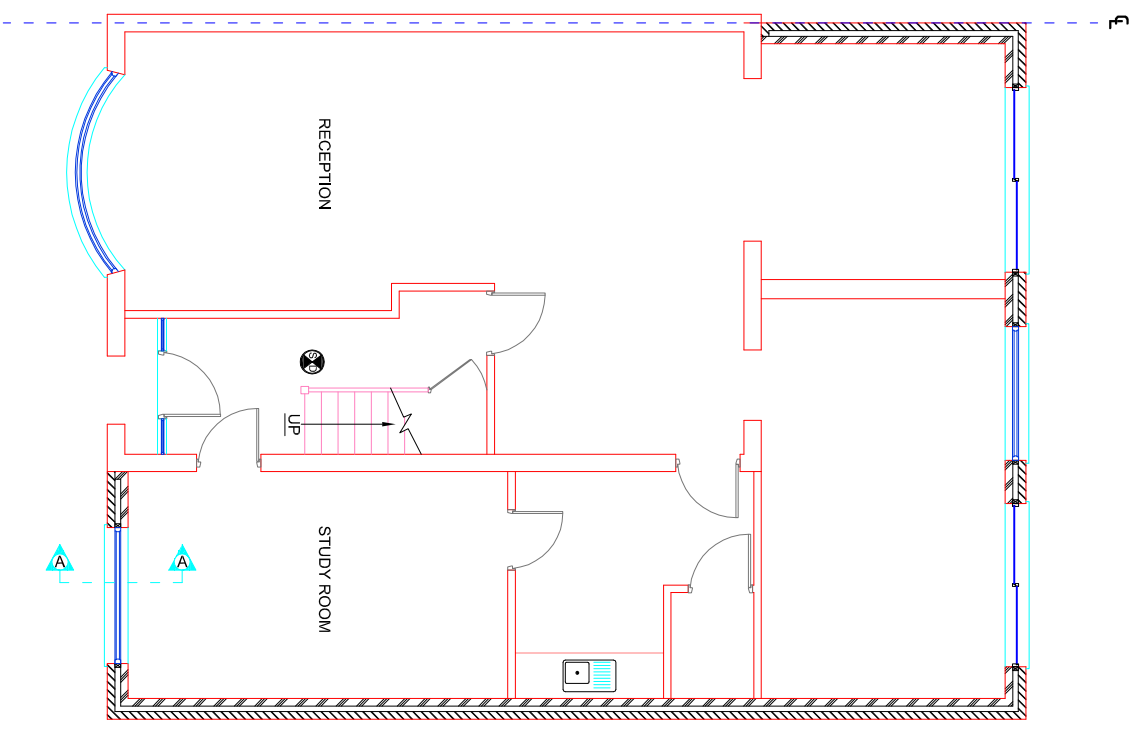


PROPOSED GROUND FLOOR PLAN

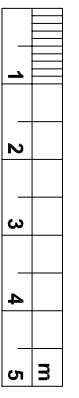

- HD HEAT DETECTOR WITH SOUNDER
- SD SMOKE DETECTOR WITH BATTERY BACK UP

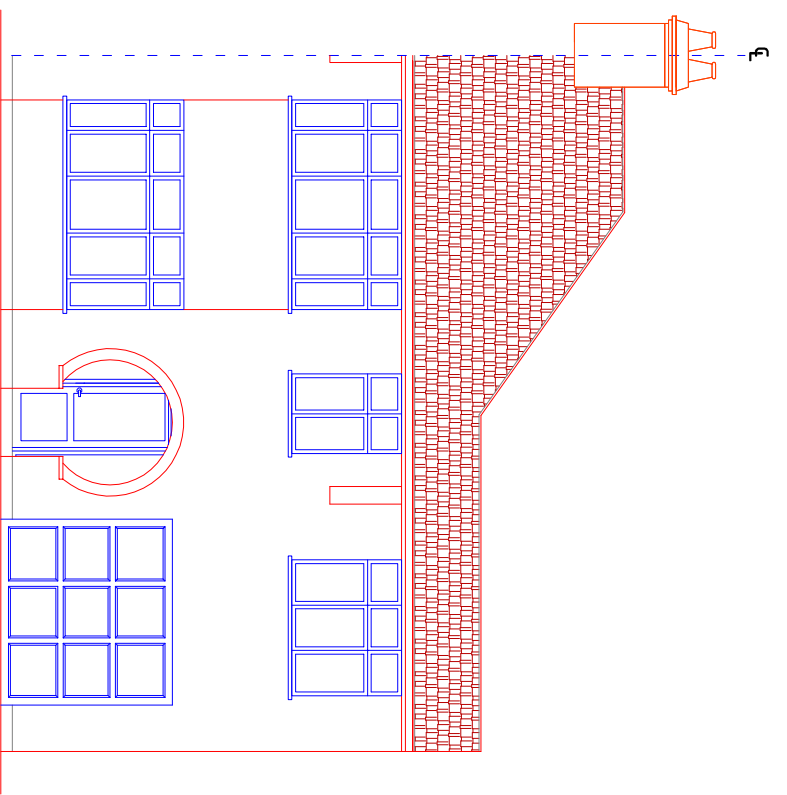

EXISTING FRONT VIEW

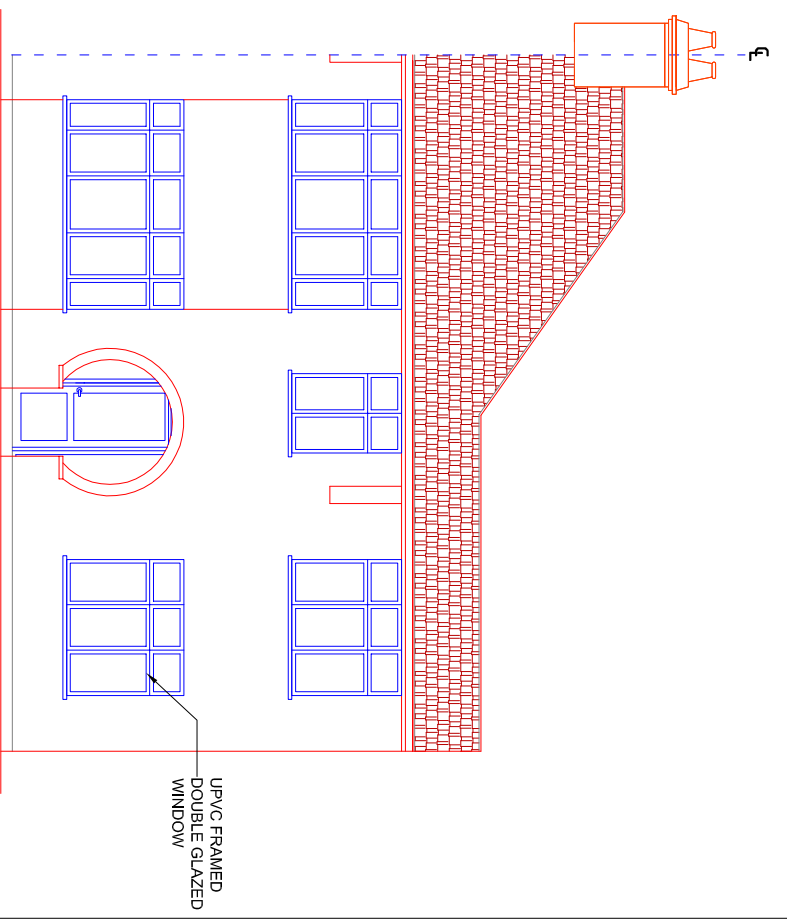

PROPOSED FRONT VIEW

| Rev. | Date       | By | Details of Revision |
|------|------------|----|---------------------|
| P1   | 05.07.2021 | ST |                     |

Client: MR A CHABA

Project: GARAGE CONVERSION INTO HABITABLE ROOM

Address: 9 KESWICK RD, BEXLEYHETAH, DA6 5DU

Title: GROUND FLOOR PLAN & FRONT ELEVATION

**DESIGN TEAM**  
 8 FARM VALE, BEXLEY, DA6 1NU  
 ARCHITECTURAL/CIVIL & STRUCTURAL ENGINEERS

Status: PLANNING

|           |                 |      |        |
|-----------|-----------------|------|--------|
| Drawn by  | A3@Scales 1:100 |      |        |
| Date      | Eng.            | Chk. | App'd. |
| JUL 2021  |                 |      |        |
| File Ref. |                 |      |        |

|             |               |           |   |
|-------------|---------------|-----------|---|
| Drawing No. | 01/DT/07/2021 | Sheet No. | 1 |
|-------------|---------------|-----------|---|