


Proposed Rear Extension
 44 Martin Dene, Bexleyheath, DA6 8NA
 13th June 2021

ABBAY PARTNERS & ASSOCIATES

Z. BAIG, M.Sc.(ENG), B.ENG (HONS.) C_{ENR} ENG

Office: 020 7078 9727

Mobile: 07956 278 716 abbey.surveyors@gmail.com & info@abbeyssurveyors.com

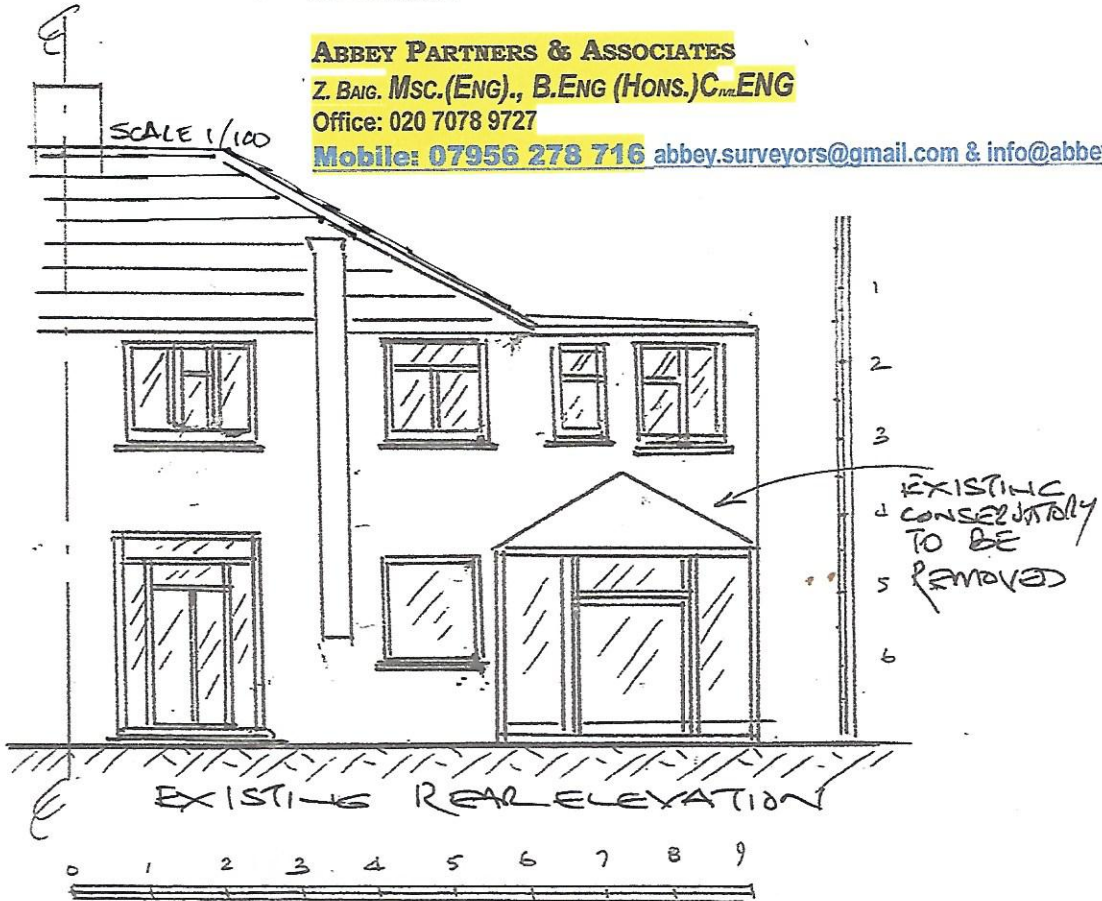

Proposed Rear Extension
 44 Martin Dene, Bexleyheath, DA6 8NA 13th June 2021

The Client should note that steel beams are required to be embedded in the wall or to sit onto a post; therefore, allowances should be made for this when measuring up or ordering the length of steel. The dimensions of all steel sections required should be measured on site by the Client (or their representative contractor or steelwork fabricator). Where the wall above is wider than the steel (supporting it) below there is the need to weld a 15mm thick plate to the top flange of the steel to ensure that the wall/steel interface are the identical width.