

**General Notes**  
 This drawing is to be read in conjunction with all relevant design team specifications and drawings. All dimensions are to be checked on site prior to commencement of work any discrepancies reported to the Project Architect. All materials installed and finished strictly in accordance with the manufacturer's recommendations.  
 Copyright Apt Technical Design Limited

**Notes**

REV	DATE	DESCRIPTION	INITIALS
B	Mar 17	Amended to suit client preferred choice	pl
A	Nov 16	Bathrooms, Dormer, Doors & Juliet Balcony added	JK

Chris & Sarina Robson

Eden Hall House	Eden Hall Farm
Stickhill	Edenridge
Kent TN8 8NL	


**Proposed Plans & Section**

September 2016	1:50 @ A1 & 1:100 @ A3
10/XX	2011
RCK	FF
	For Information

**Apt Technical Design Limited**

A 164 Tonbridge Road Hildenborough Kent TN11 9HP  
 T +44(0)1732 666010  
 E enquiries@apttechnicaldesign.co.uk  
 W www.apttechnicaldesign.co.uk

**Final**

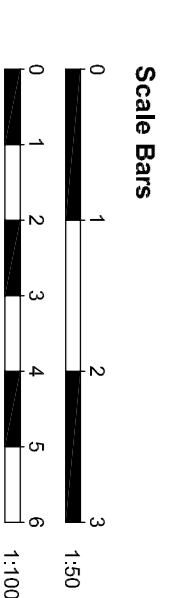

Proposed GF Plan, 1:50