

- LEGEND**
- EXISTING TREES/HEDGES
With Root Protection Area To be retained
 - PROPOSED TREES
Extra Heavy/Heavy Standard
 - SPECIMEN PLANTING
See Schedule
 - ORNAMENTAL HEDGE
See Schedule
 - NATIVE HEDGE
See Schedule
 - PROPOSED PLANTING
Shrubs/Herbaceous/Grasses
See Schedule
 - TURF
with area (m²)
 - AMENITY GRASS AREAS
Wear Tolerant Turfgrass Mixture
Emorsgate EC22 sown at 25g/m²
 kept mown short to 40mm
 - WILDFLOWER MEADOW
Special General Purpose Meadow Mixture
Emorsgate EM2 sown at 4 g/m²
 (Existing grassland to be retained and managed. Where retention is required see area above)
 - SEASONAL WETLANDS
Meadow Mixture for Seasonally Wet soils
Emorsgate EM2 sown at 4 g/m²
 - NATIVE MIX/
NATIVE SHRUB MIX
See Schedule
 - EDGE MIX
See Schedule
 - SENSORY MIX
See Schedule
 - MARGINAL MIX
See Schedule
 - POST AND RAIL FENCE
For details refer to Boundary Treatment Plan

DRAWING NOTES

All tree and shrub locations and species must be taken into consideration by the project Structural Engineer to ensure that foundation design accords with the specifications set out in Chapter 4 of the NHC Standards.

The landscape Contractor must ensure that plant material is planted in the locations shown and with NO SUBSTITUTIONS made without consulting the Group Landscape Design Department. It is the Landscape Contractor's responsibility to ensure that all underground services have been located and identified in advance of tree pit excavation so that no services are damaged or compromised by tree planting. Any changes to tree positions, species or specifications must be approved by the Group Landscape Design Department. Underground service strips are to be kept free of all plant material.

Contractors must comply with all Health and Safety regulations and be aware of project/site specific information including referring to the information set out in the CDM drawings.


CDM LEGEND

- Caution services/underground services
- Trees to be retained (under in place, guarding required)

NOTES


Principal contractor to ensure all health and safety procedures are being correctly followed in relation to all temporary works.

SHEET LAYOUT LOCATION PLAN
NOT TO SCALE

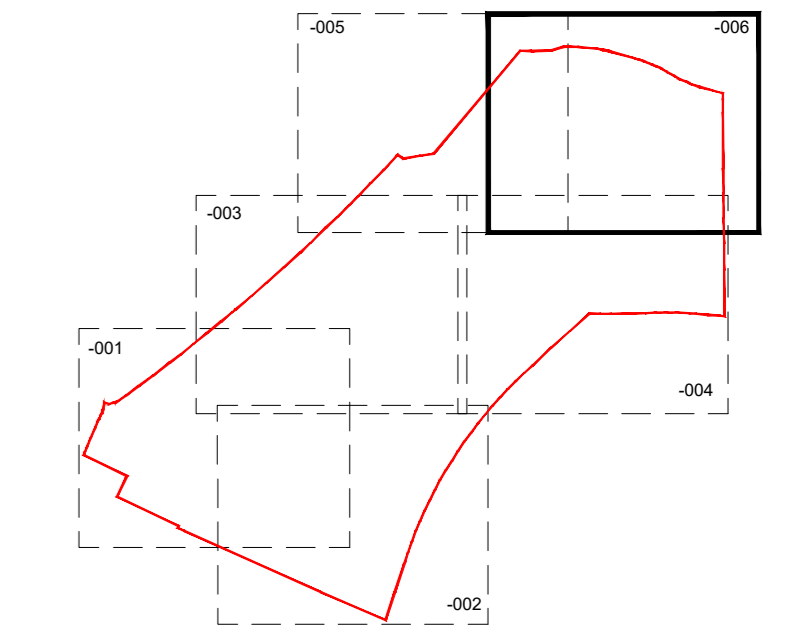

PLOT NUMBER SHEET REF.

PLOT NUMBERS
EA171-LS-001 - PLOTS 1-16, 36-38, 44-47
EA171-LS-002 - PLOTS 17-35, 39-40, 67-71
EA171-LS-003 - PLOTS 41-43, 48-66, 78-84, 72-73, 112-113
EA171-LS-004 - PLOTS 74-77, 85-110, 114
EA171-LS-005 - PLOTS 111, 115-124, 136-138
EA171-LS-006 - PLOTS 125-135, 139-150

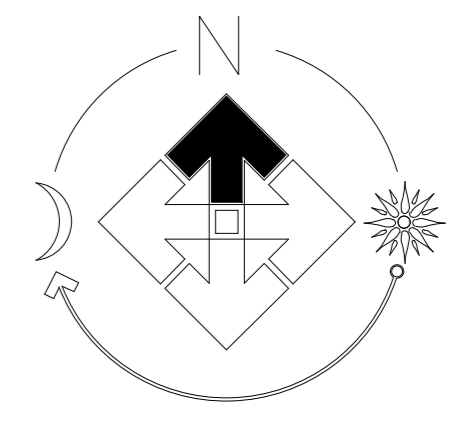

FOR SPECIFICATION, PLANTING DETAILS & SCHEDULE SEE DRAWING EA171-LS-007

Revision	Date
A	02.06.21
B	30.07.21
C	06.08.21

Job:	Long Melford
Title:	Site Landscaping
Scale:	1:200 @A0
Drawn:	JR
Date:	Mar 2021
Checked:	FmJ

THIS DRAWING AND THE BUILDING WORKS DEFINED ARE THE COPYRIGHT OF J S BLOOR (SERVICES) LIMITED. NO PART OF THIS DRAWING OR ANY INFORMATION CONTAINED HEREIN IS TO BE REPRODUCED OR TRANSMITTED IN ANY FORM OR BY ANY MEANS, ELECTRONIC OR MECHANICAL, WITHOUT PERMISSION IN WRITING FROM BLOOR HOMES. PERMISSION IS GRANTED TO REPRODUCE THIS DRAWING FOR THE PROJECT ONLY AND IS NOT TO BE USED FOR ANY OTHER PROJECTS WITHOUT THE WRITTEN PERMISSION OF BLOOR HOMES.



Drawing No: EA171-LS-006c

LONG MELFORD