




WEST ELEVATION

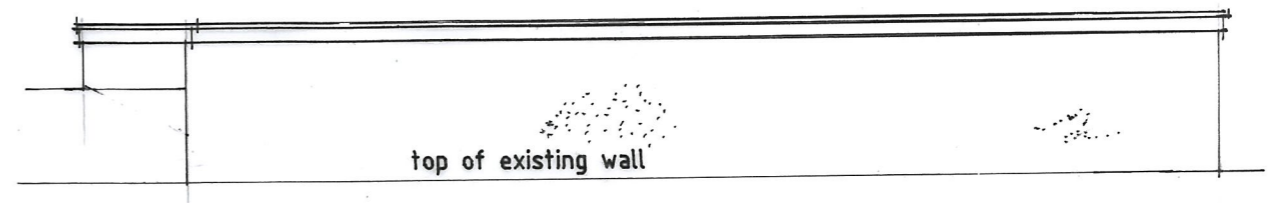


NORTH ELEVATION

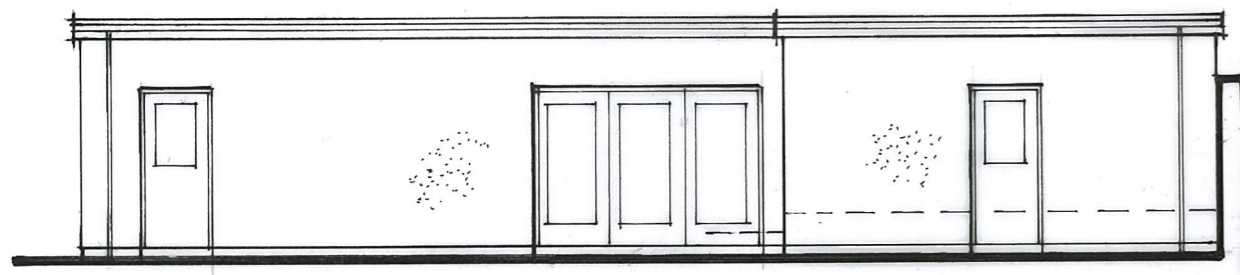

SOUTH ELEVATION

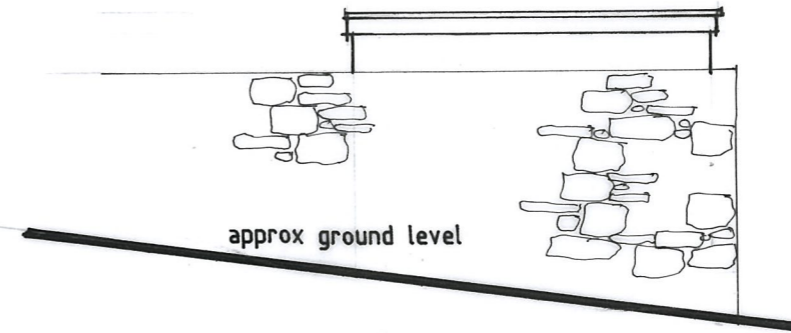

EAST ELEVATION

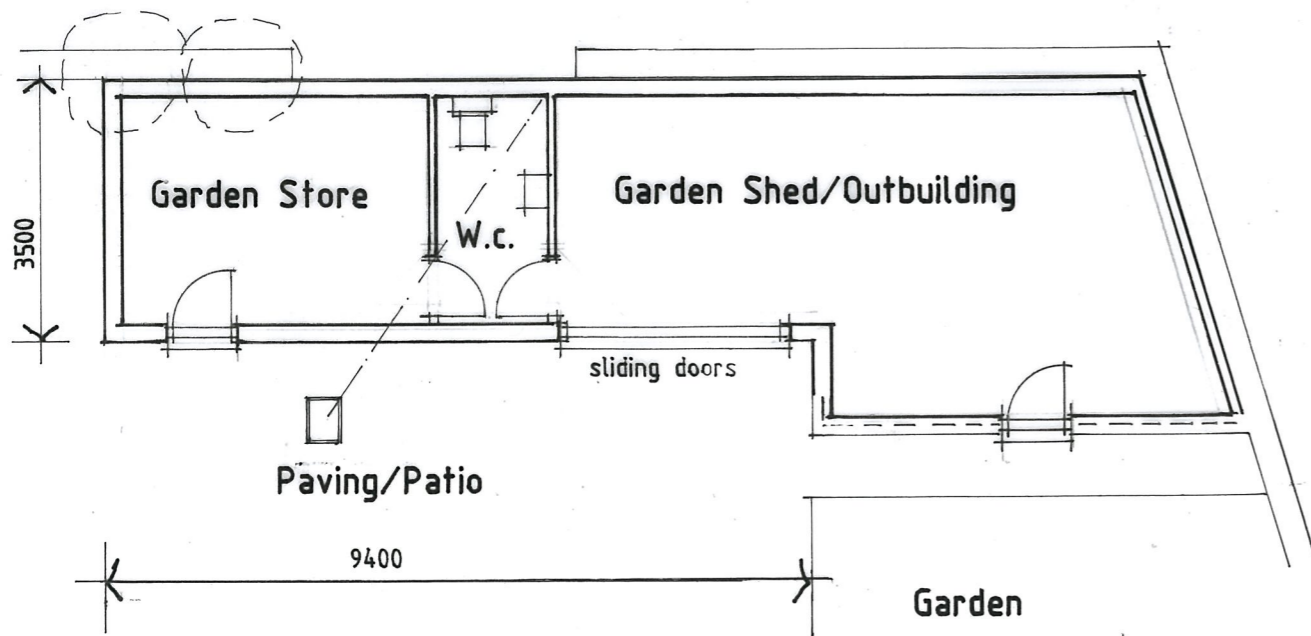

PLAN

EXTERNAL FINISHES
 WALLS RENDERED
 ROOF BITUMINOUS FELT
 UPVC WINDOWS AND DOORS

NO. 21/33/2

Proposed Works at
 School House, School
 Road, Landrake PL12 5EA

for
 Mr. & Mrs. S. Manning

Drawing As Proposed

Scale. 1:100

S.J. HUNKIN. M.C.I.A.T.,
 CHARTERED ARCHITECTURAL
 TECHNOLOGIST,
 13, RUSSELL CLOSE, SALTASH,
 CORNWALL PL12 4LZ
 Tel. 01752 848249