


Velux Positioning

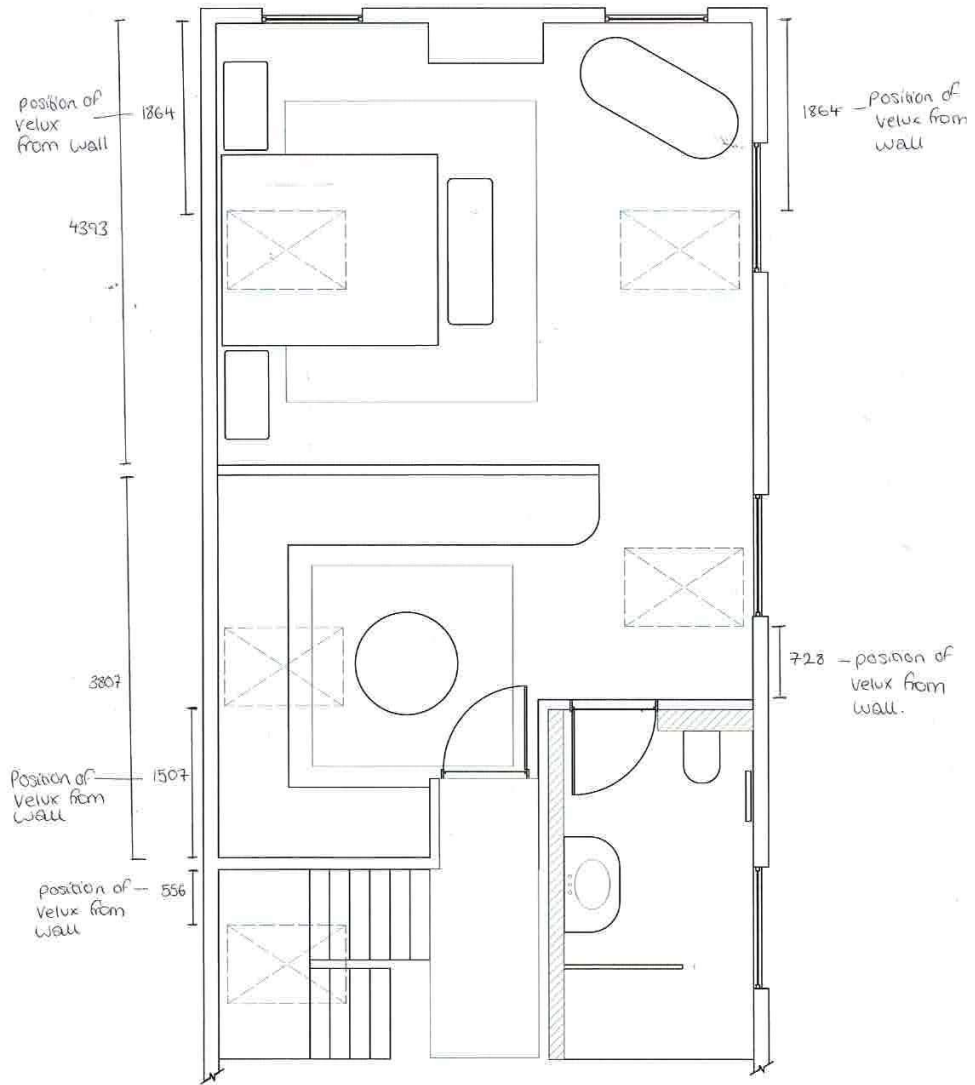

All velux's are 1180 X 780