


All dimensions are to be verified on site prior to construction. Figured dimensions are to be taken in preference to scaling. Copyright of illustrated design material is retained by this office. Authority is required for reproduction.


STATUS:
PLANNING

REVISION:


ISSUE	DATE	AMENDMENT
A	03.09.2021	Planning Submission

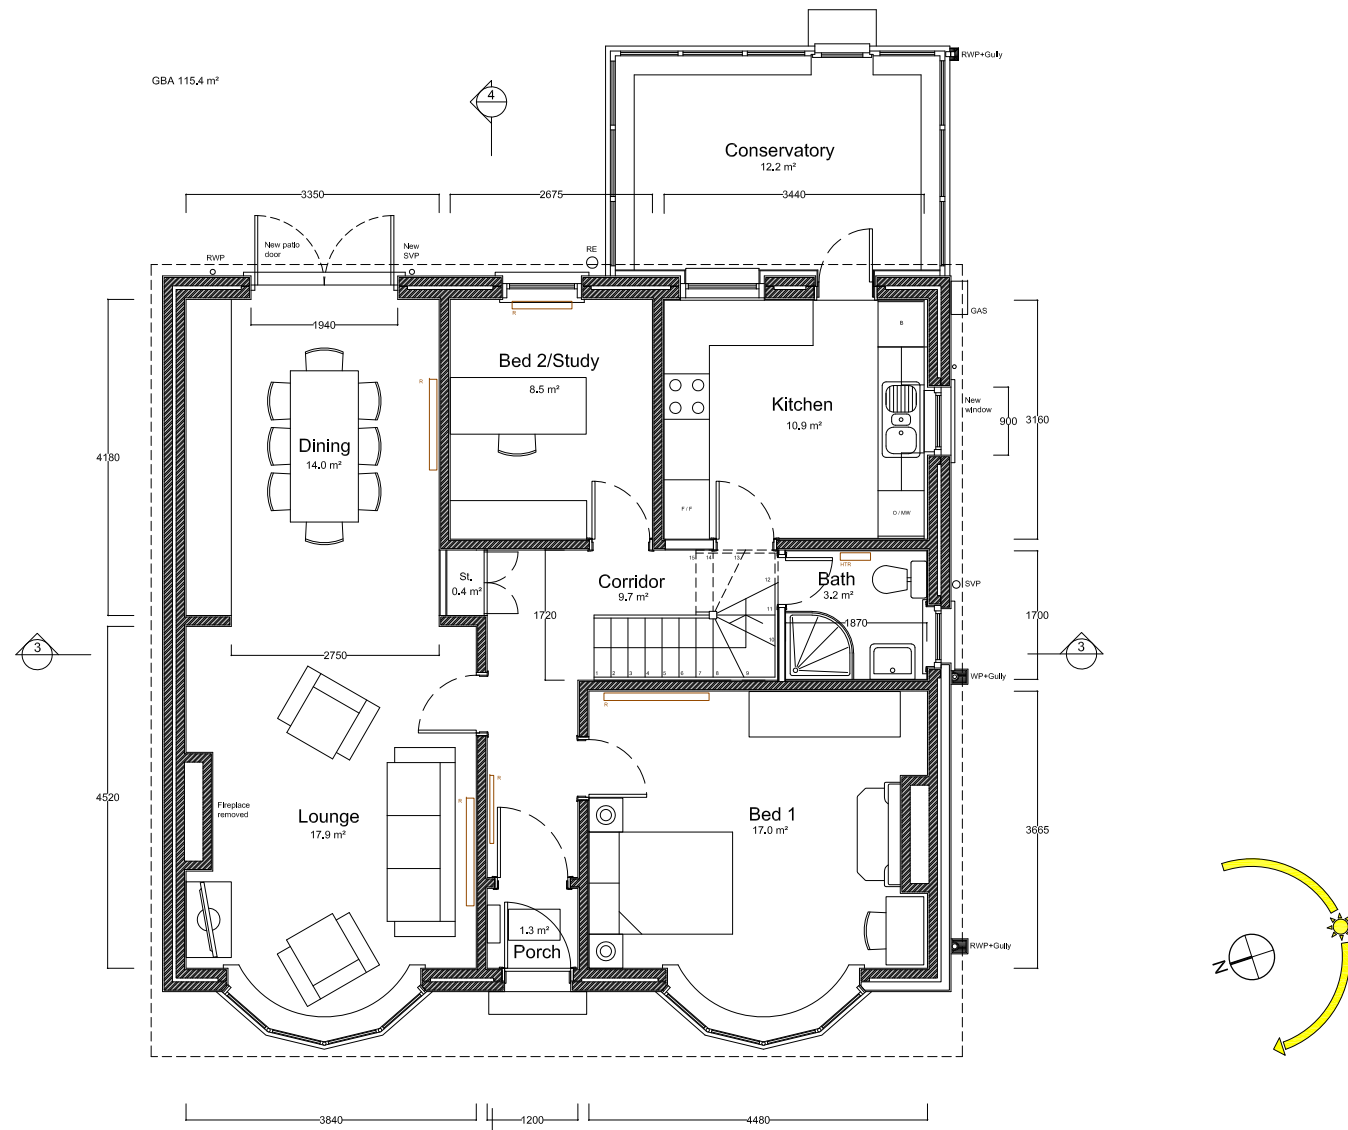


1 Ground Floor Plan
1:100 @ A3

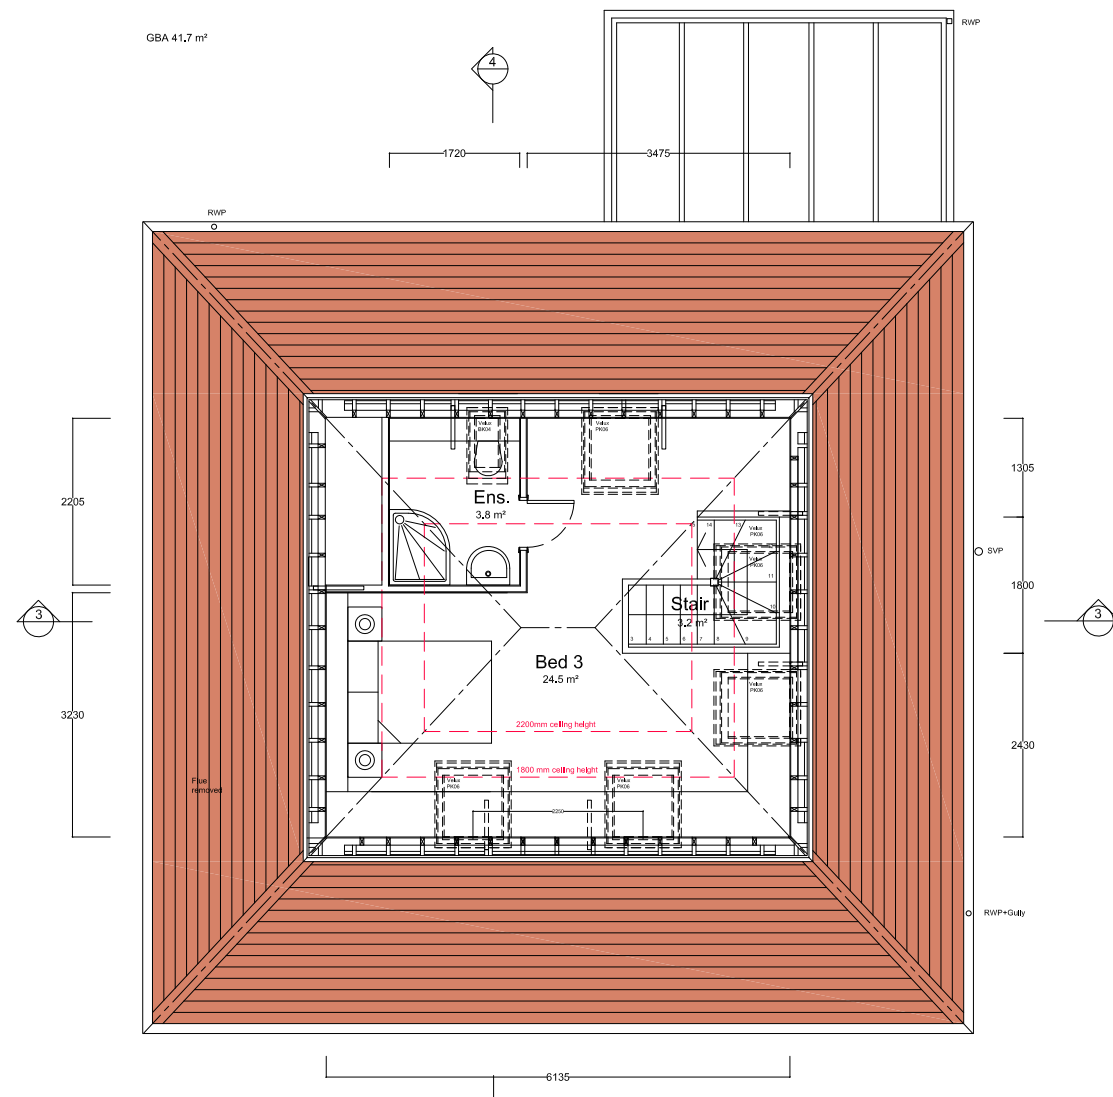

2 First Floor Plan
1:100 @ A3

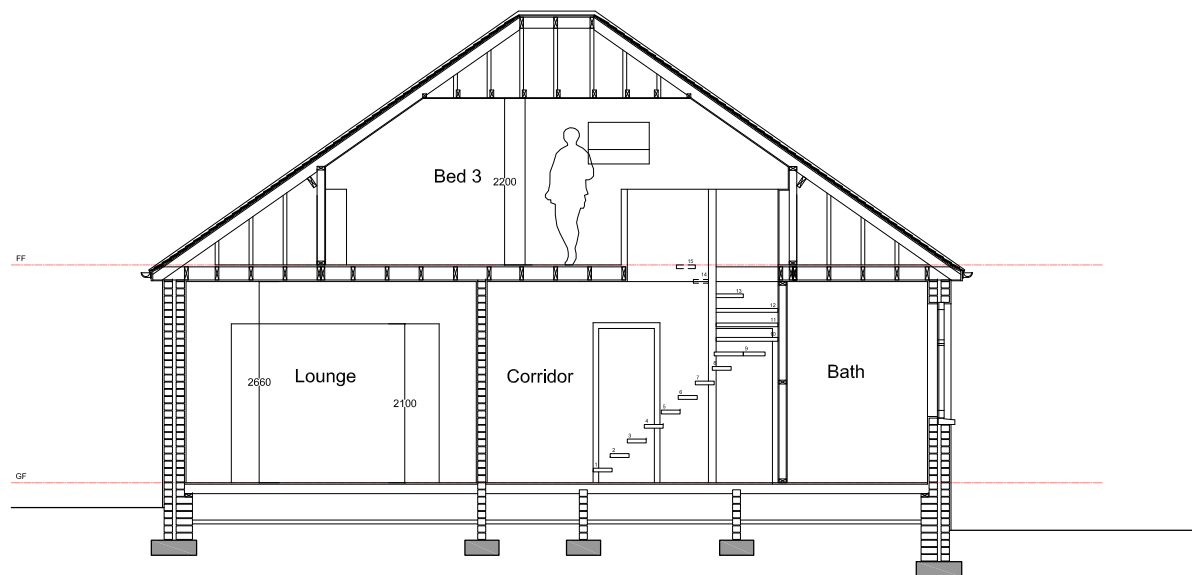

3 Section
1:100 @ A3

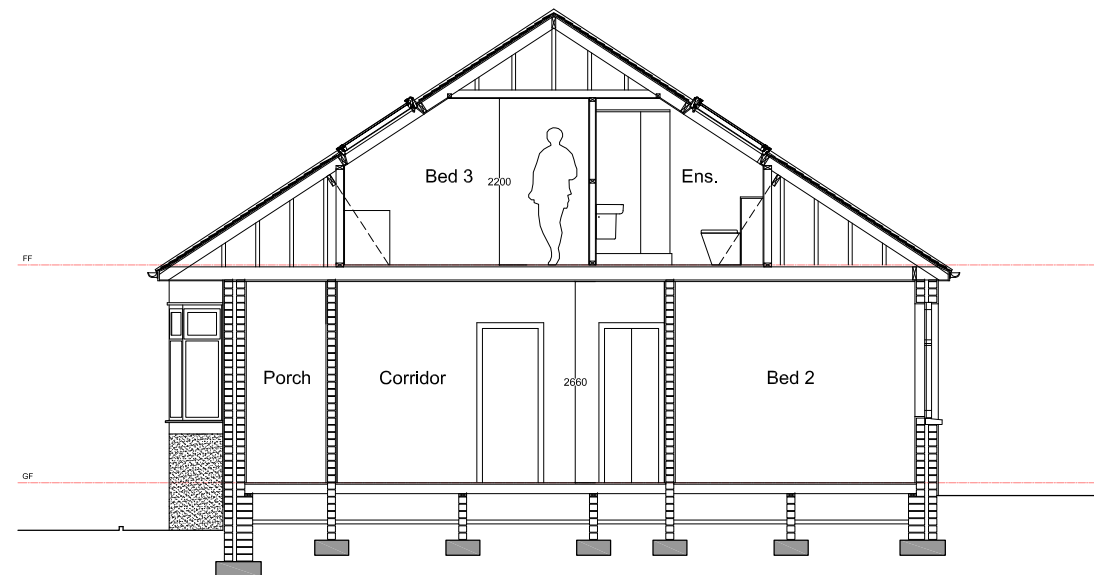

4 Section
1:100 @ A3

ARCHITECT:

James Hair Architect
Crawford Lodge
North Shore
Androssan
K422 8PG
t: 01294 601 004
m: 0775 601 2796
e: jhair@jameshairarchitect.com

CLIENT:
D WRIGHT

PROJECT:
ALTERATIONS TO
31 KENNEDY ROAD
SALTCOATS

DRAWING TITLE:
PROPOSED FLOOR PLANS, SECTIONS

DWG NO:
A-201

SCALE	1:100@A3	ISSUE
PROJECT NO.	KR/01/21	A
DRAWN BY	JH	
ISSUE DATE	03.09.2021	