


All dimensions are to be verified on site prior to construction.
 Figured dimensions are to be taken in preference to scaling.
 Copyright of illustrated design material is retained by this office. Authority is required for reproduction.


STATUS:
PLANNING

REVISION:




ISSUE	DATE	AMENDMENT
A	03.09.2021	Planning Submission

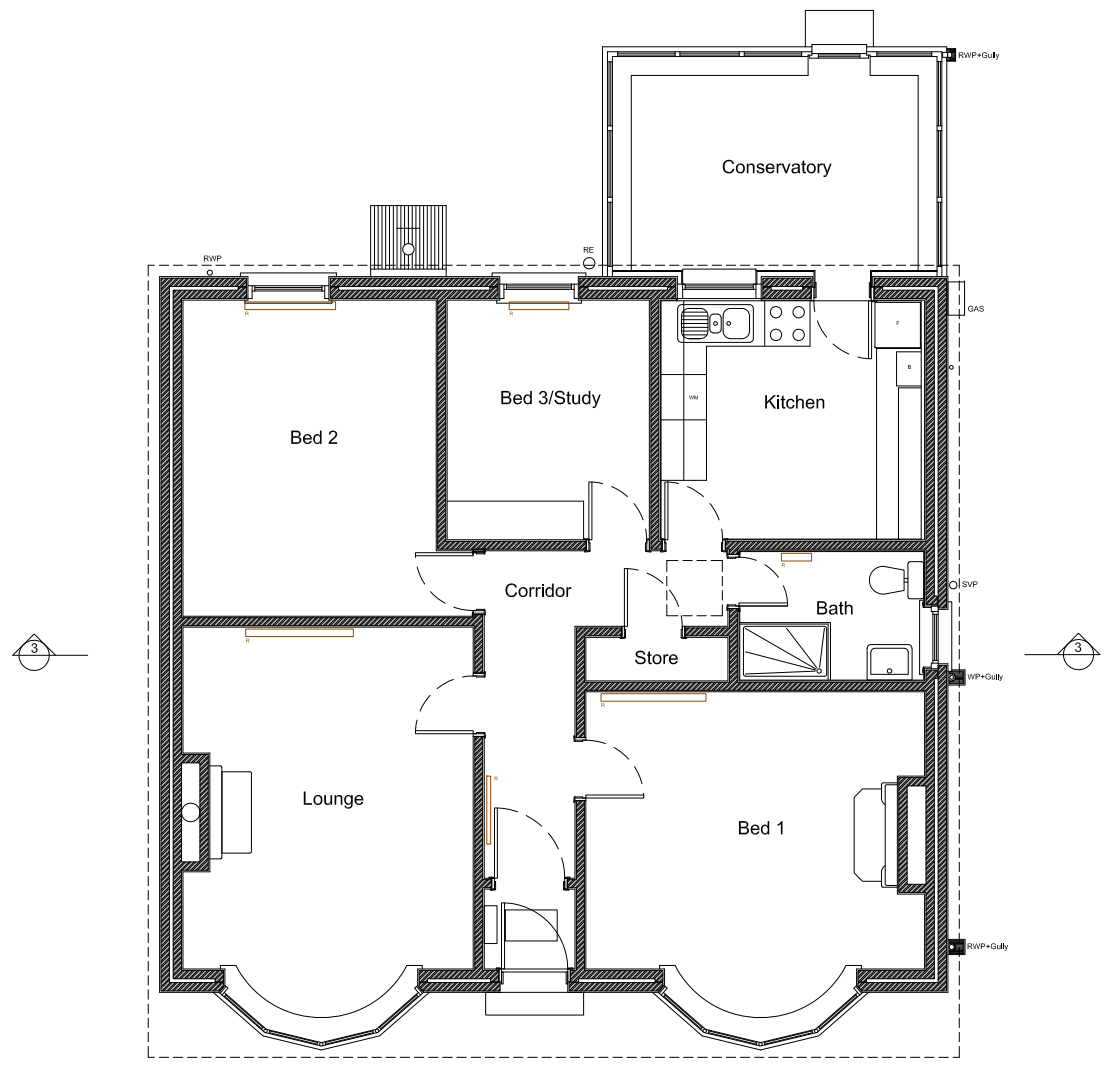

1 Ground Floor Plan
 1:100 @ A3

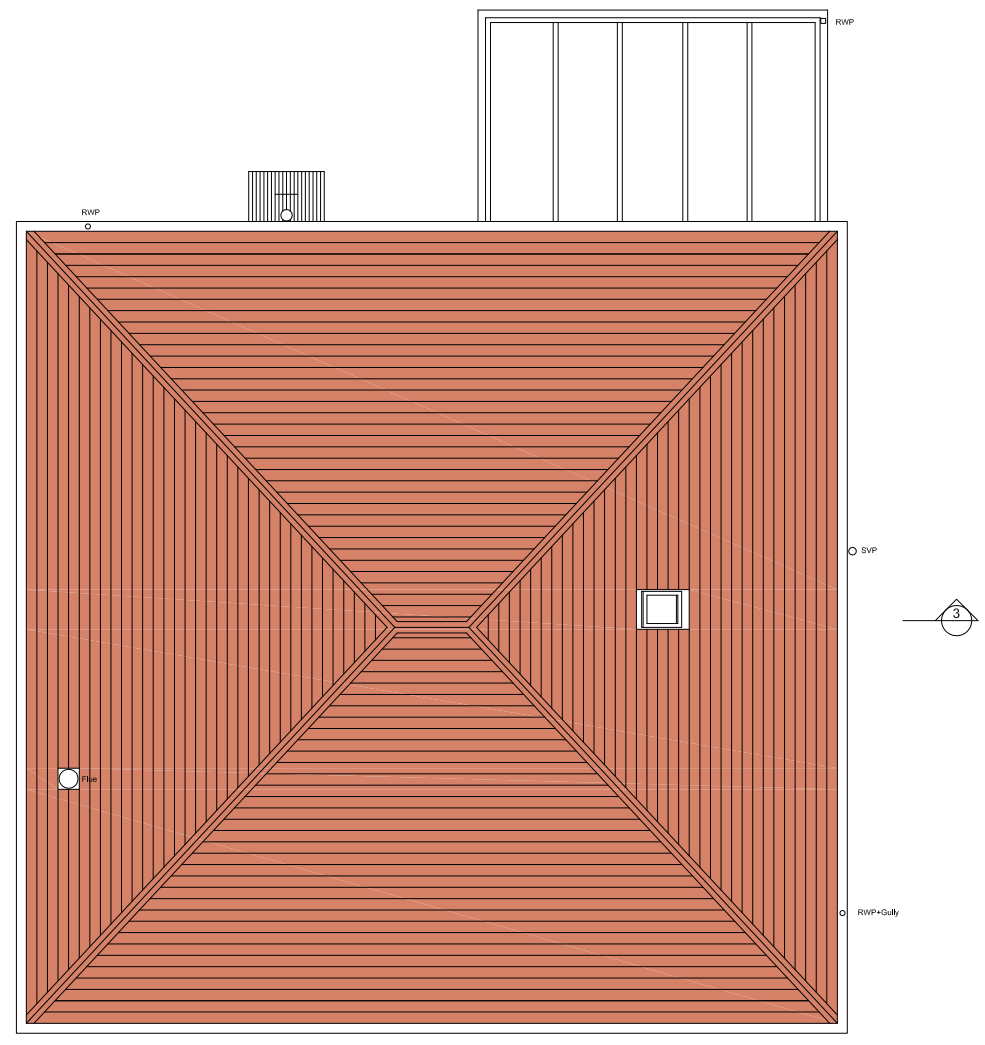

2 Roof Plan
 1:100 @ A3

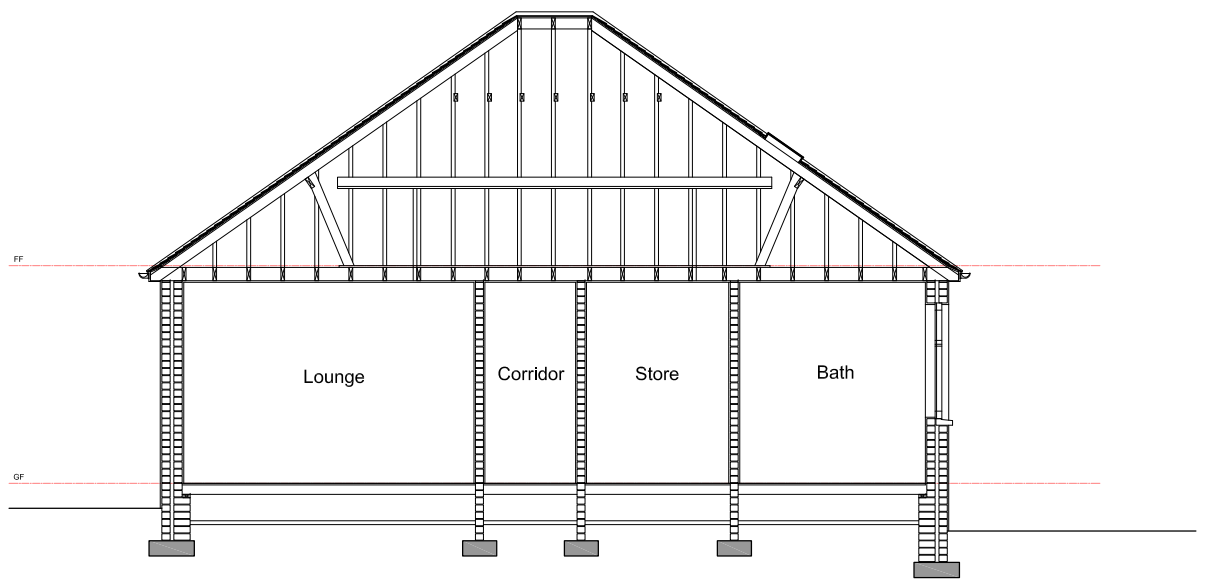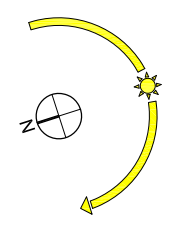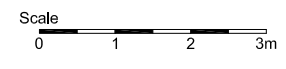

3 Section
 1:100 @ A3

ARCHITECT:
James Hair Architect
 Crawford Lodge
 North Shore
 Ardrossan
 KA22 8PG
 t: 01294 601 004
 m: 0775 601 2796
 e: jhair@jameshairarchitect.com

CLIENT:
 D WRIGHT

PROJECT:
 ALTERATIONS TO
 31 KENNEDY ROAD
 SALTCOATS

DRAWING TITLE:
 EXISTING FLOOR PLANS, SECTION

DWG NO:
 A-101

SCALE	1:100@A3	ISSUE
PROJECT NO.	KR/01/21	A
DRAWN BY	JH	
ISSUE DATE	03.09.2021	