


Ground Floor Plan 1:100

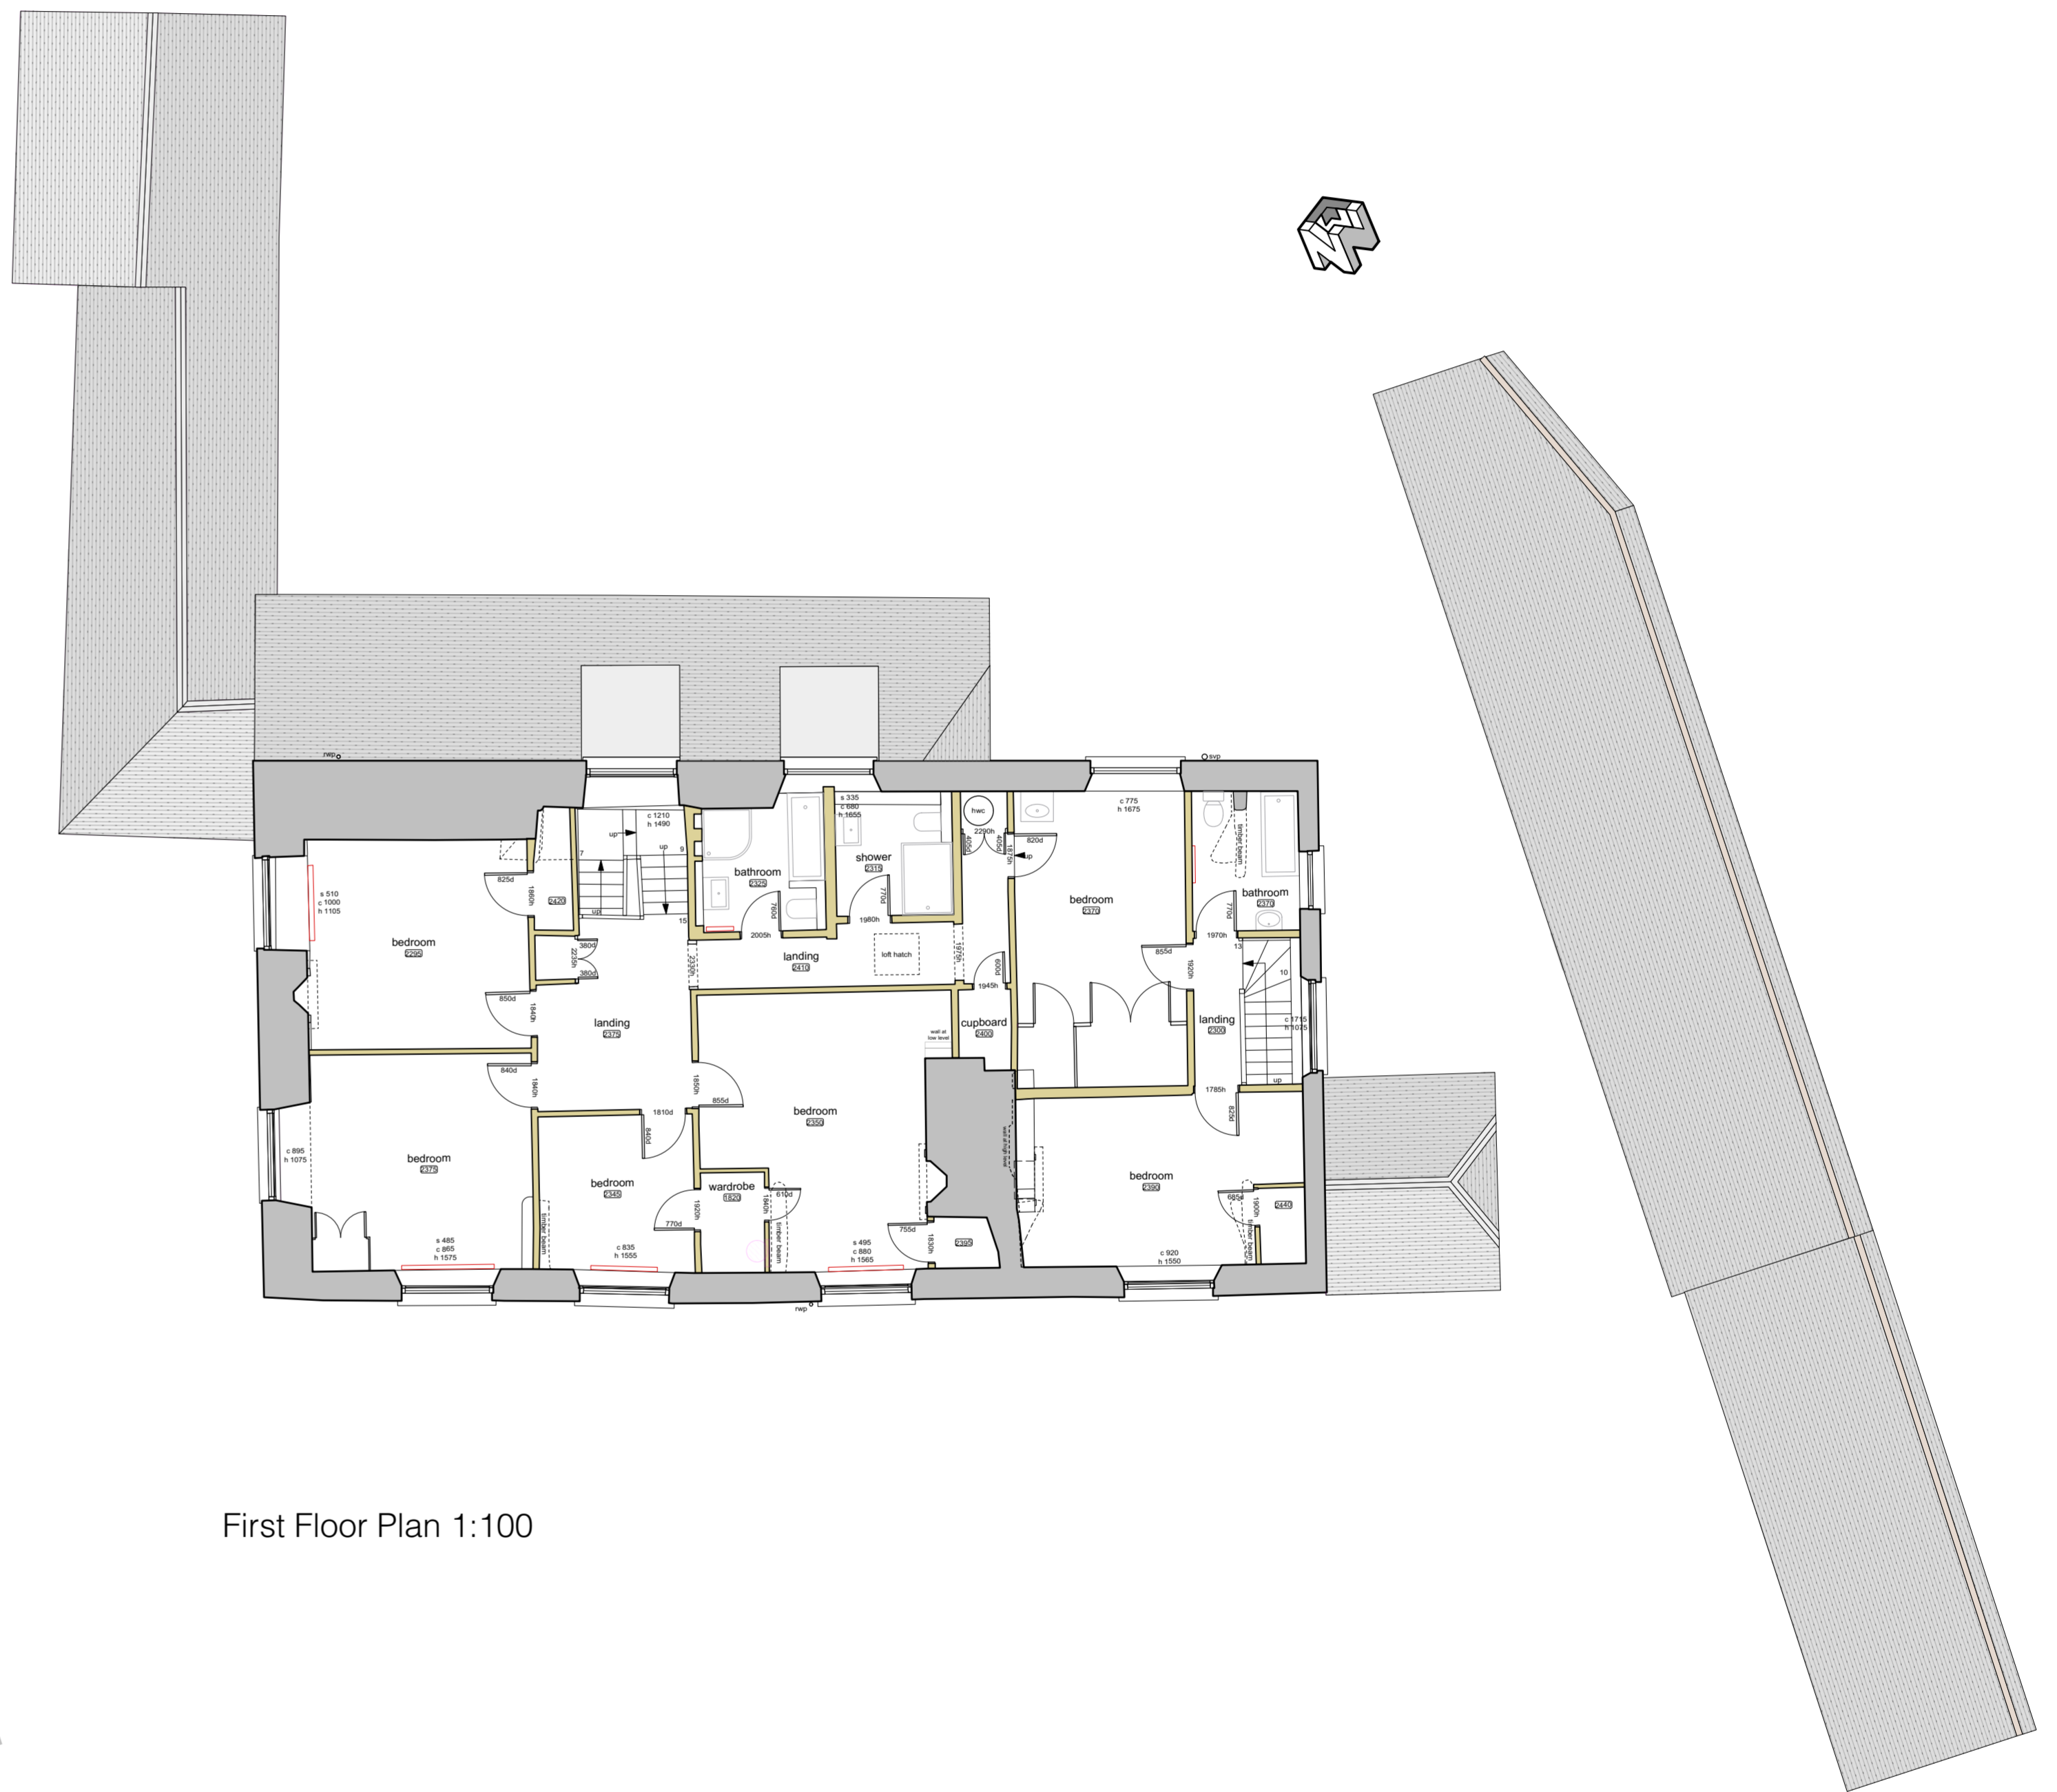

First Floor Plan 1:100