

STOREY'S GATE

Street
Bollards

Lamp
Post



Main
Entrance

10.0m


Patio
25 sq m

Non-Smoking Area

2.5m


2.5m

2.1m

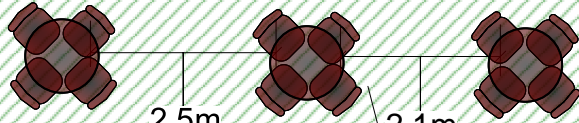

Proposed
service
entrance for
outside area

3 x Tables of;
1mø Table
4 x Chairs

 

TOTHILL STREET

1:100

