



1. THIS DRAWING IS COPYRIGHT
 2. DO NOT SCALE. WORK TO FIGURED DIMENSIONS ONLY
 3. THE CONTRACTOR MUST CHECK ALL DIMENSIONS AND LEVELS ON SITE AND CONFIRM WITH ARCHITECT BEFORE PROCEEDING.
 EXISTING LEVELS ∇ NEW LEVELS \blacklozenge
 4. DISCREPANCIES BETWEEN THE DRAWING AND THE SPECIFICATIONS MUST BE REPORTED TO THE ARCHITECT BEFORE PROCEEDING
 5. FOR DETAILS OF STRUCTURE, REFER TO ENGINEER'S DRAWINGS AND SPECIFICATIONS

- ① MULTI PANED WINDOW
- ② FIXED SELF CLEANING GLAZING
- ③ PPC ALUMINIUM CAPPING, COLOUR/TONE TO MATCH BRICKWORK
- ④ PPC ALUMINIUM HOPPERS AND DOWNPIPES
- ⑤ BRICK LINTEL/PARAPET DETAIL - VERTICAL COURSE OF BUFF BRICK TO MATCH EXISTING
- ⑥ BUFF BRICK TO MATCH EXISTING

REVISIONS / NOTES:

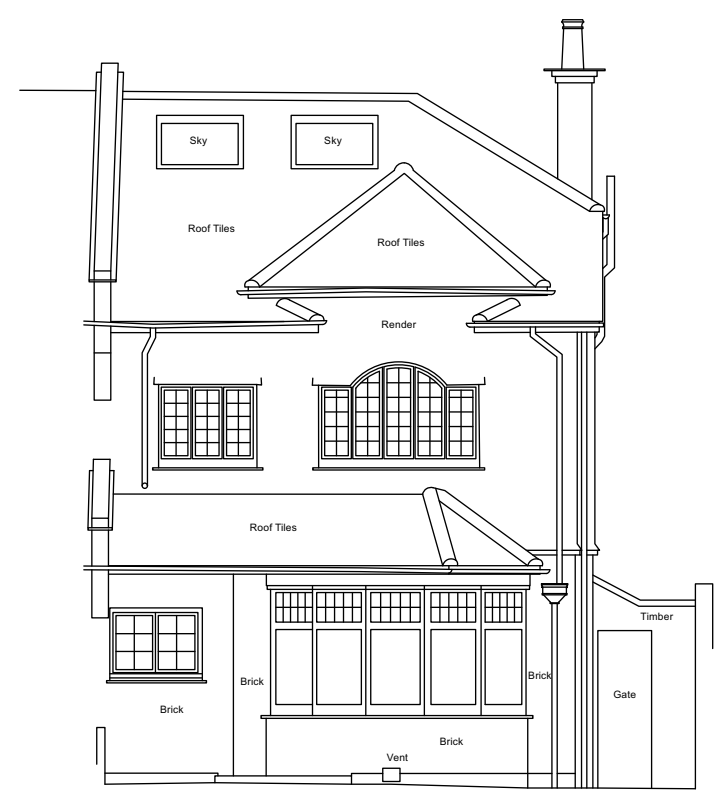

1 Proposed Elevation - Front - No Change
 Scale: 1:100

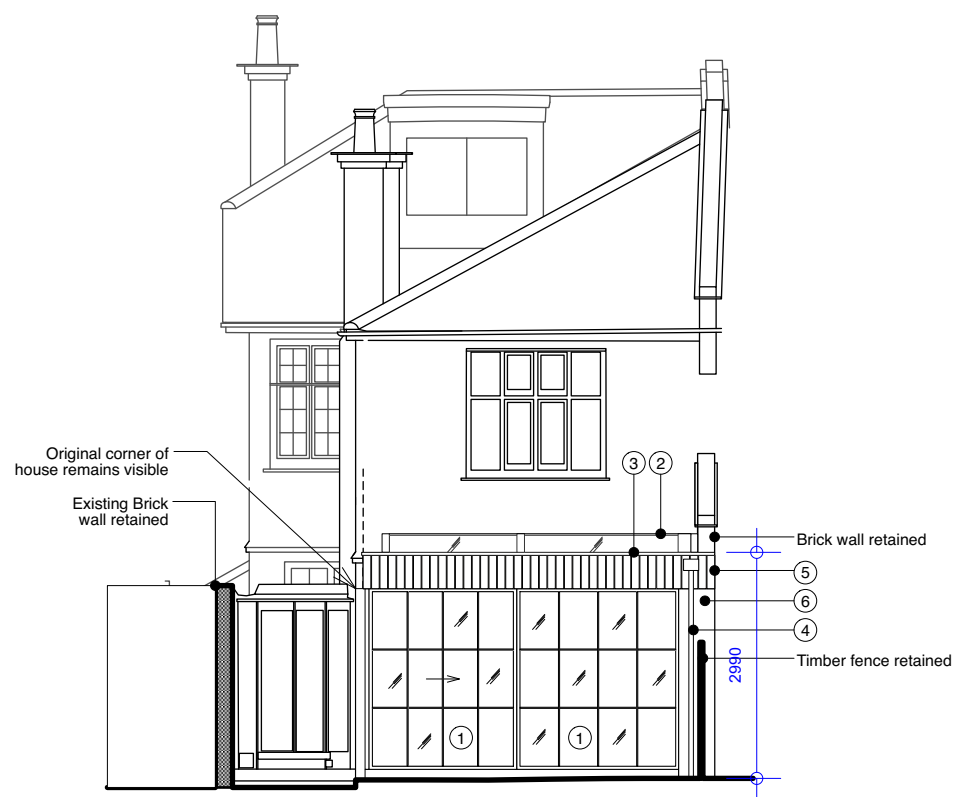

2 Proposed Elevation - Rear
 Scale: 1:100



3 Proposed Elevation - Side
 Scale: 1:100

Proctor & Shaw

The Studio, 78 Sisters Avenue,
 SW11 5SN, London
 +44 (0)208 244 6110 www.proctorandshaw.com

PROJECT NO. PROJECT
2013 76 PARK HILL, SW4 9PB,
 LONDON

PROPOSED ELEVATIONS
 Front, Rear, Side 1:100 @ A3
 1:50 @ A1

DRWG. NO. REV.
PD.04-