

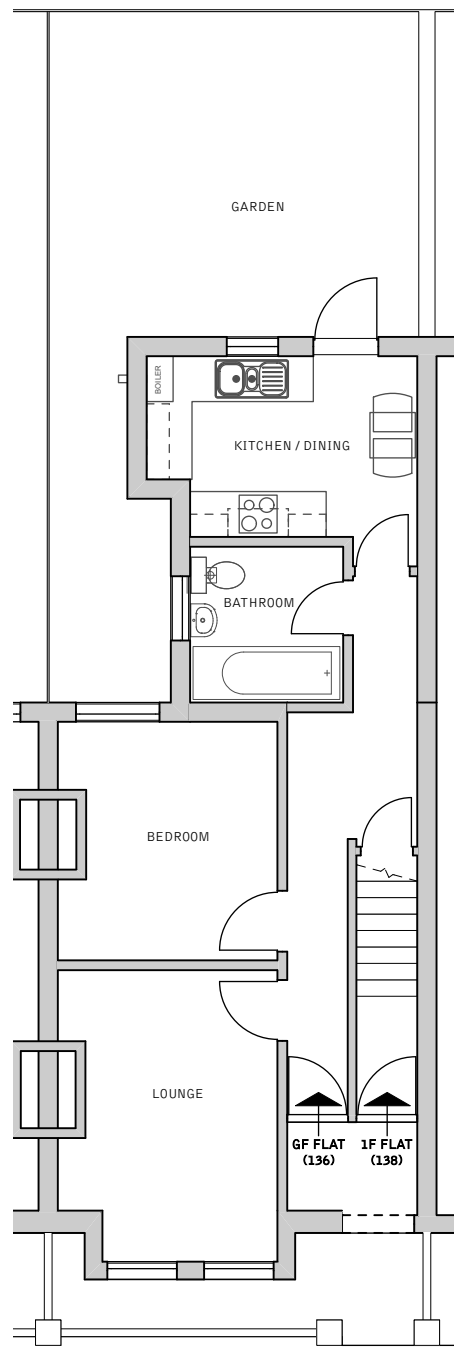



EXISTING ARRANGEMENTS

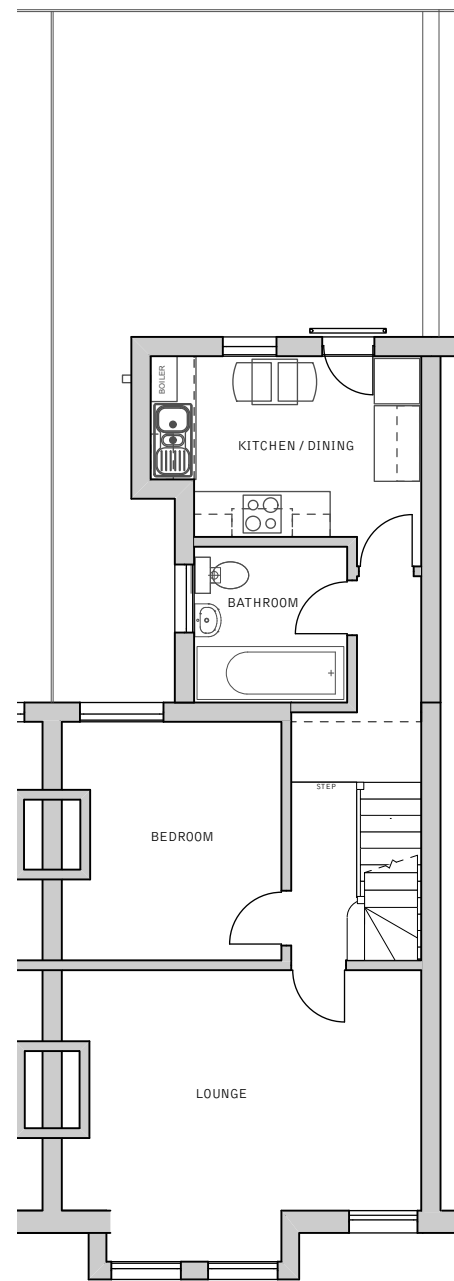


1 GF Plan
Scale: 1:100

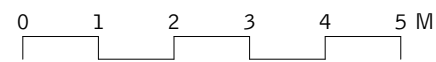

2 1F Plan
Scale: 1:100

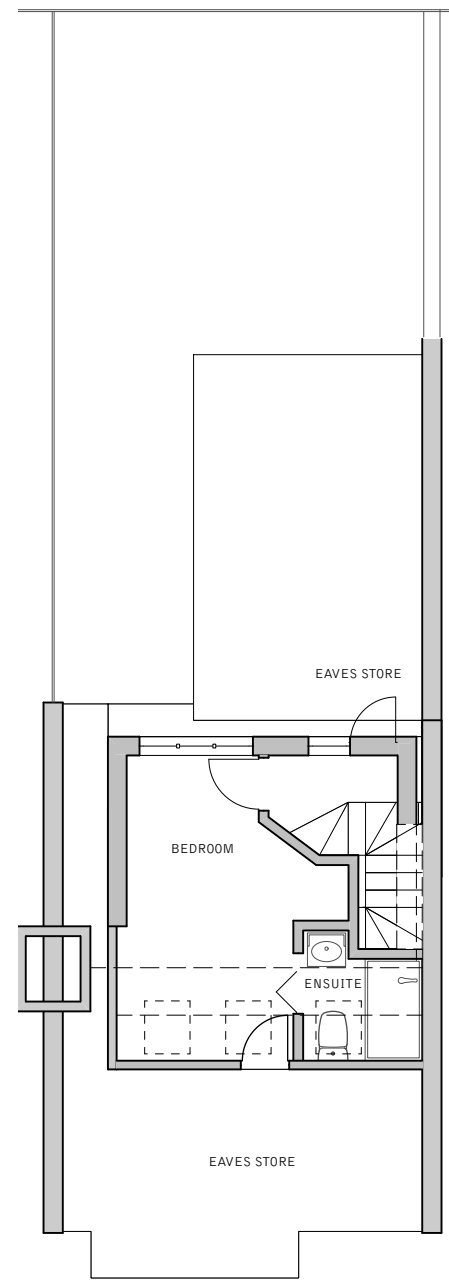

3 Loft Plan
Scale: 1:100

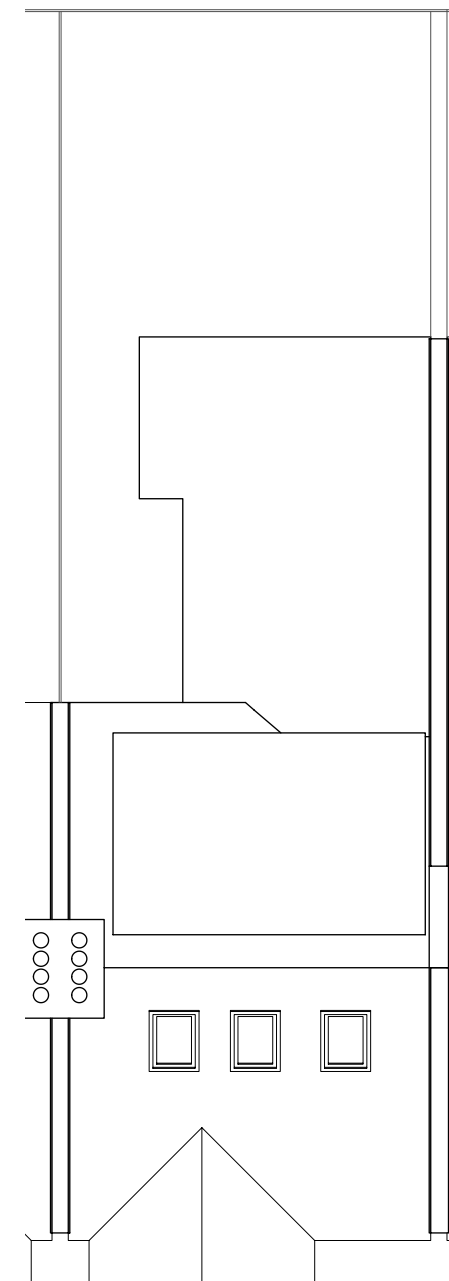

4 Roof Plan
Scale: 1:100



5 Front elevation
Scale: 1:100

REV	DATE	DESCRIPTION
RESIDENCE architectural design		
PROJECT: 136 / 138 St Leonards Avenue New Lobby & Front Door		
CLIENT: 136 & 138 St Leonards Avenue Management Company Ltd		
SUBJECT: Existing arrangements Floor Plans & Elevation		DATE: 08/21
PROJECT NR: 0005	DRAWING NR: P201	REVISION: SCALE: 1:100 @ A3

PLANNING

THIS DRAWING IS THE PROPERTY OF SCOTT FRANCIS MCIAT
DO NOT SCALE FROM THIS DRAWING. CHECK ALL LEVELS AND
DIMENSIONS ON SITE AND COORDINATE WITH ALL OTHER
CONTRACT DOCUMENTATION BEFORE ORDERING OR CARRYING
OUT WORK ON SITE.