





EAST ELEVATION

NOTE:
EXISTING ROOF TILES
CLEANED & RETAINED.



NOTE:
NEW & EXISTING WINDOWS
REPLACED WITH POWDER
COATED ALUMINIUM
FRAMED WINDOWS.

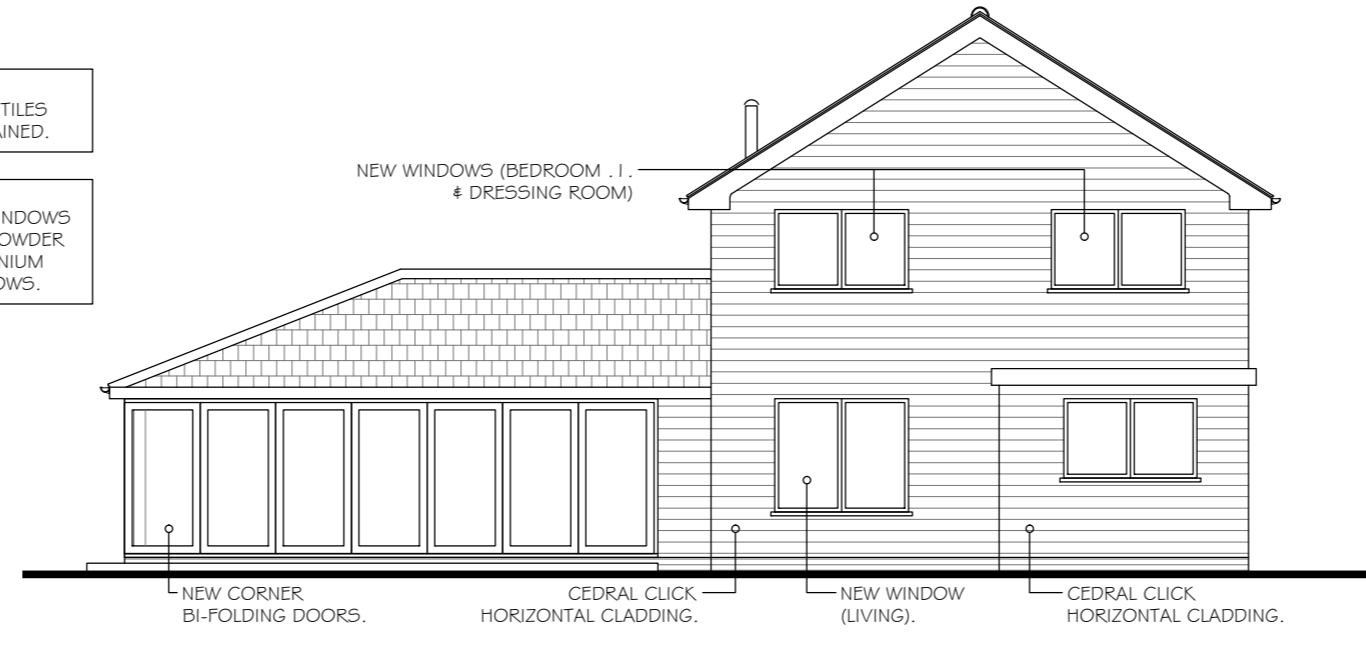


SOUTH ELEVATION

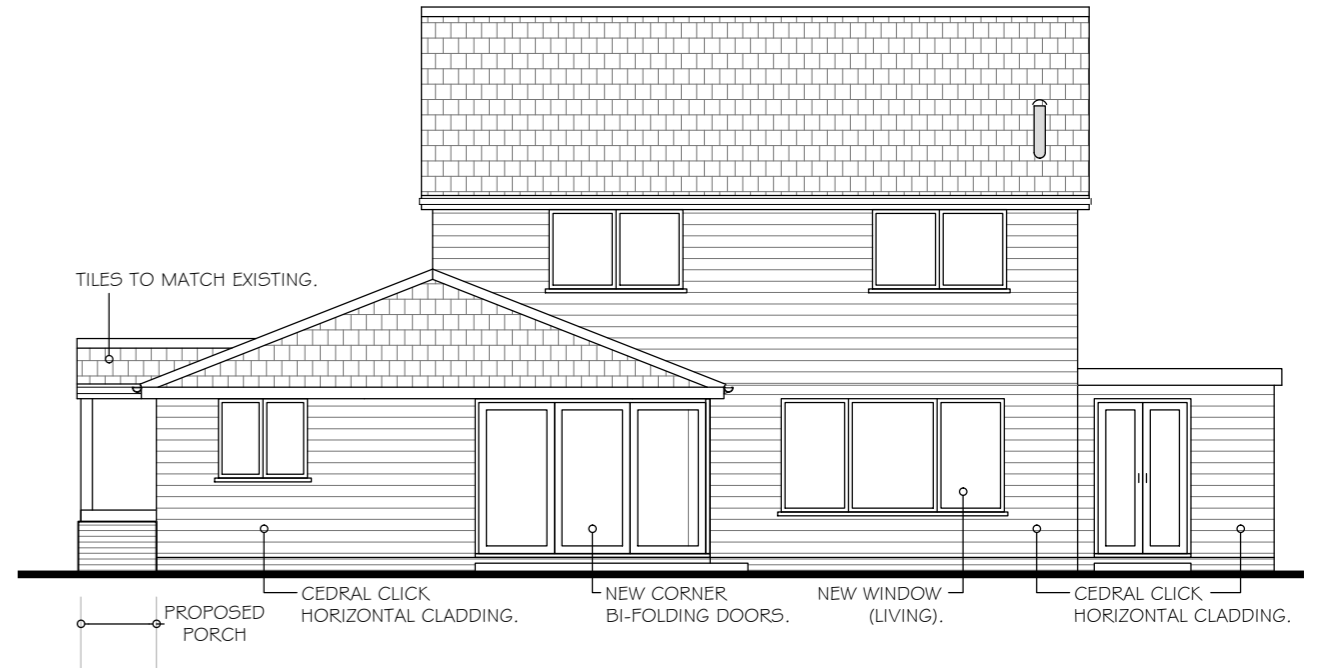


WEST ELEVATION

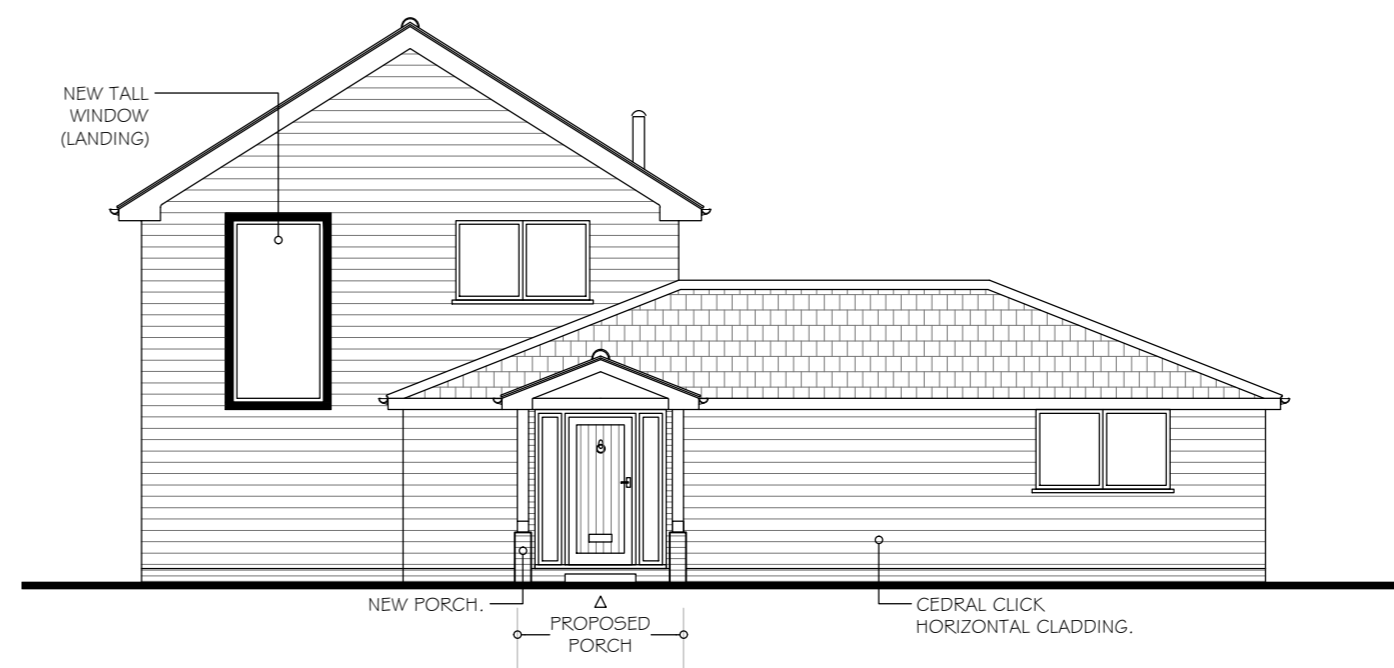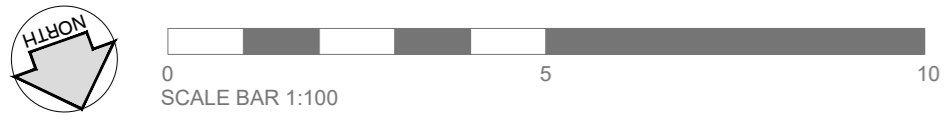

NORTH ELEVATION

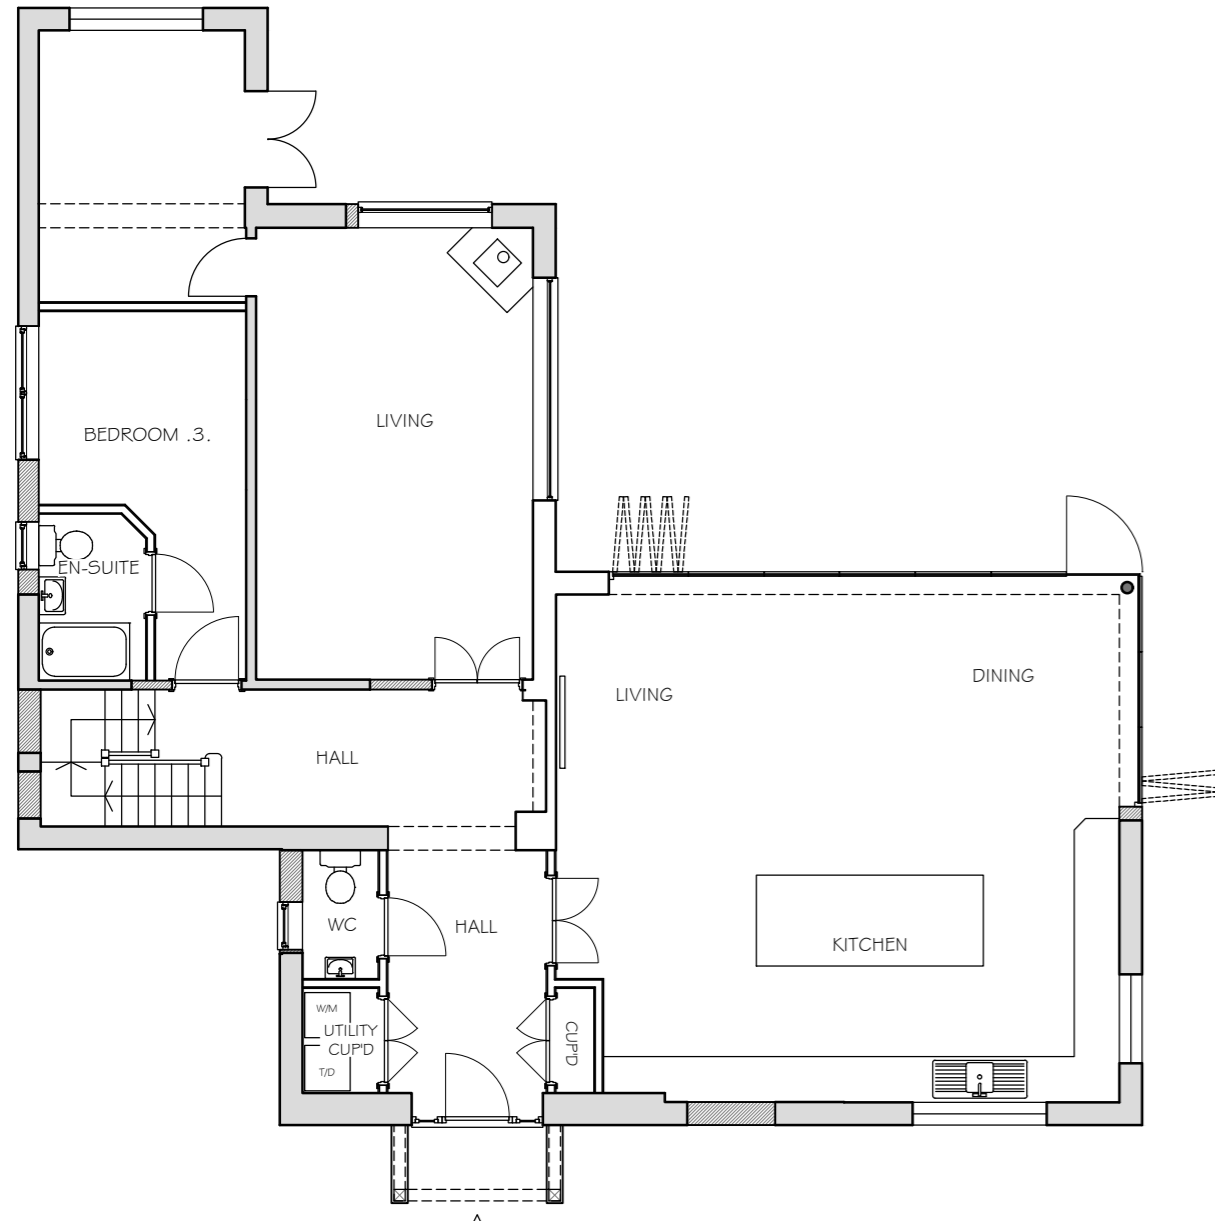

GROUND FLOOR PLAN

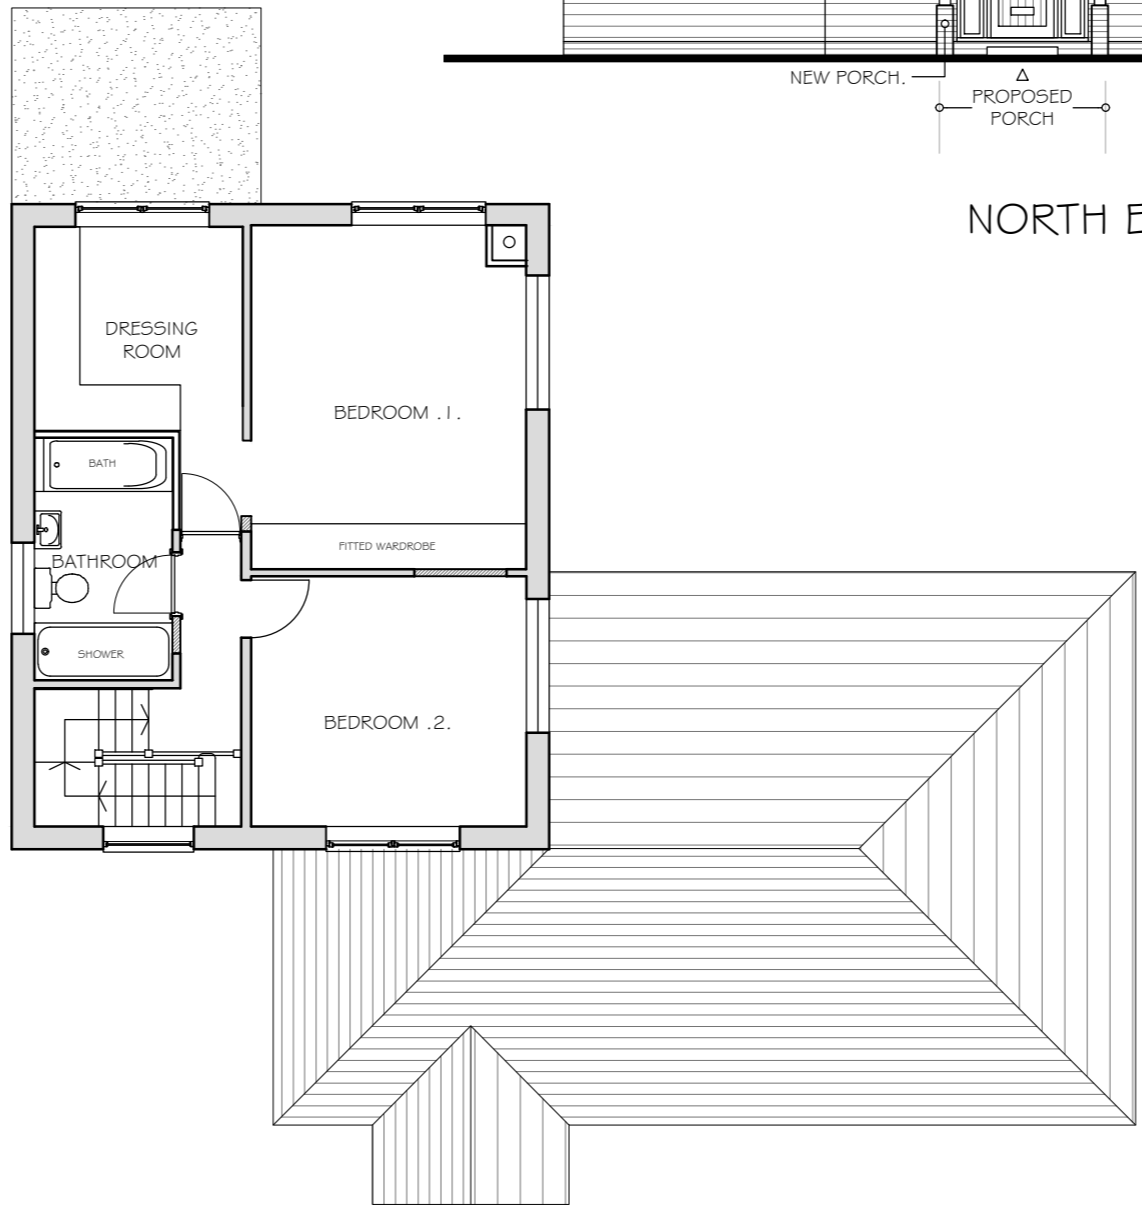

FIRST FLOOR PLAN

Rev.	Date	Description
The contractor shall check and verify all dimensions and levels and report any apparent discrepancies to the architect prior to commencing work.		
Project Status		Planning
(Preliminary / Planning / Building Regulations / Construction)		

alun design consultancy ltd
 Neville House, Station Road
 Wendens Ambo,
 Saffron Walden, Essex CB11 4LB
 T: 01799-540600 F: 01799-540608
 E: info@alundesign.com
 www.alundesign.com

Project
 Dollery,
 Bakers Road,
 Belchamp St Paul,
 Essex

Drawing Title
 Proposed Floor Plans & Elevations

Date	Scale at A2	Drawn	Checked
Aug '21	1:100	adc	
Site Post Code	Drawing No.	Revision	
CO10 7DG	G/4867/21/PL-01		