


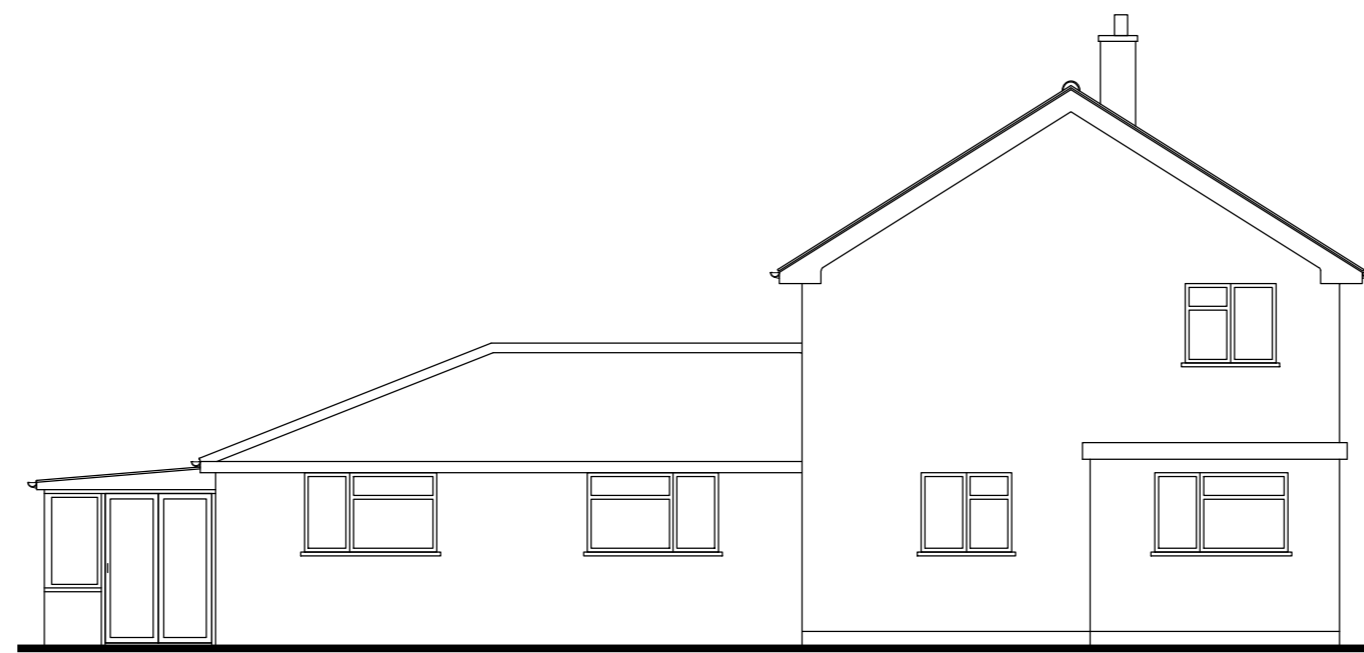


EAST ELEVATION





SOUTH ELEVATION




WEST ELEVATION

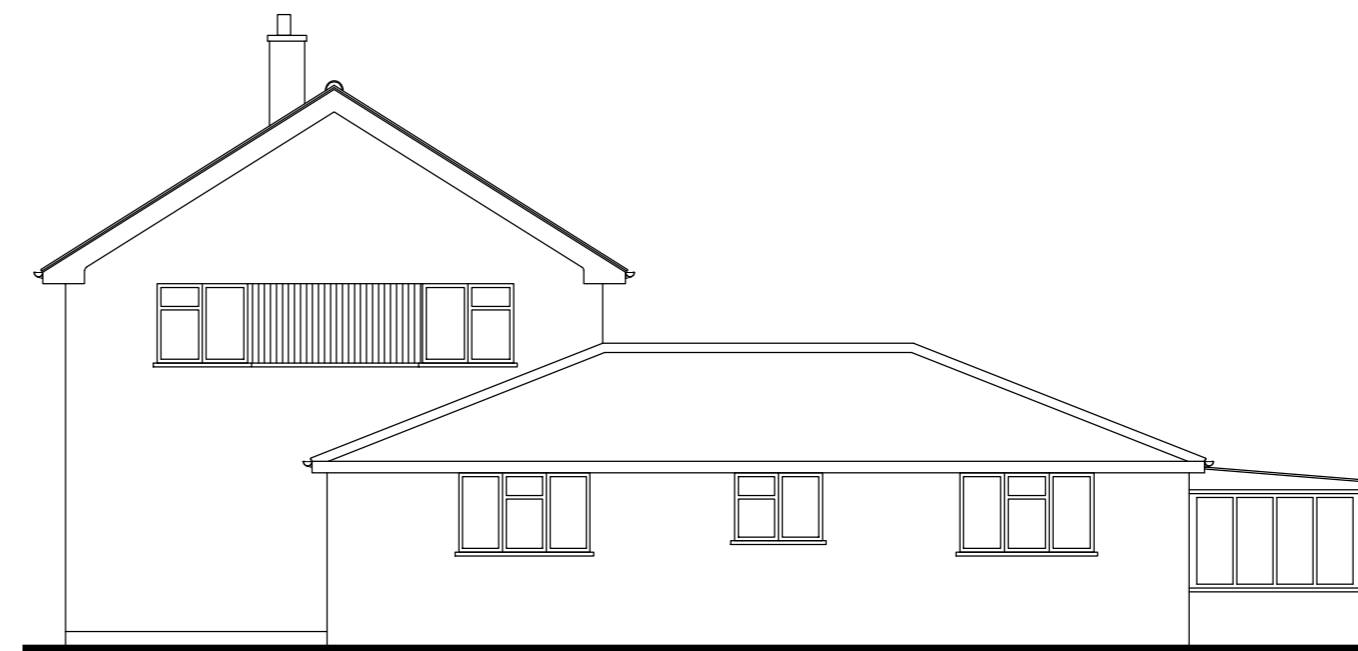

NORTH ELEVATION

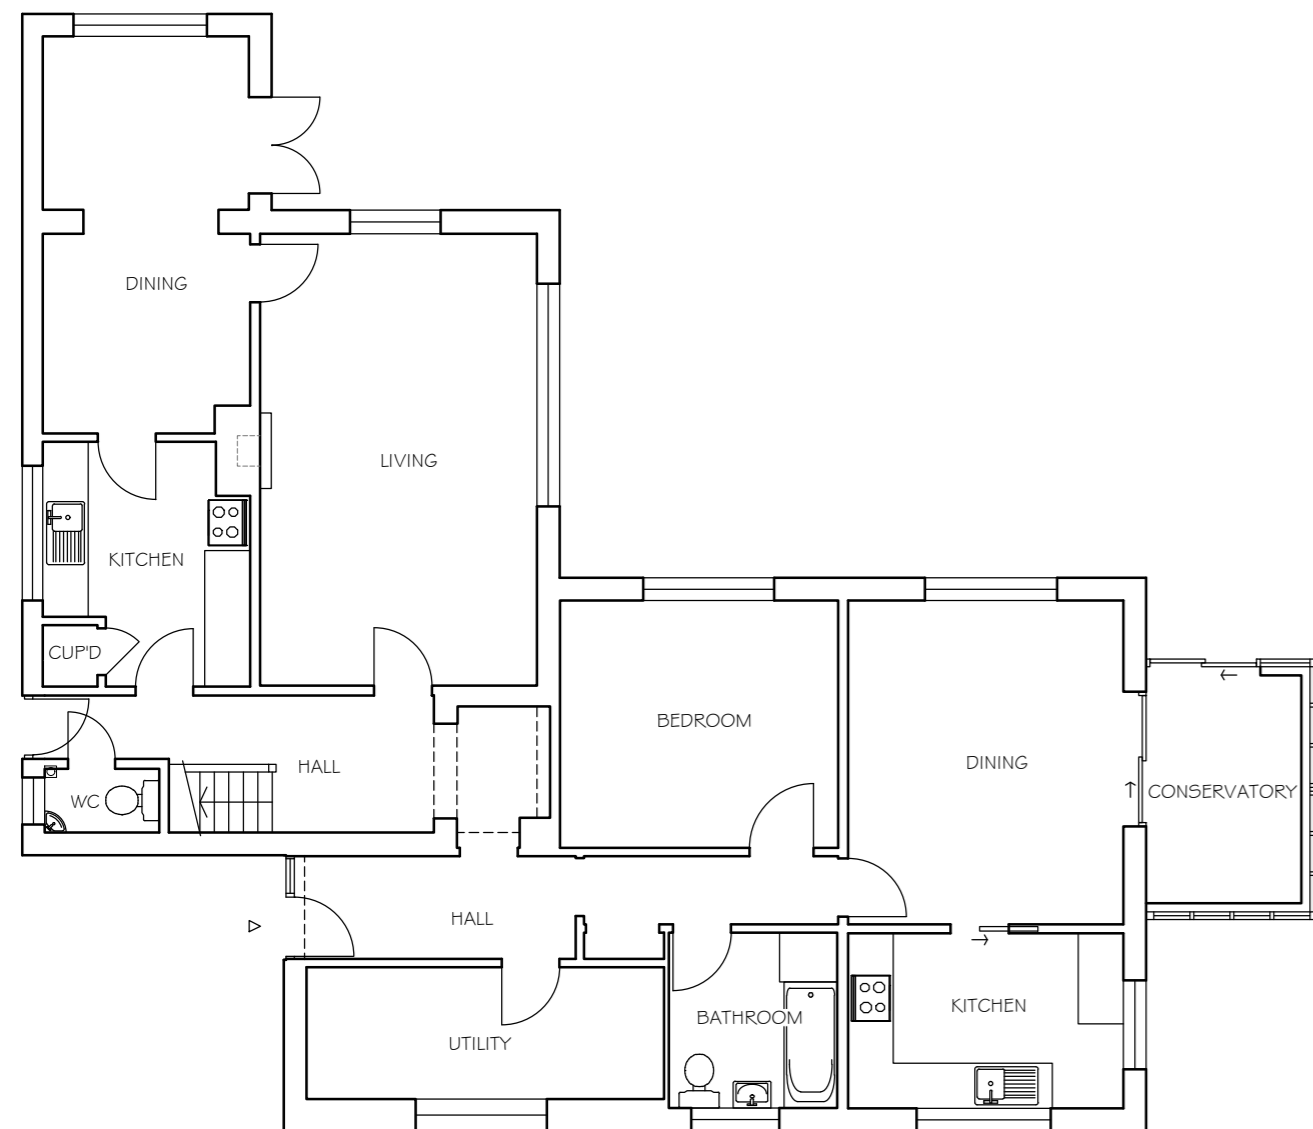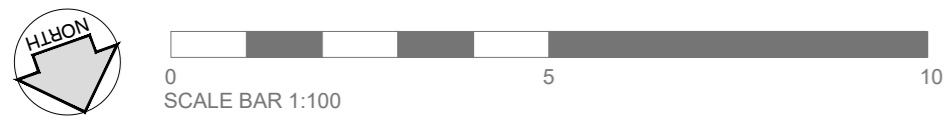

GROUND FLOOR PLAN

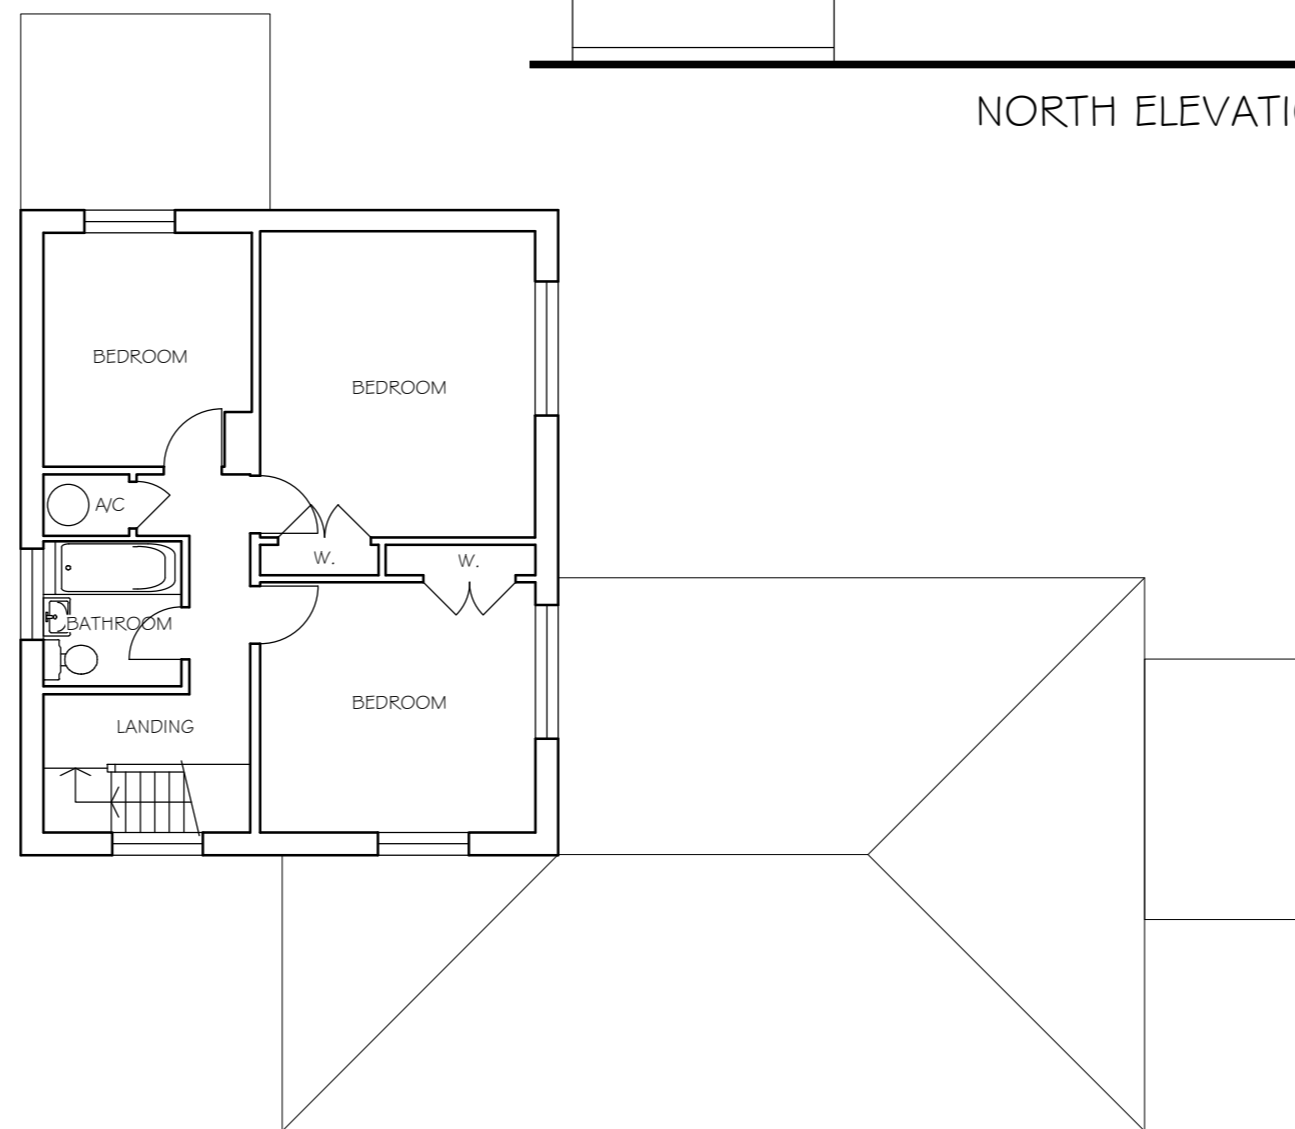

FIRST FLOOR PLAN

Rev.	Date	Description
The contractor shall check and verify all dimensions and levels and report any apparent discrepancies to the architect prior to commencing work.		
Project Status		Planning
(Preliminary / Planning / Building Regulations / Construction)		

alun design consultancy ltd Neville House, Station Road Wendens Ambo, Saffron Walden, Essex CB11 4LB T: 01799-540600 F: 01799-540608 E: info@alundesign.com www.alundesign.com		alun design consultancy architectural design planning project management interior design	
Project Dollery, Bakers Road, Belchamp St Paul, Essex			
Drawing Title Existing Floor Plans & Elevations			
Date	Scale at A2	Drawn	Checked
Aug '21	1:100	adc	
Site Post Code	Drawing No.	Revision	
CO10 7DG	G/4867/21/EX-01		