
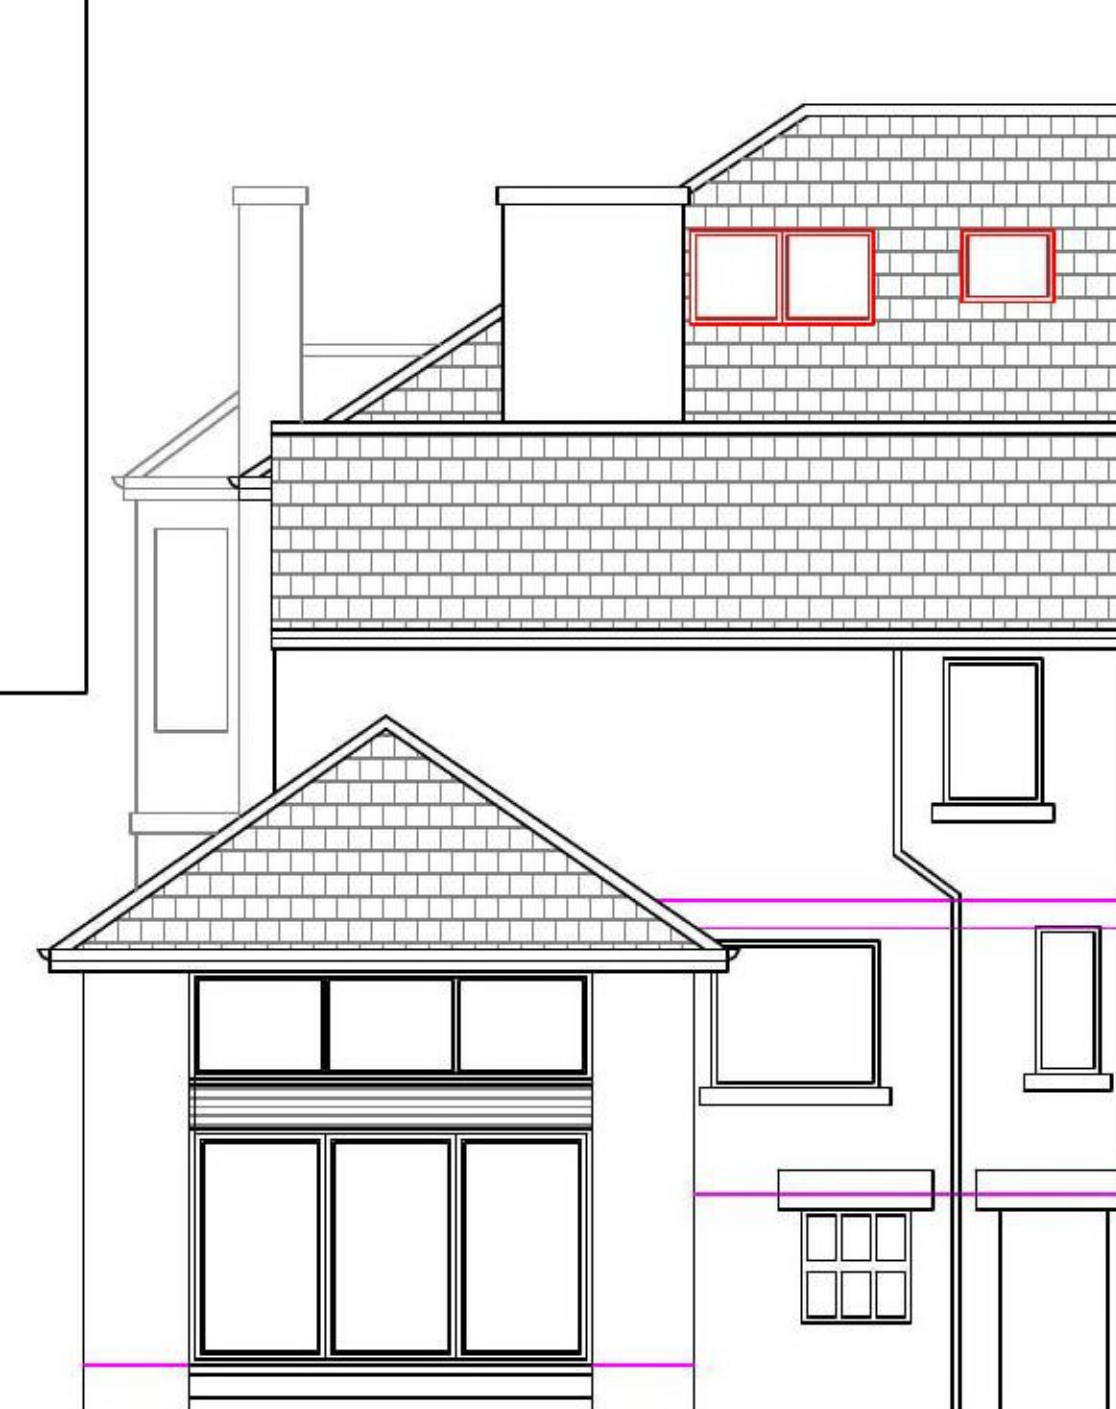
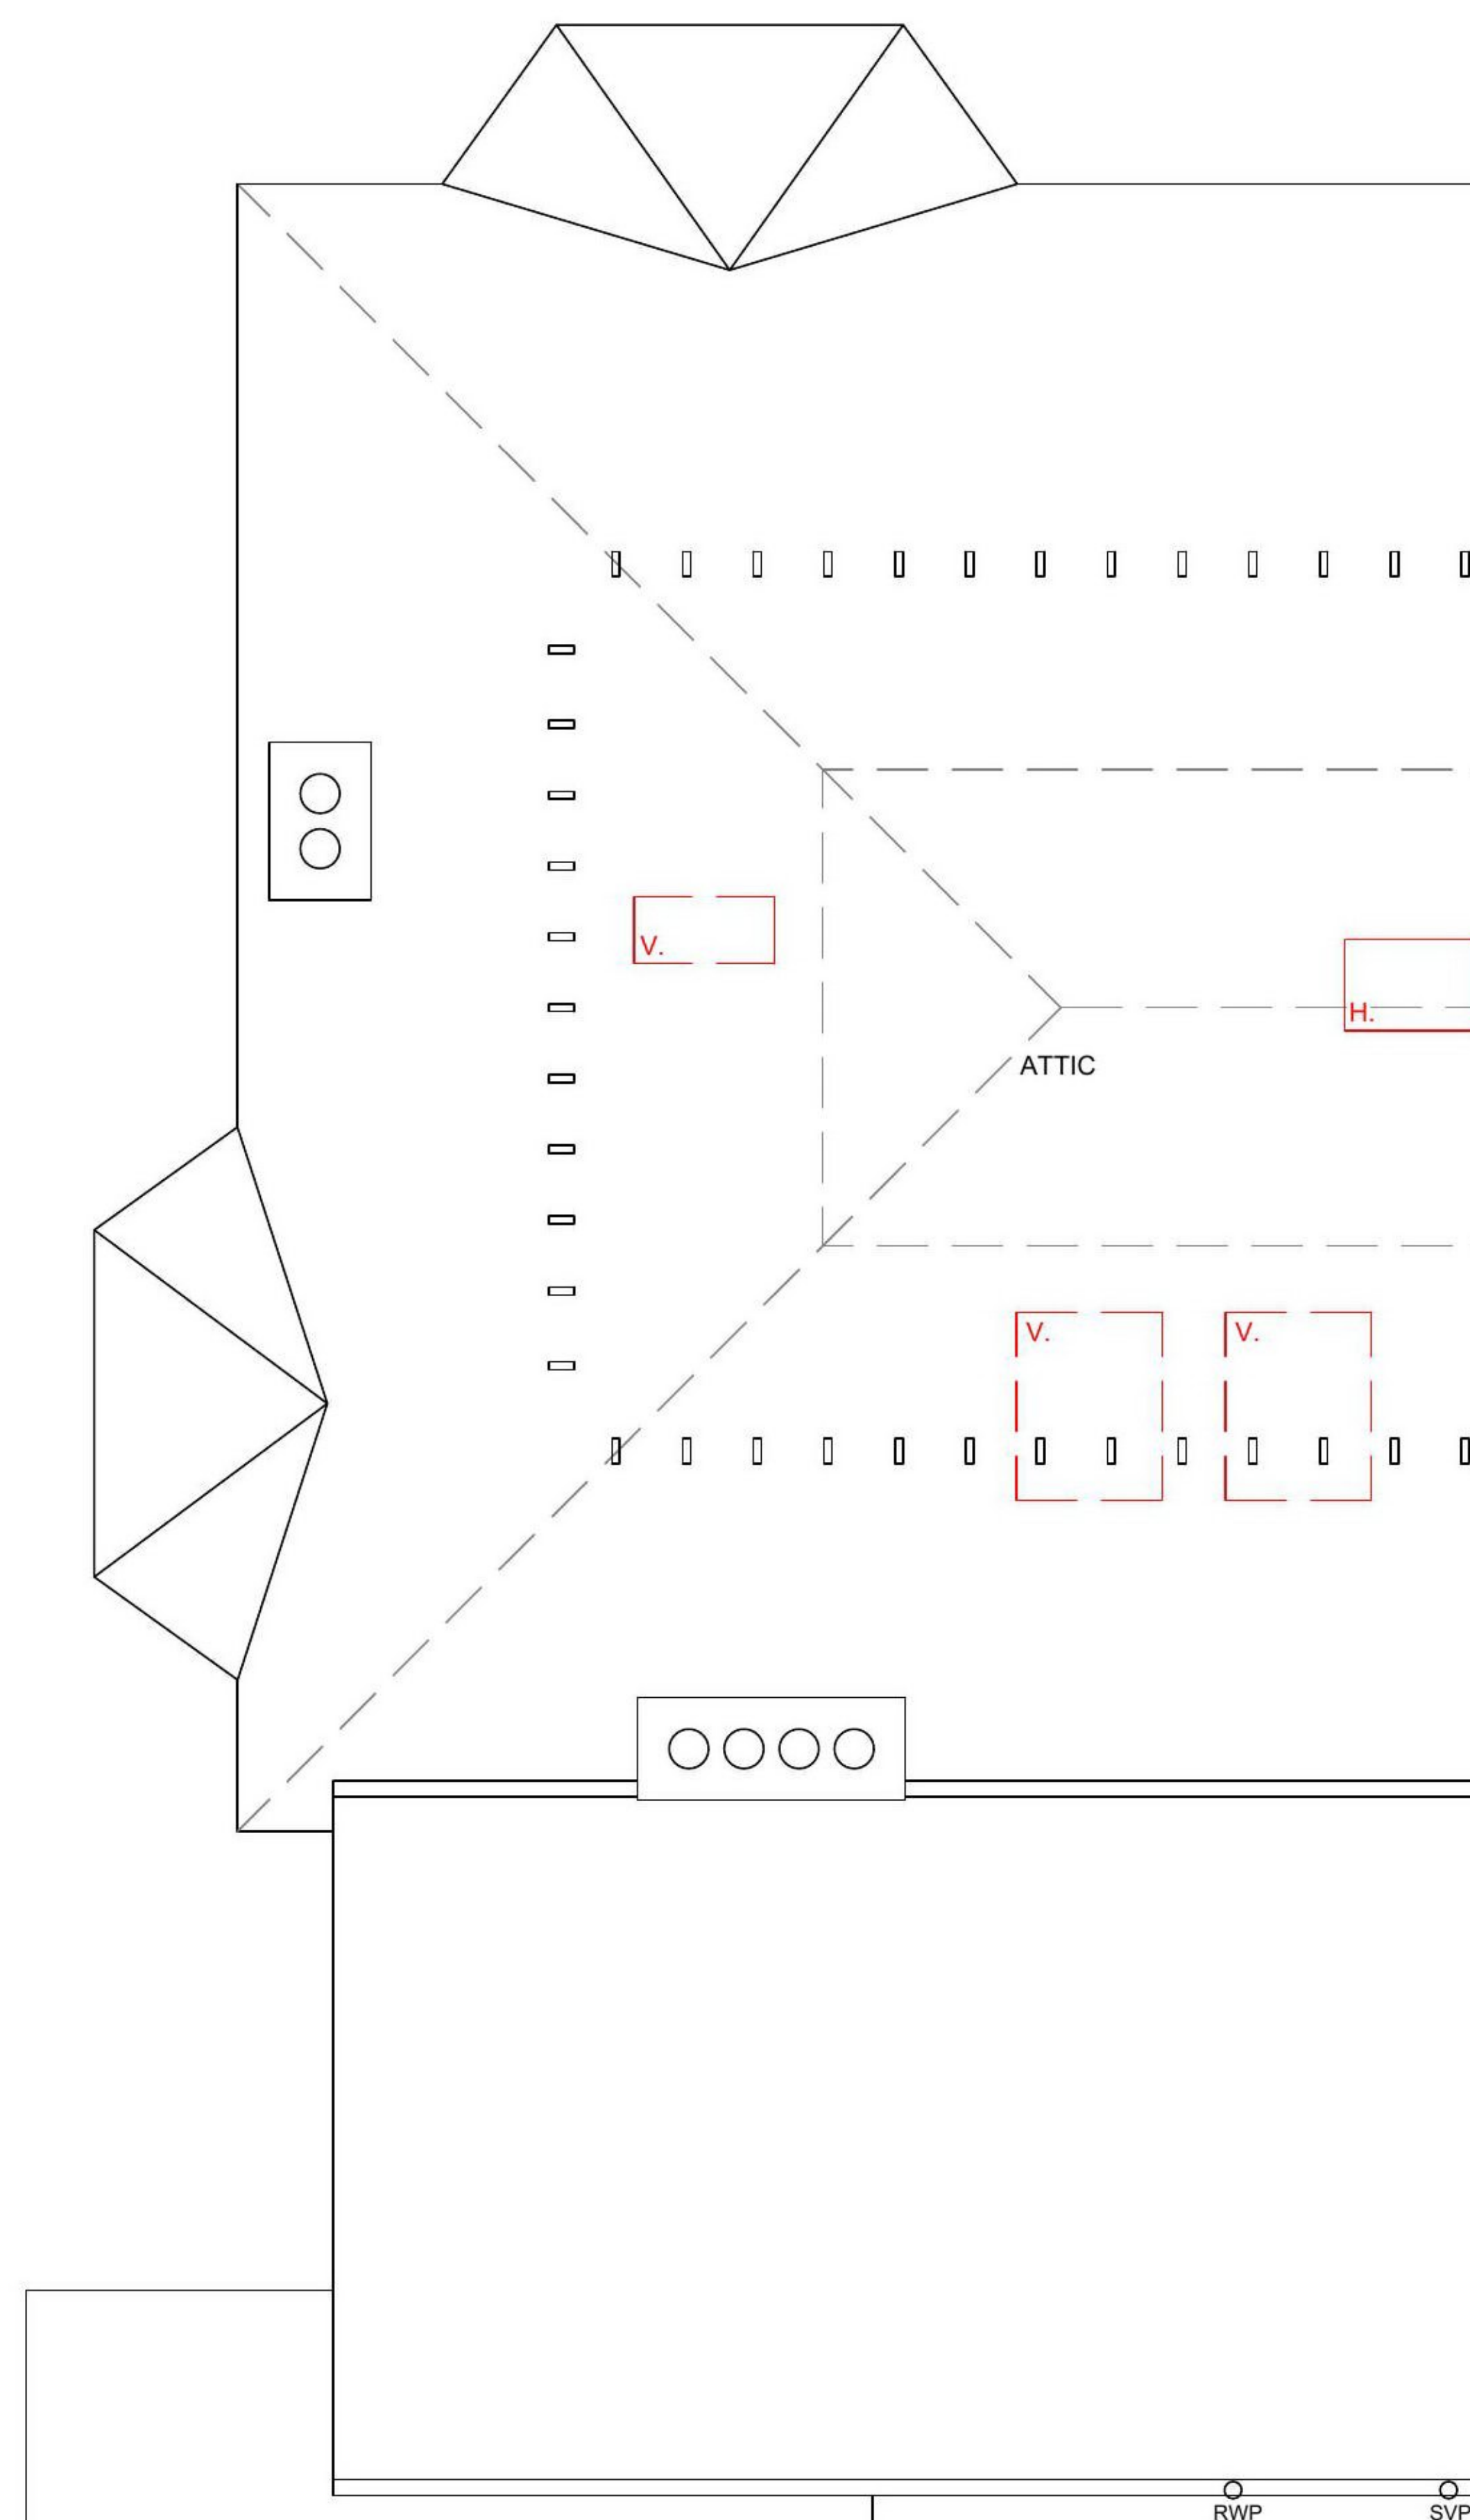
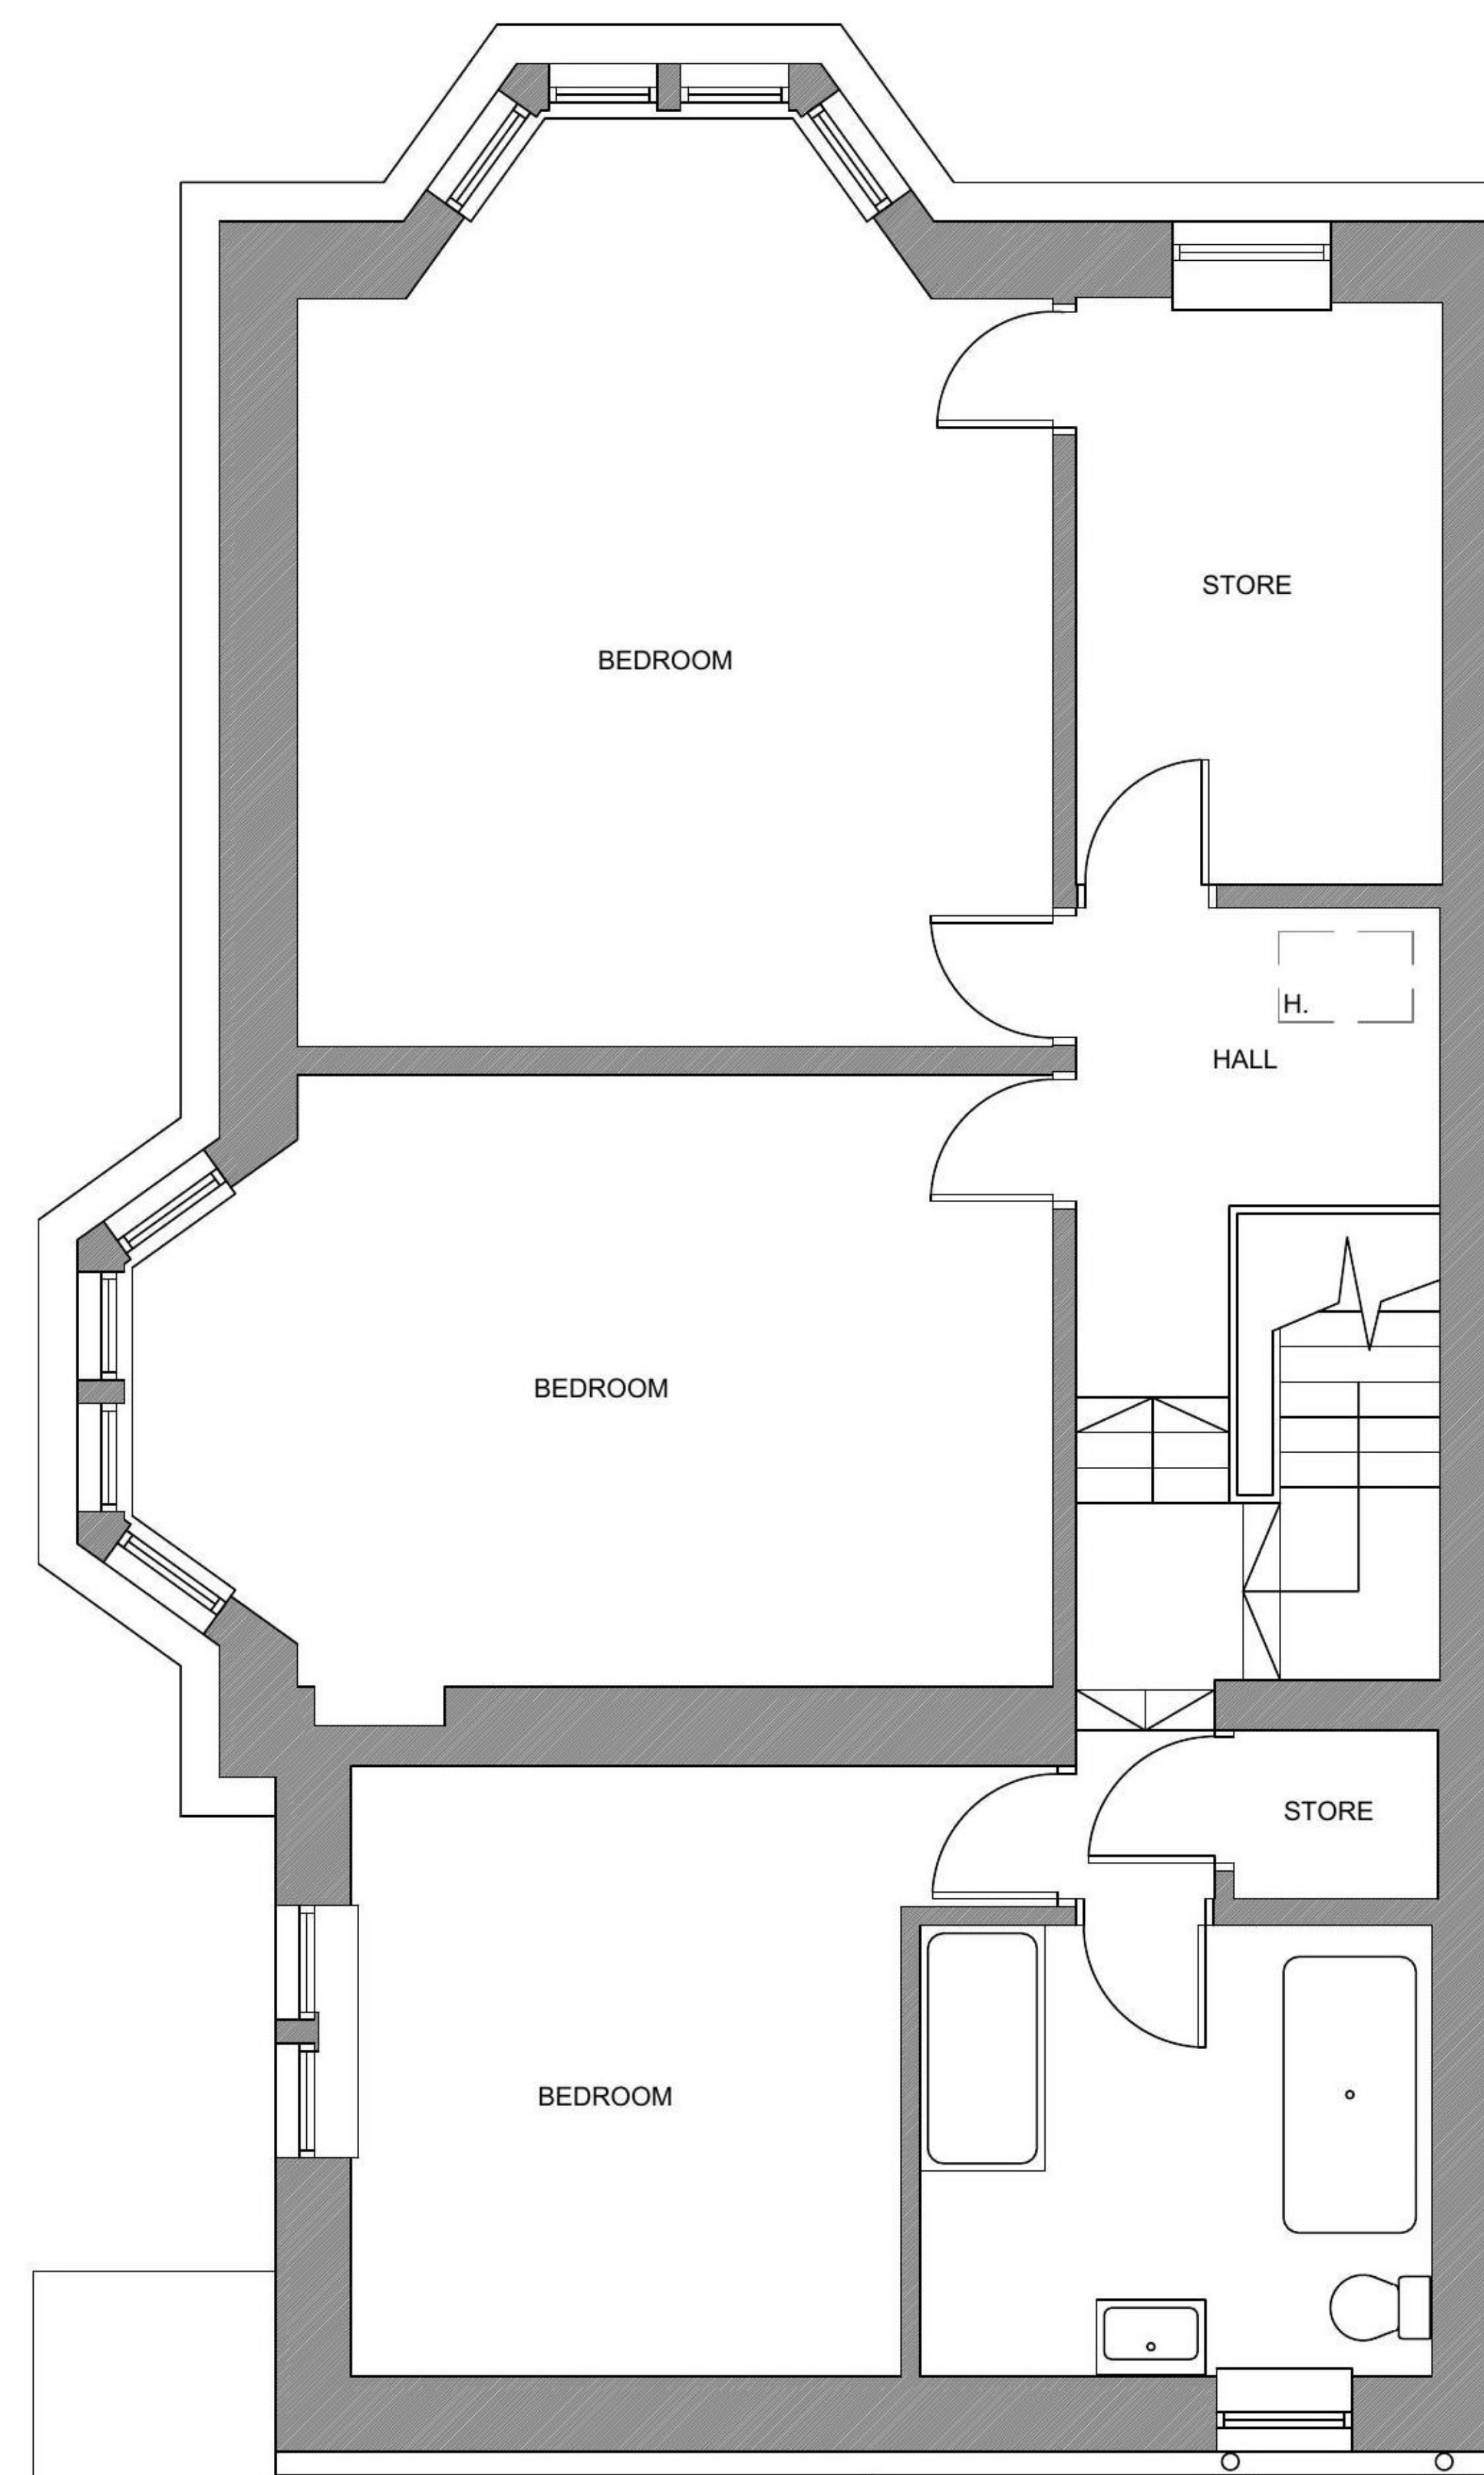


| REV | DESCRIPTION | DATE | BY |
|-----|-------------|------|----|
| | | | |

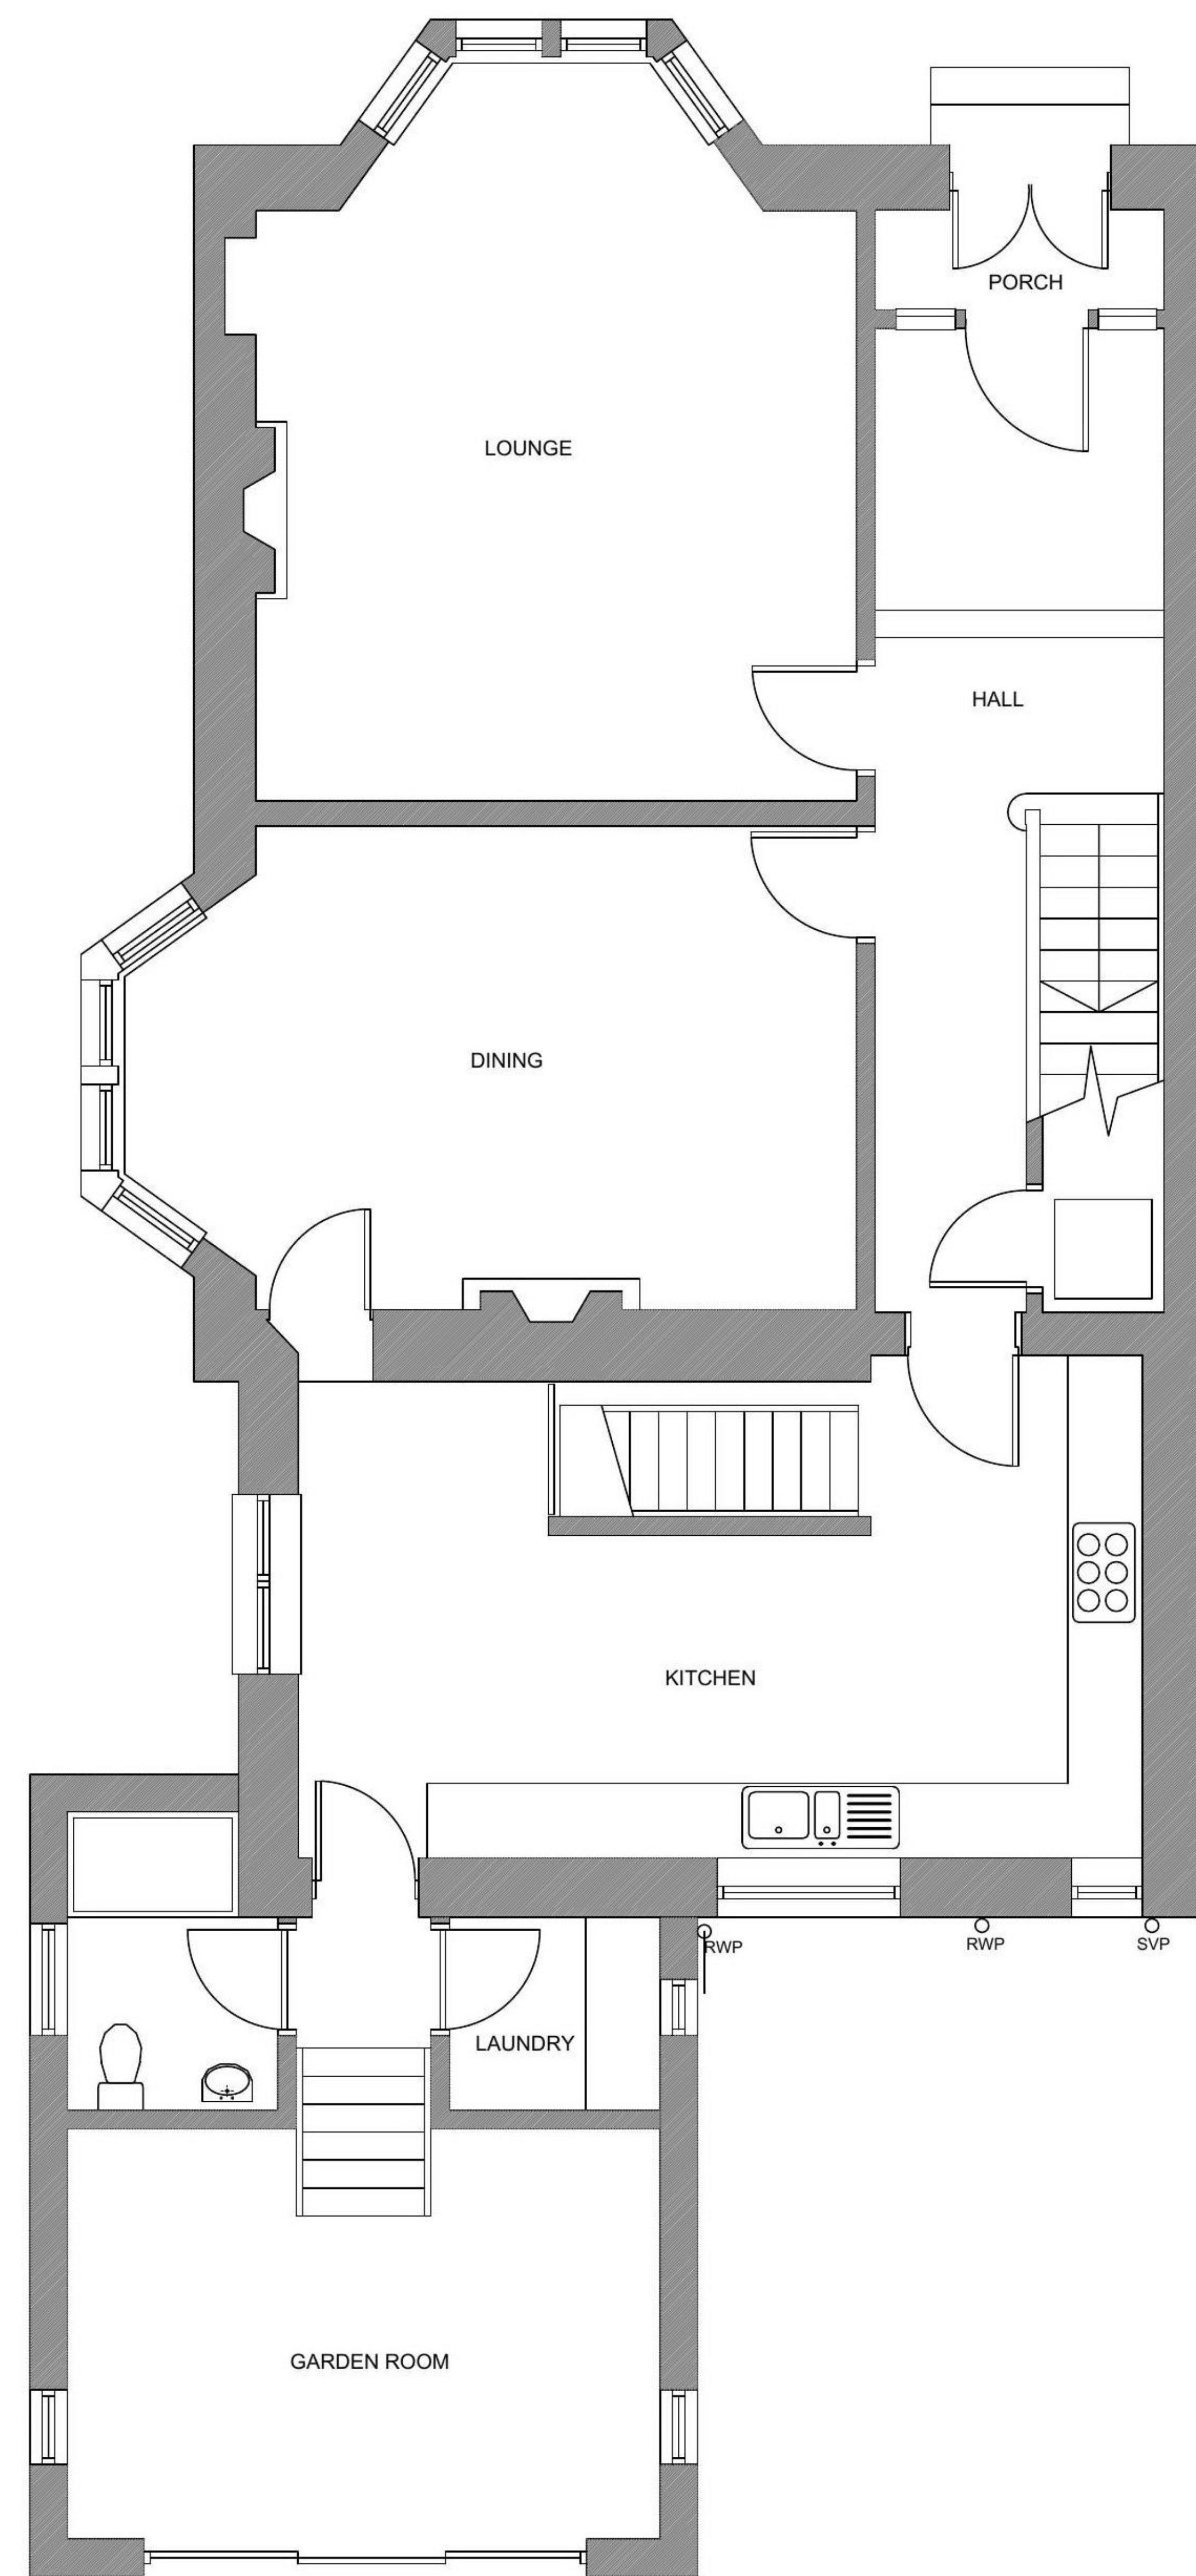

RED HATCHING DENOTES DOWNTAKINGS

This drawing must not be scaled, only written dimensions to be respected.
 All dimensions are to be checked/confirmed on site prior to materials being ordered with special care given to items prefabricated off site.
 This drawing is the copyright of Clark Design Architecture and must not be copied or reproduced without permission.
 This drawing must be read in conjunction with the contract specification and all other architects, engineers, drawings and layouts, schedules and details.
 No changes to be made without out consultation with Clark Design.

PLANNING

CLARK DESIGN
ARCHITECTURE

CLIENT
MR. F. GILLESPIE

PROJECT
**PROPOSED ATTIC CONVERSION & ALTERATIONS
16 NEWLANDS ROAD
GLASGOW. G43 2JB**

DRAWING
EXISTING PLANS & ELEVATIONS

| | | |
|----|--------|--------------|
| A1 | JUN 21 | 2021/1053/01 |
|----|--------|--------------|