


**Notes**

- Do not scale from this drawing.
- Verify all dimensions on site.
- Any discrepancy to be reported to the architect for clarification.
- Drawing and specifications to be read in conjunction with information from all other design consultants and contractors.
- Drawings and specifications to be read in conjunction with Designer's Hazard and Environment Assessment Record in accordance with current CDM regulations.

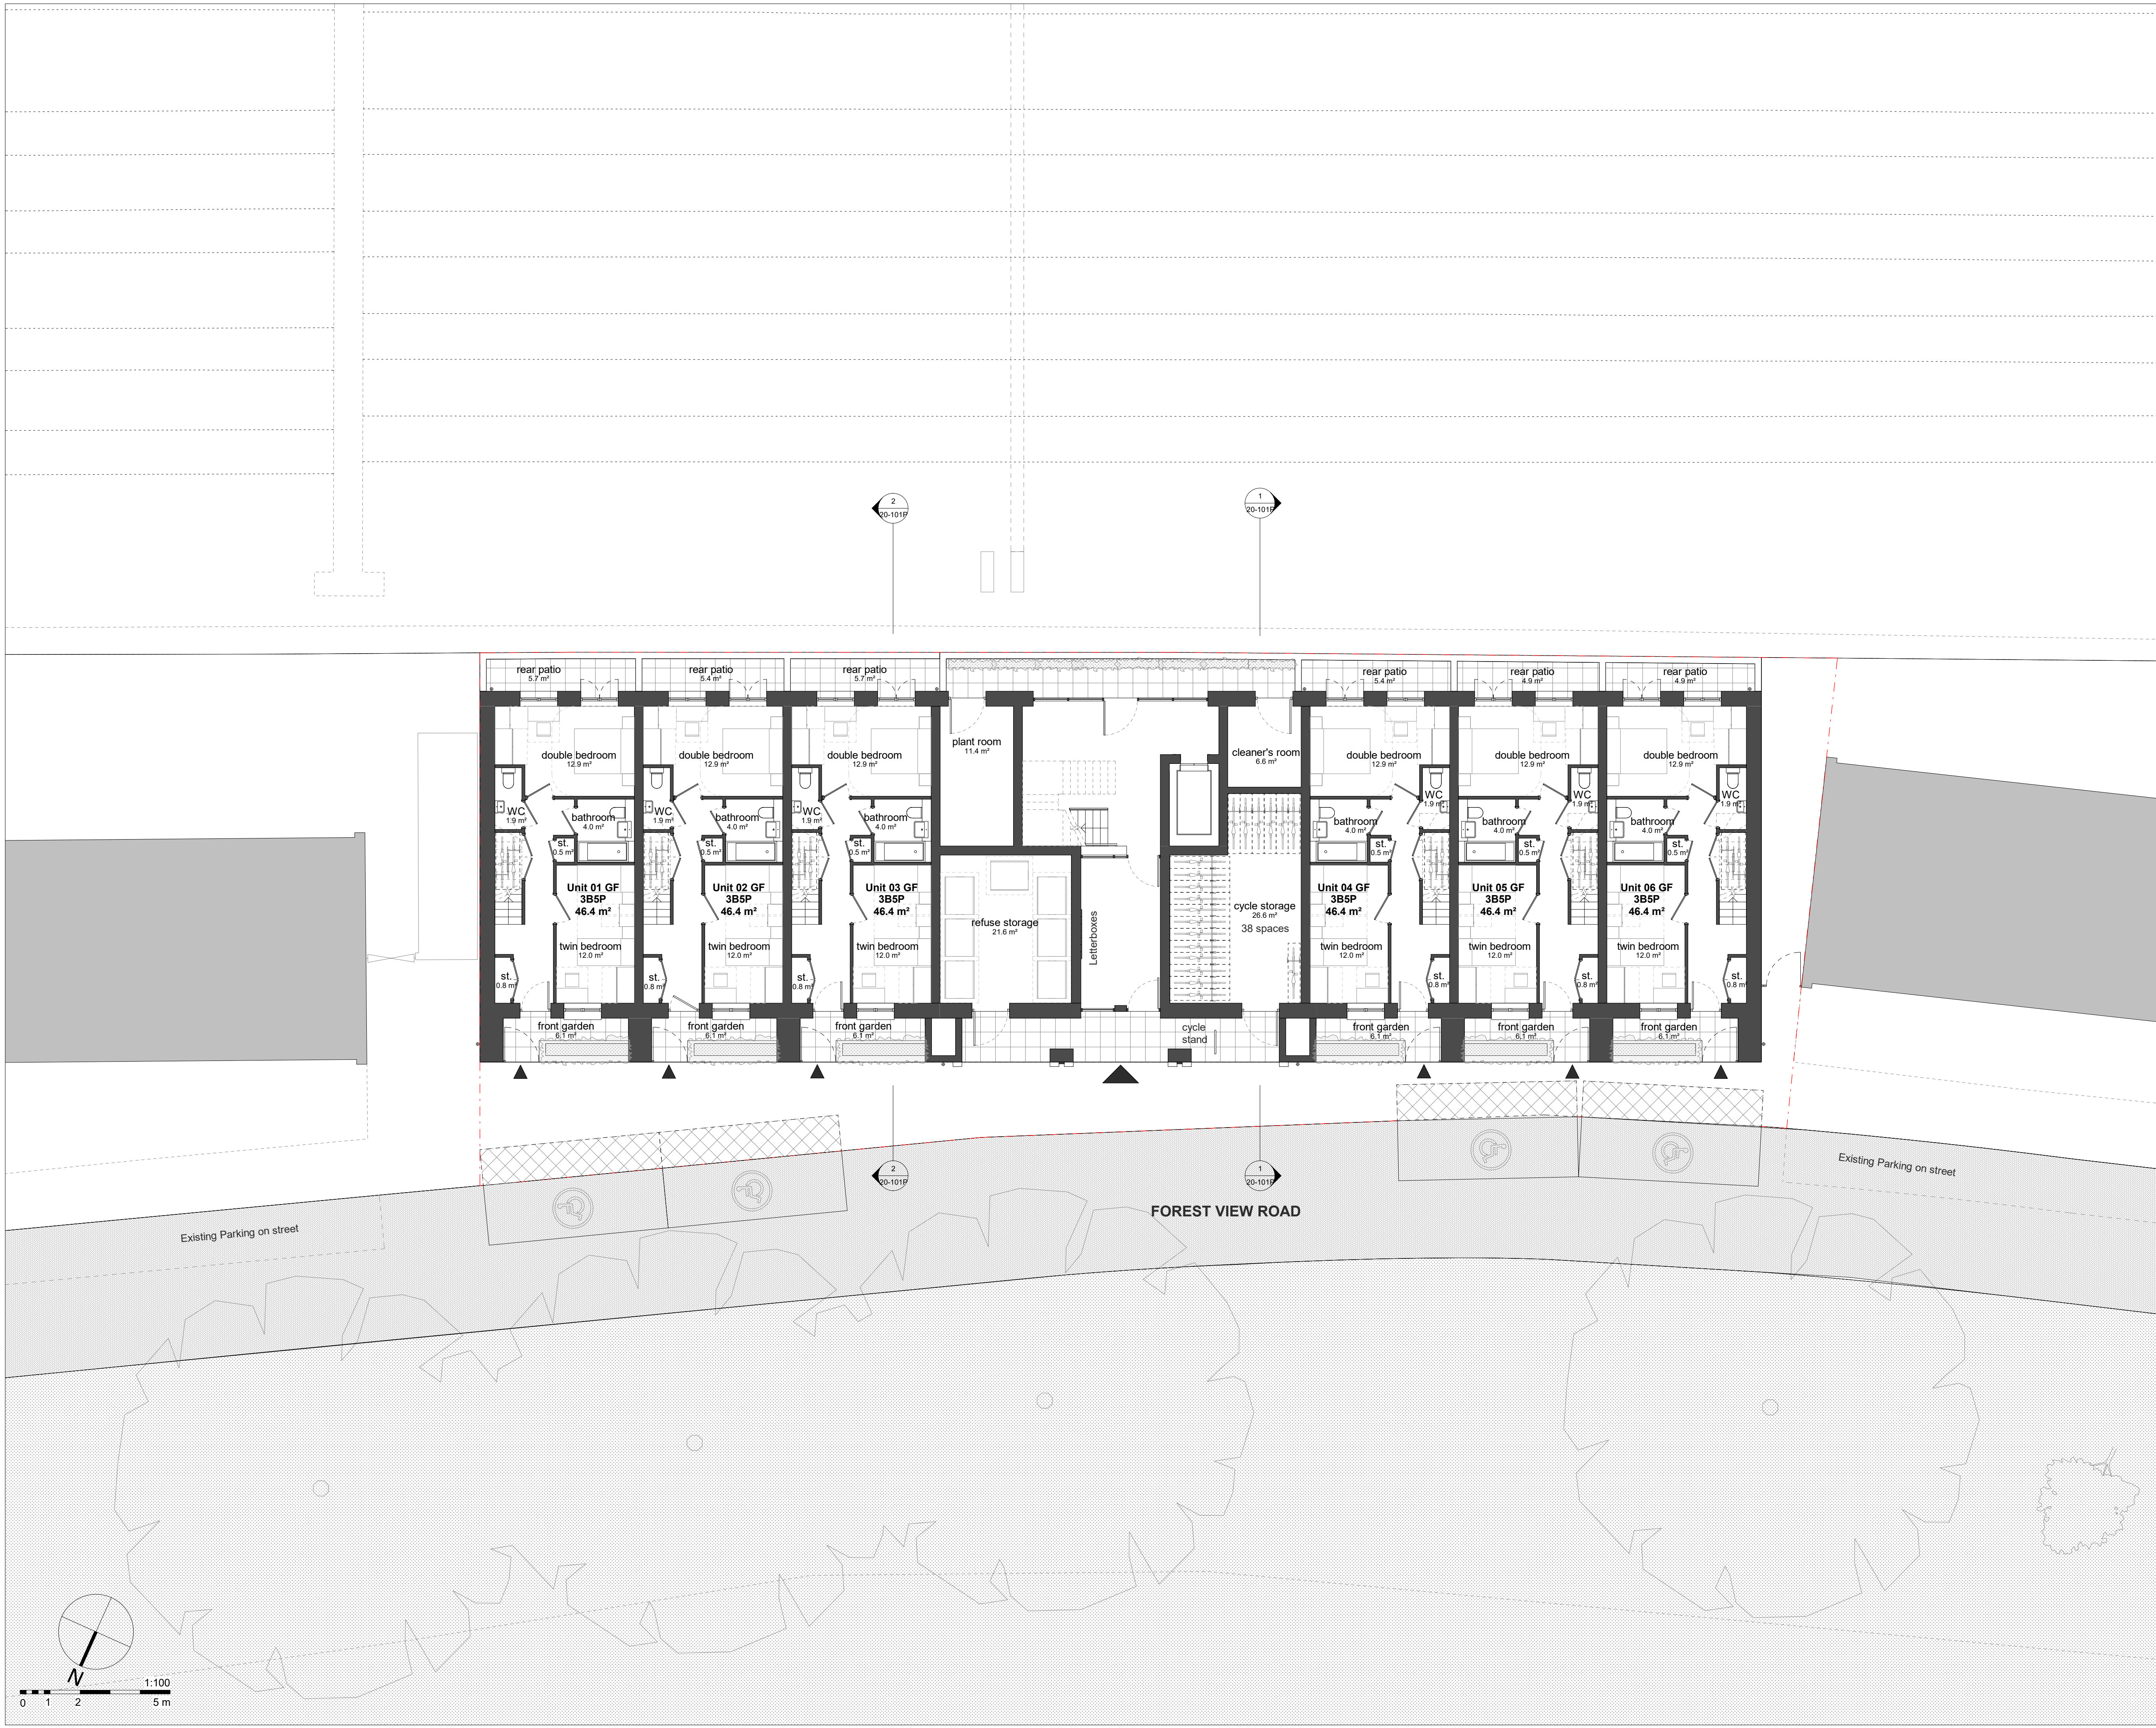

19.11.22

rev	details	date
project	Forest View Road	
drawing	Proposed GA Plans Ground Floor	
job no	series no	drawing no
19083	10-001P	-
status	Planning	
date	scale @ A1	scale @ A3
09/17/19	1 : 100	1 : 200
drawn	checked	
KL	JP	

**newground**  
ARCHITECTS

48-50 Weston Street, London, SE1 3QJ  
www.newgroundarchitects.com  
+44 (0)20 74904959

