



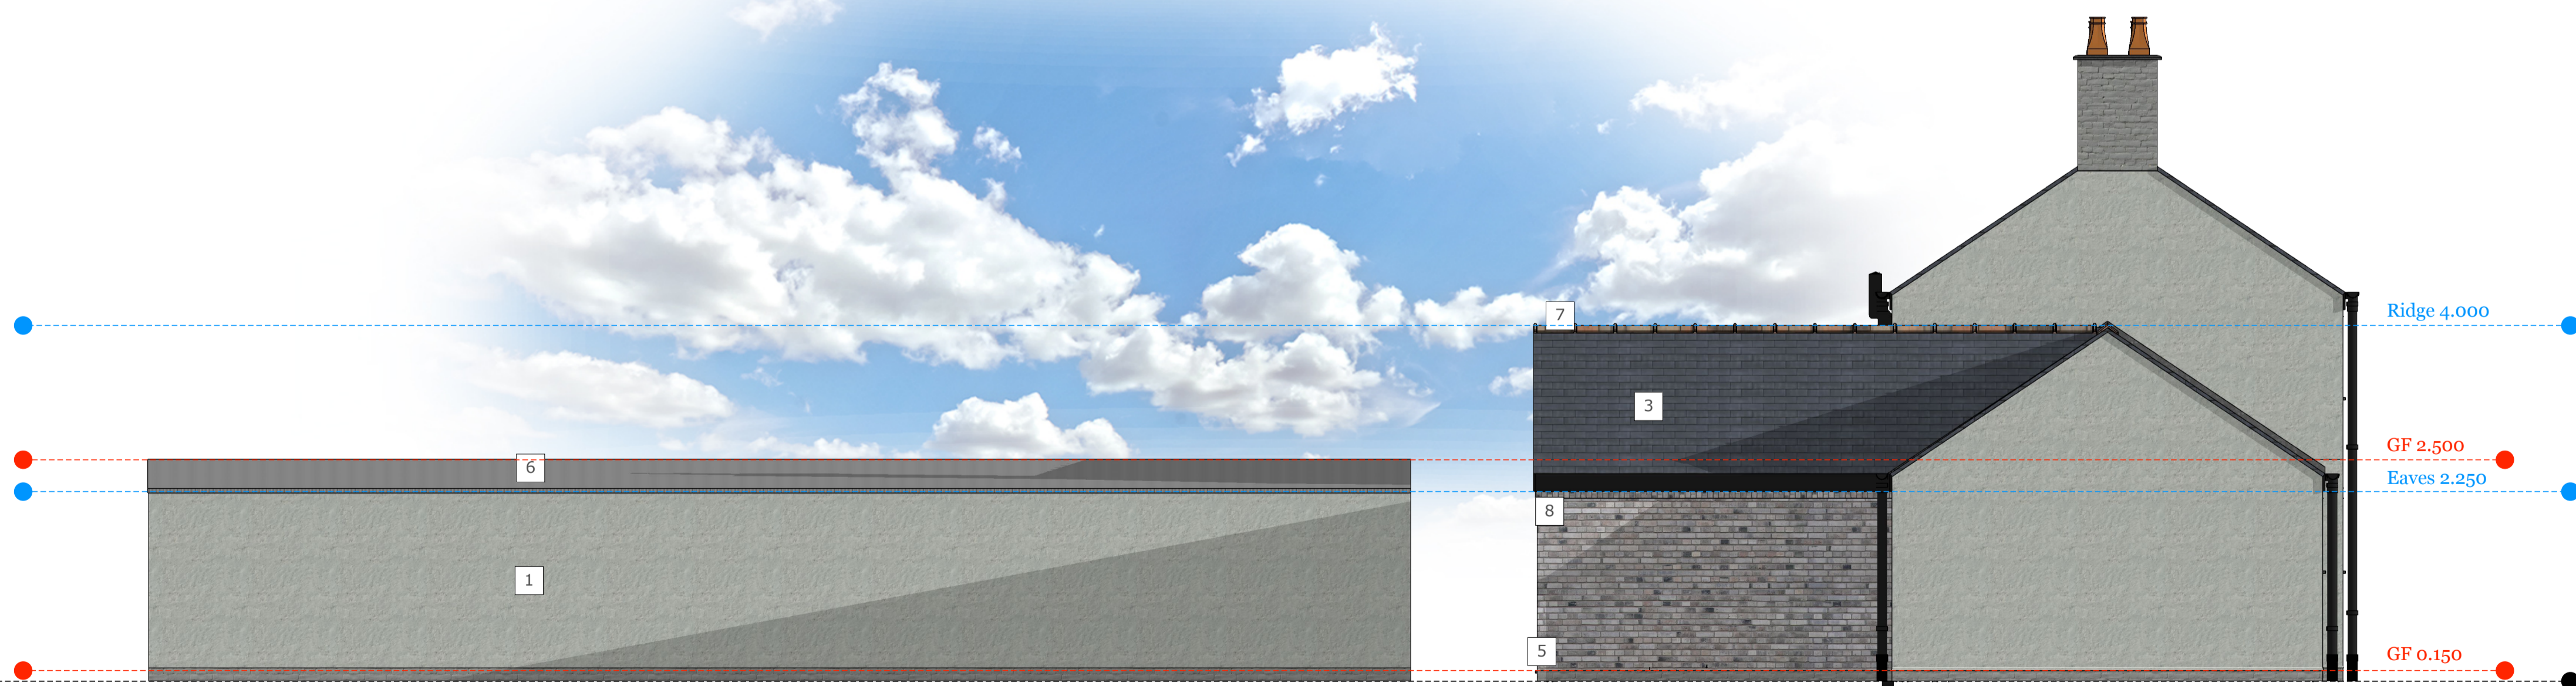

E :: PROPOSED FRONT ELEVATION
1
scale: 1"=50"

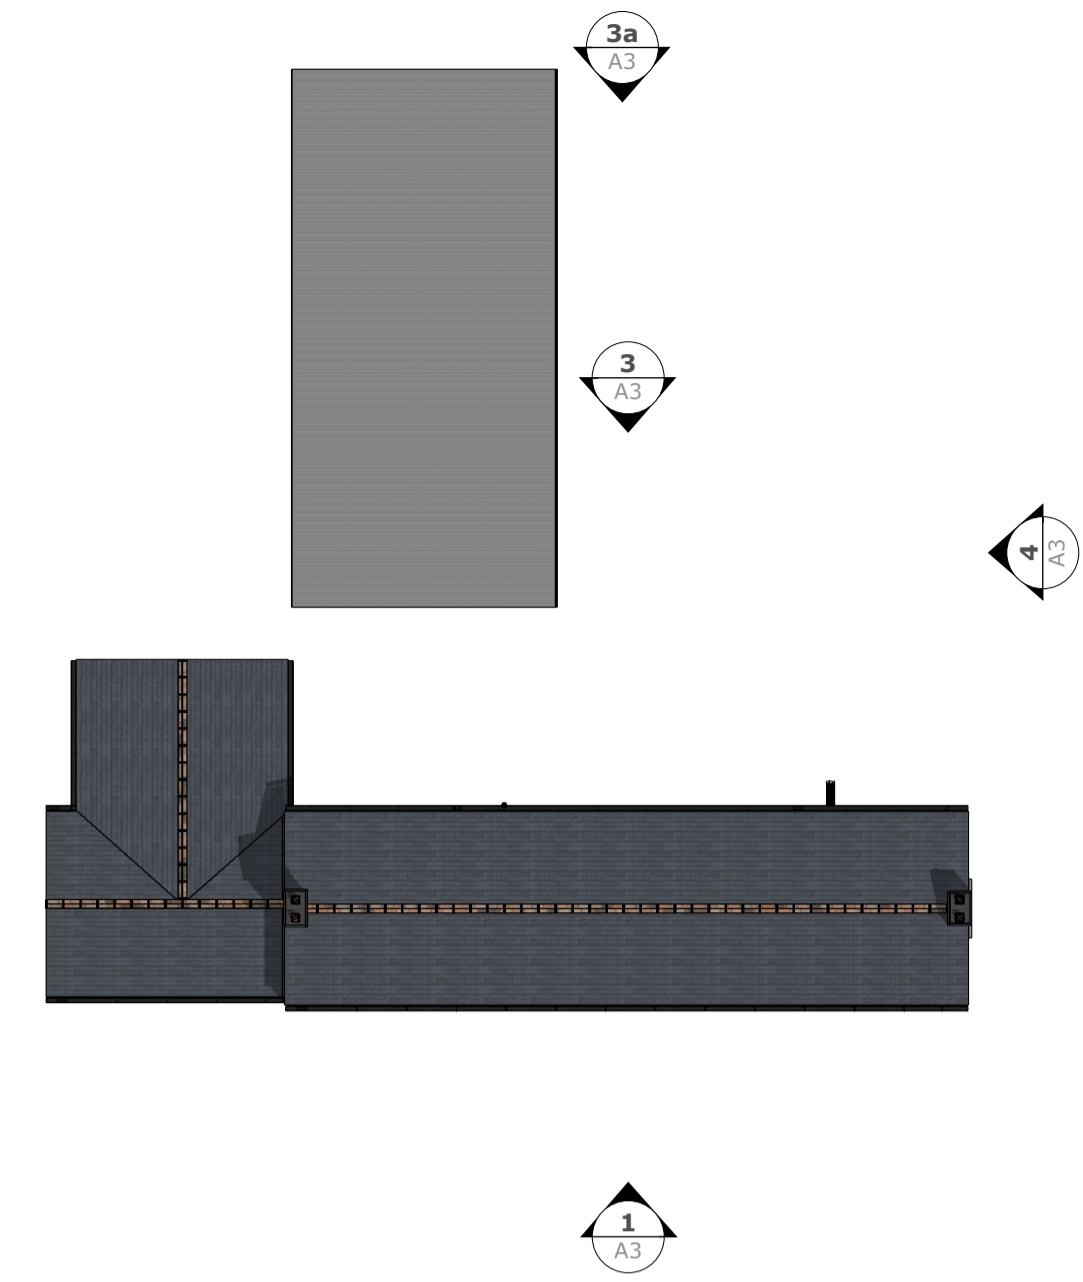

E :: PROPOSED LEFT ELEVATION
2
scale: 1"=50"

- PROPOSED MATERIAL PALETTE**
- 1- External Grade rough cast render (silicone) to match existing.
 - 2 - Proposed new uPVC double glazed units (Grey to match existing).
 - 3 - Composite Slate roof (to match welsh slate in colour and texture)
 - 4 - Black uPVC rainwater goods to match existing
 - 5 - Grey vintage multi brick
 - 6 - Metal Profile roof to revised existing out building (partially demolished).
 - 7. Ridge tile to match existing
 - 8. Rowlock banding course

Copyright: All rights reserved. This drawing must not be reproduced without permission from Hunter Haus. Do not scale off this drawing. All dimensions are to be vector / suit contractor. Any discrepancies to be reported to Hunter Haus.

REVISIONS	
MM/DD/YY	
1	---
2	---
3	---
4	---
5	---

Design Studio
15 Plover Close
West Lanes
PR9 8RU

P: 01704 232068
E: design@hunterhaus.co.uk
W: www.hunterhaus.co.uk
F: @hunterhaus



PROPOSED ELEVATIONS
21L.001

1 CHAPEL LANE COTTAGE, NETHERTON

MR & MRS MORAN