




E :: PROPOSED REAR ELEVATION
3 scale: 1"=50"

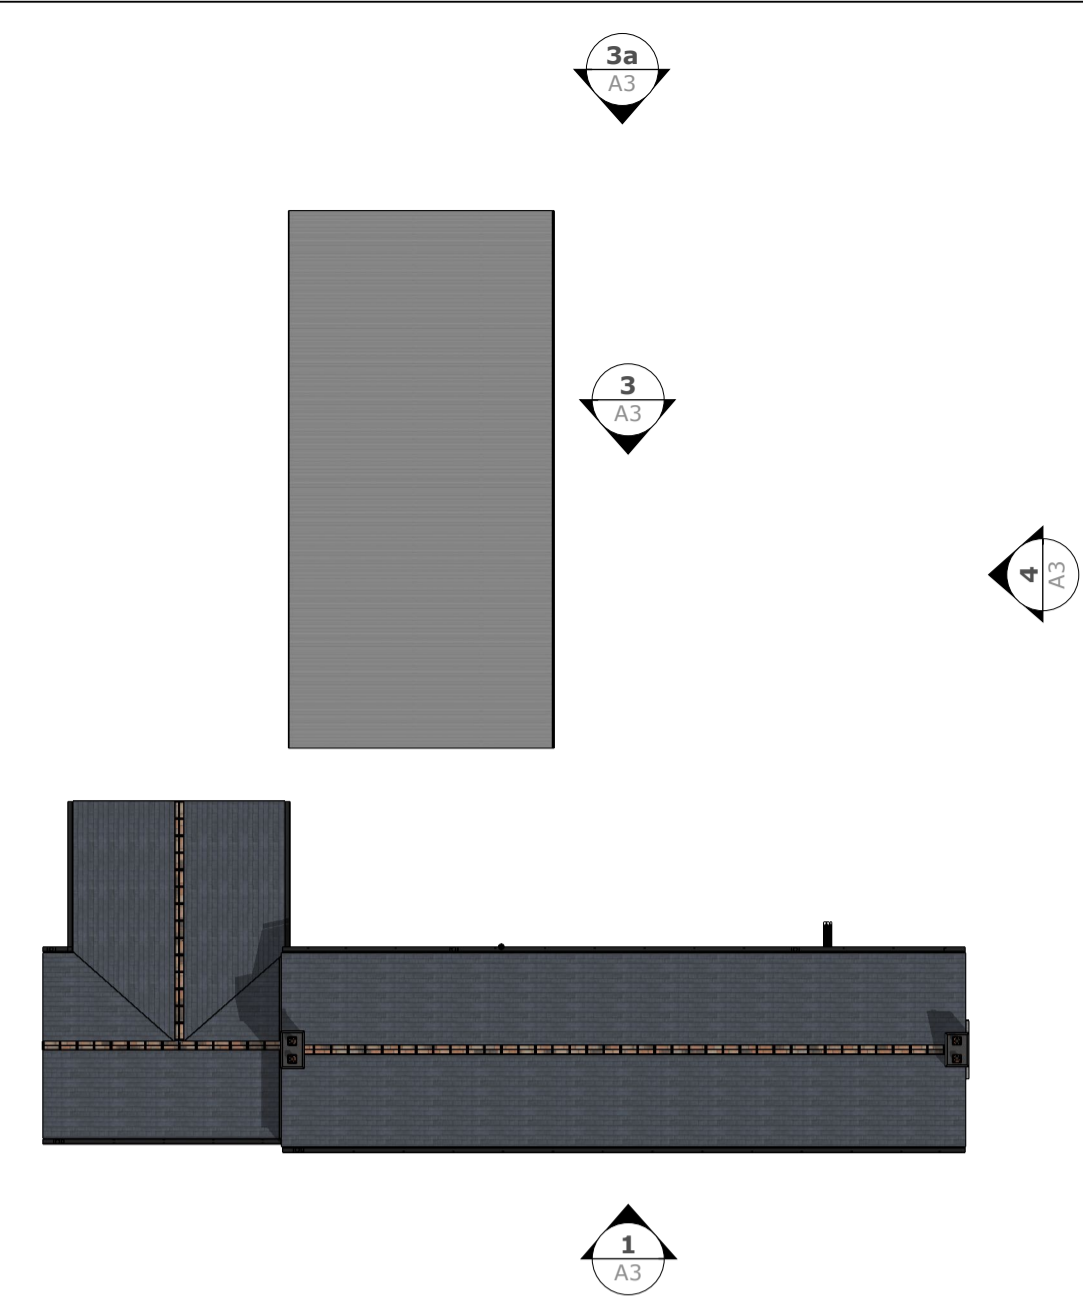

E :: PROPOSED REAR ELEVATION - Inc.
3a scale: 1"=50"

- PROPOSED MATERIAL PALETTE**
- 1 - External Grade rough cast render (silicone) to match existing.
 - 2 - Proposed new uPVC double glazed units (Grey to match existing).
 - 3 - Composite Slate roof (to match welsh slate in colour and texture)
 - 4 - Black uPVC rainwater goods to match existing
 - 5 - Grey vintage multi brick
 - 6 - Metal Profile roof to revised existing out building (partially demolished).
 7. Ridge tile to match existing
 8. Rowlock banding course
 9. Vertical canalised timber cladding
 10. Vent hatch to kennel



E :: PROPOSED RIGHT ELEVATION
4 scale: 1"=50"


Copyright: All rights reserved. This drawing must not be reproduced without permission from Hunter Haus. Do not scale off this drawing. All dimensions are to be vector / air contractor. Any discrepancies to be reported to Hunter Haus.

MM/DD/YY	REVISIONS
1	
2	
3	
4	
5	

P: 01704 232068
E: design@hunterhaus.co.uk
W: www.hunterhaus.co.uk
F: @hunterhaus

Design Studio
 15 Plover Close
 West Lanes
 PR9 8RU

MR & MRS MORAN

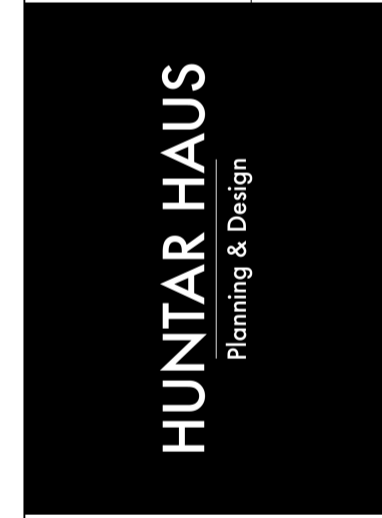

PROPOSED ELEVATIONS
21.001

1 CHAPEL LANE COTTAGE, NETHERTON