




**NORTH EAST ELEVATION**

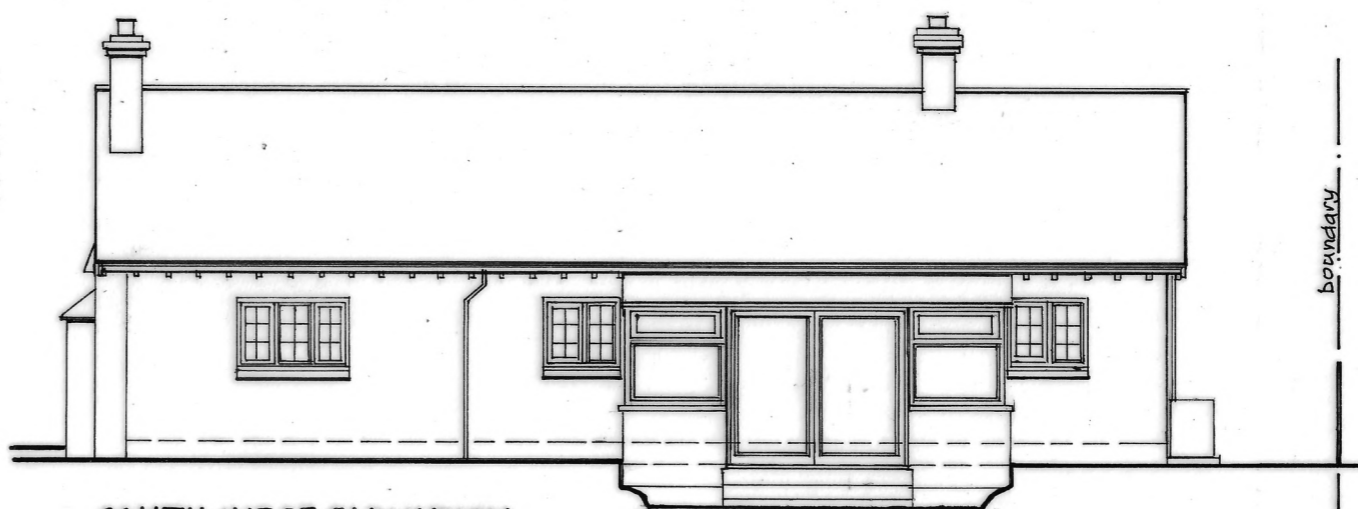

**SOUTH WEST ELEVATION**

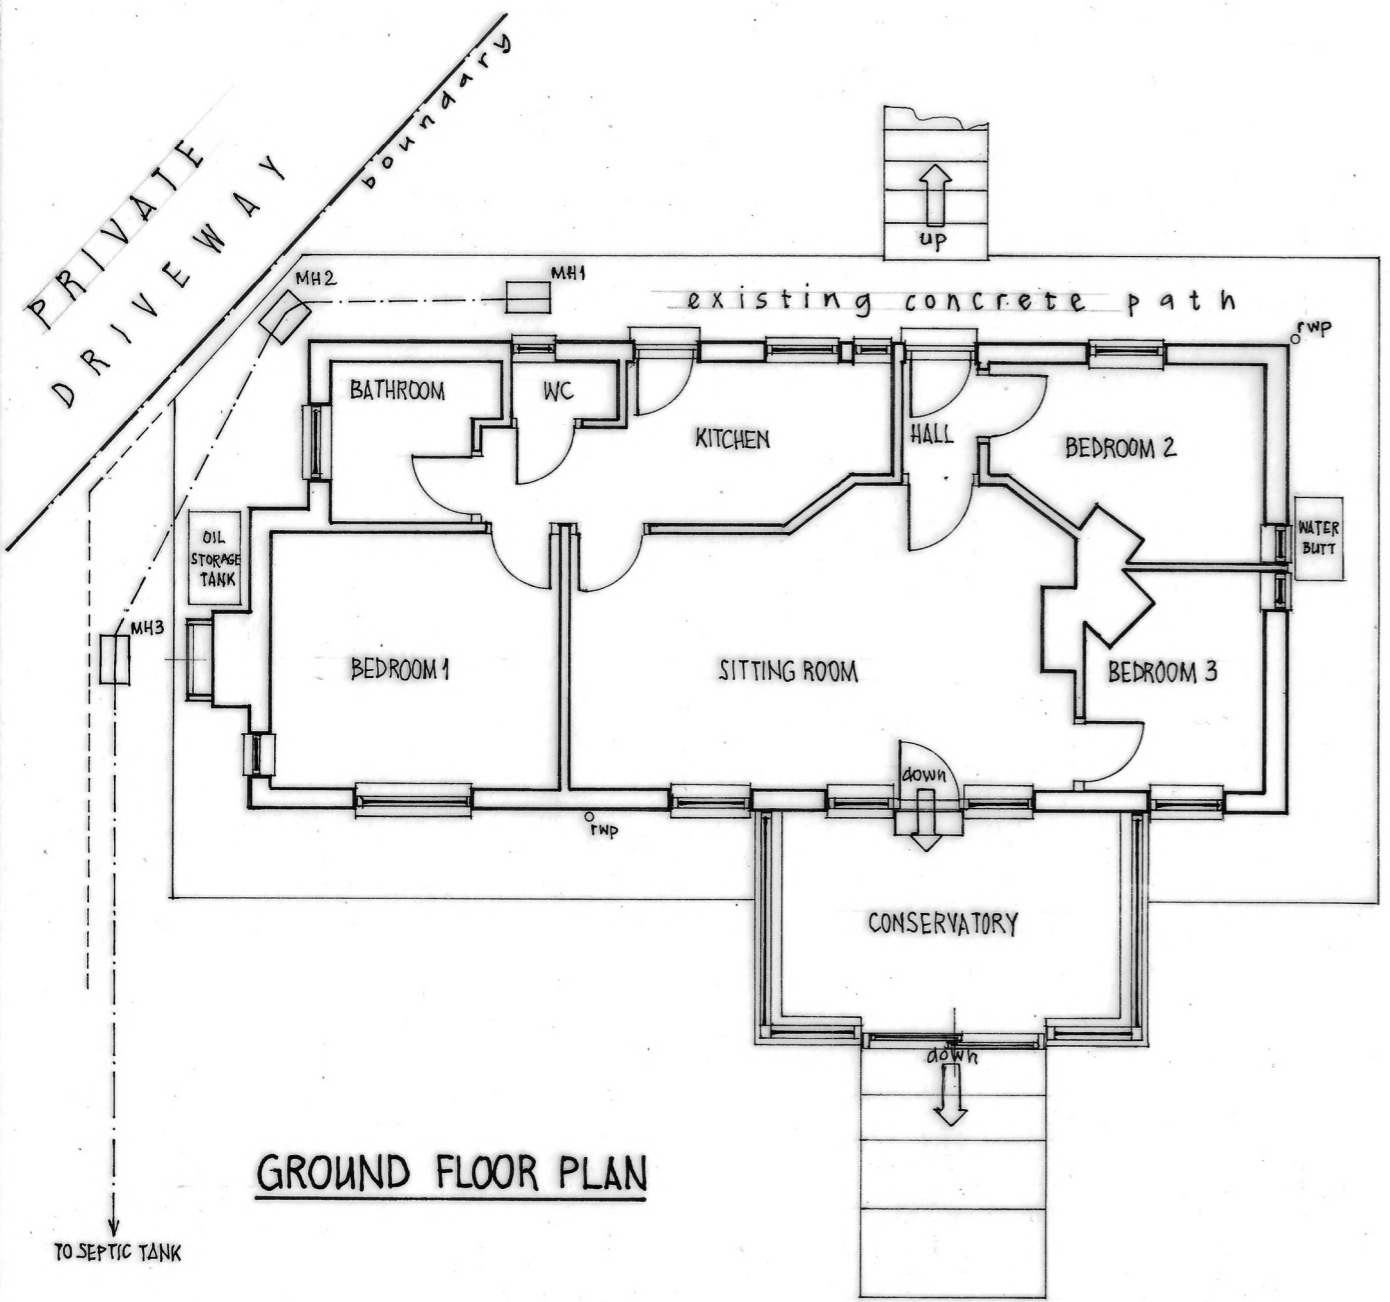

**GROUND FLOOR PLAN**

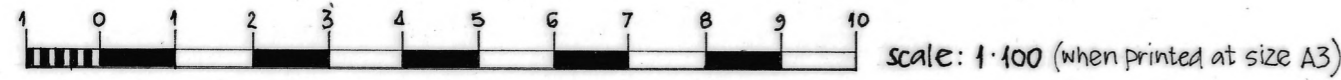

**SOUTH EAST ELEVATION**



**NORTH WEST ELEVATION**

© copyright

**Graham C. Dye**

**44 THE OAKS  
QUAKERS YARD  
TREHARRIS  
MERTHYR TYDFIL  
CF46 5HQ**

Mobile: [REDACTED]  
email: [REDACTED]

Client **MR. COLIN THOMAS**

Job Title **PROPOSED ALTERATION AND REAR  
EXTENSION AT 'VILLHERMOSA',  
BROOK LANE, WOODGREEN,  
FORDINGBRIDGE. HANTS..  
SP6 2AZ**

Drawing Title **EXISTING FLOOR PLAN AND  
ELEVATIONS**

Scale **1:100**

Date **1st August '21** Drawn [REDACTED]

Dwg. No. **0604/5/21** Rev. **A**