


do not scale

if in doubt ask


Conditionally Approved under Building Regulation 17/04479/DOM/A Dated 22 August 2017

notes

This drawing is the copyright of Paul Newbould and must not be reproduced without consent in whole or in part thereof.
All dimensions must be checked on site prior to commencement of works and any discrepancy to be reported immediately.

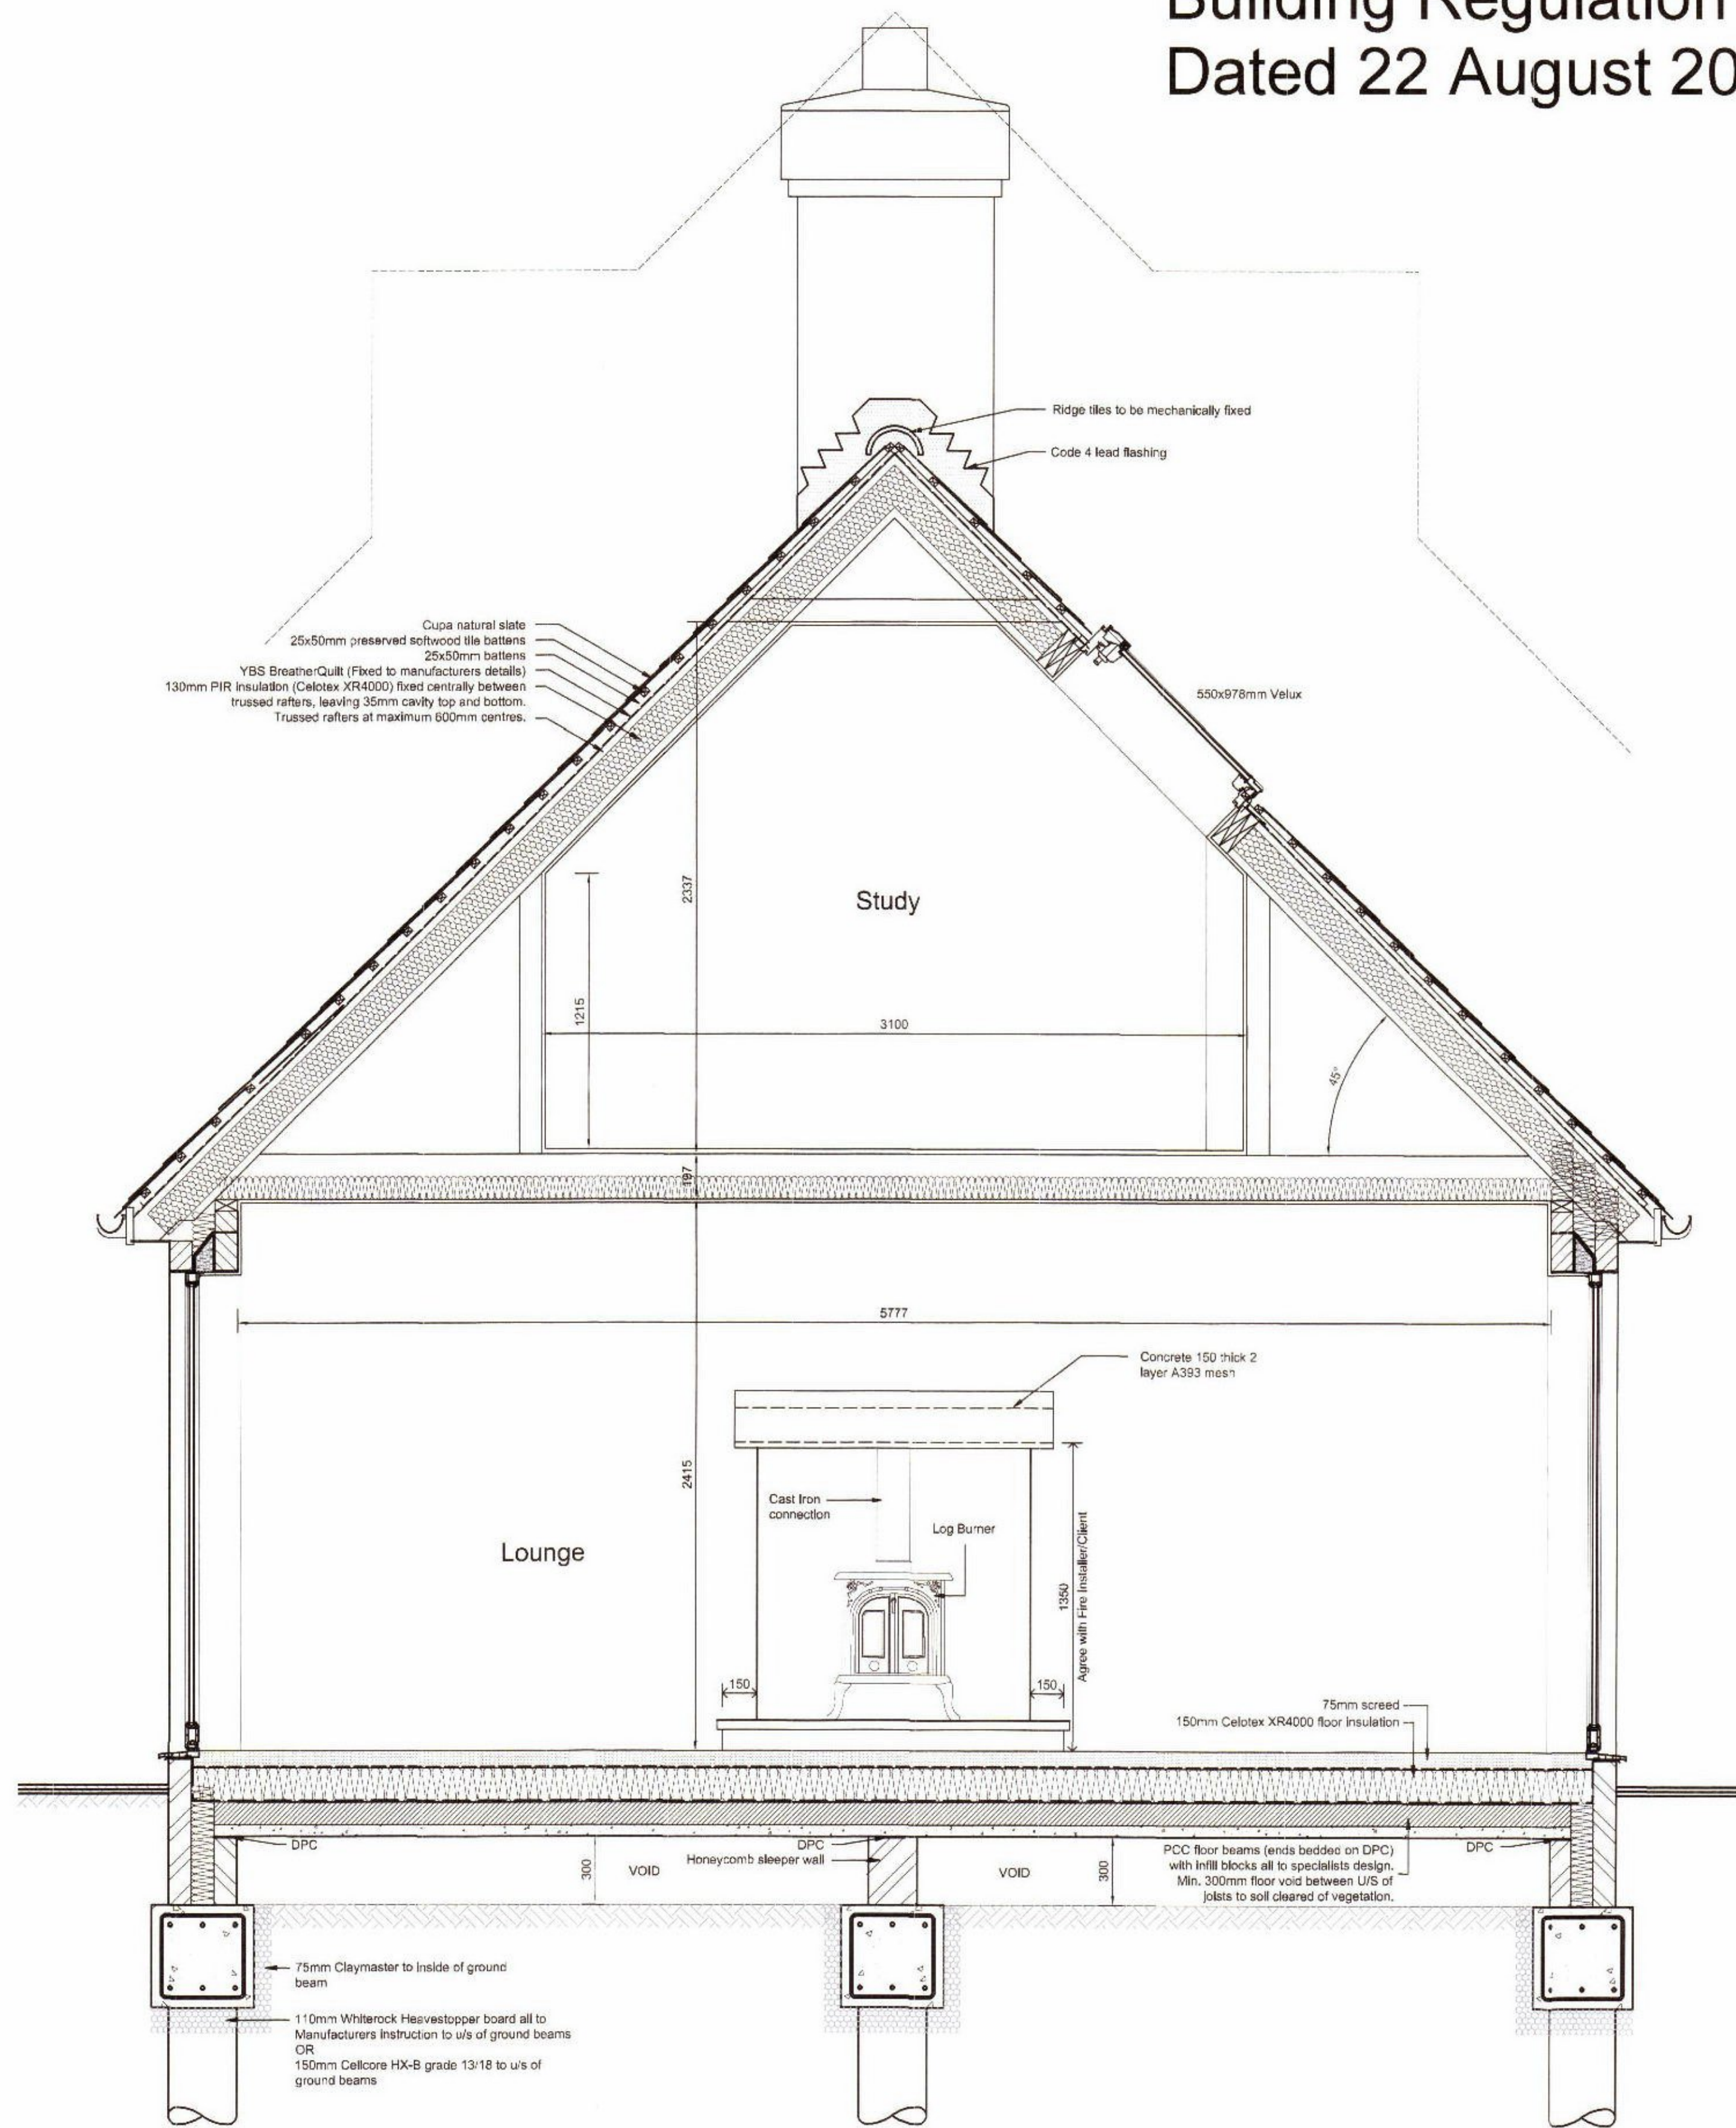

Section D-D
Scale 1:20

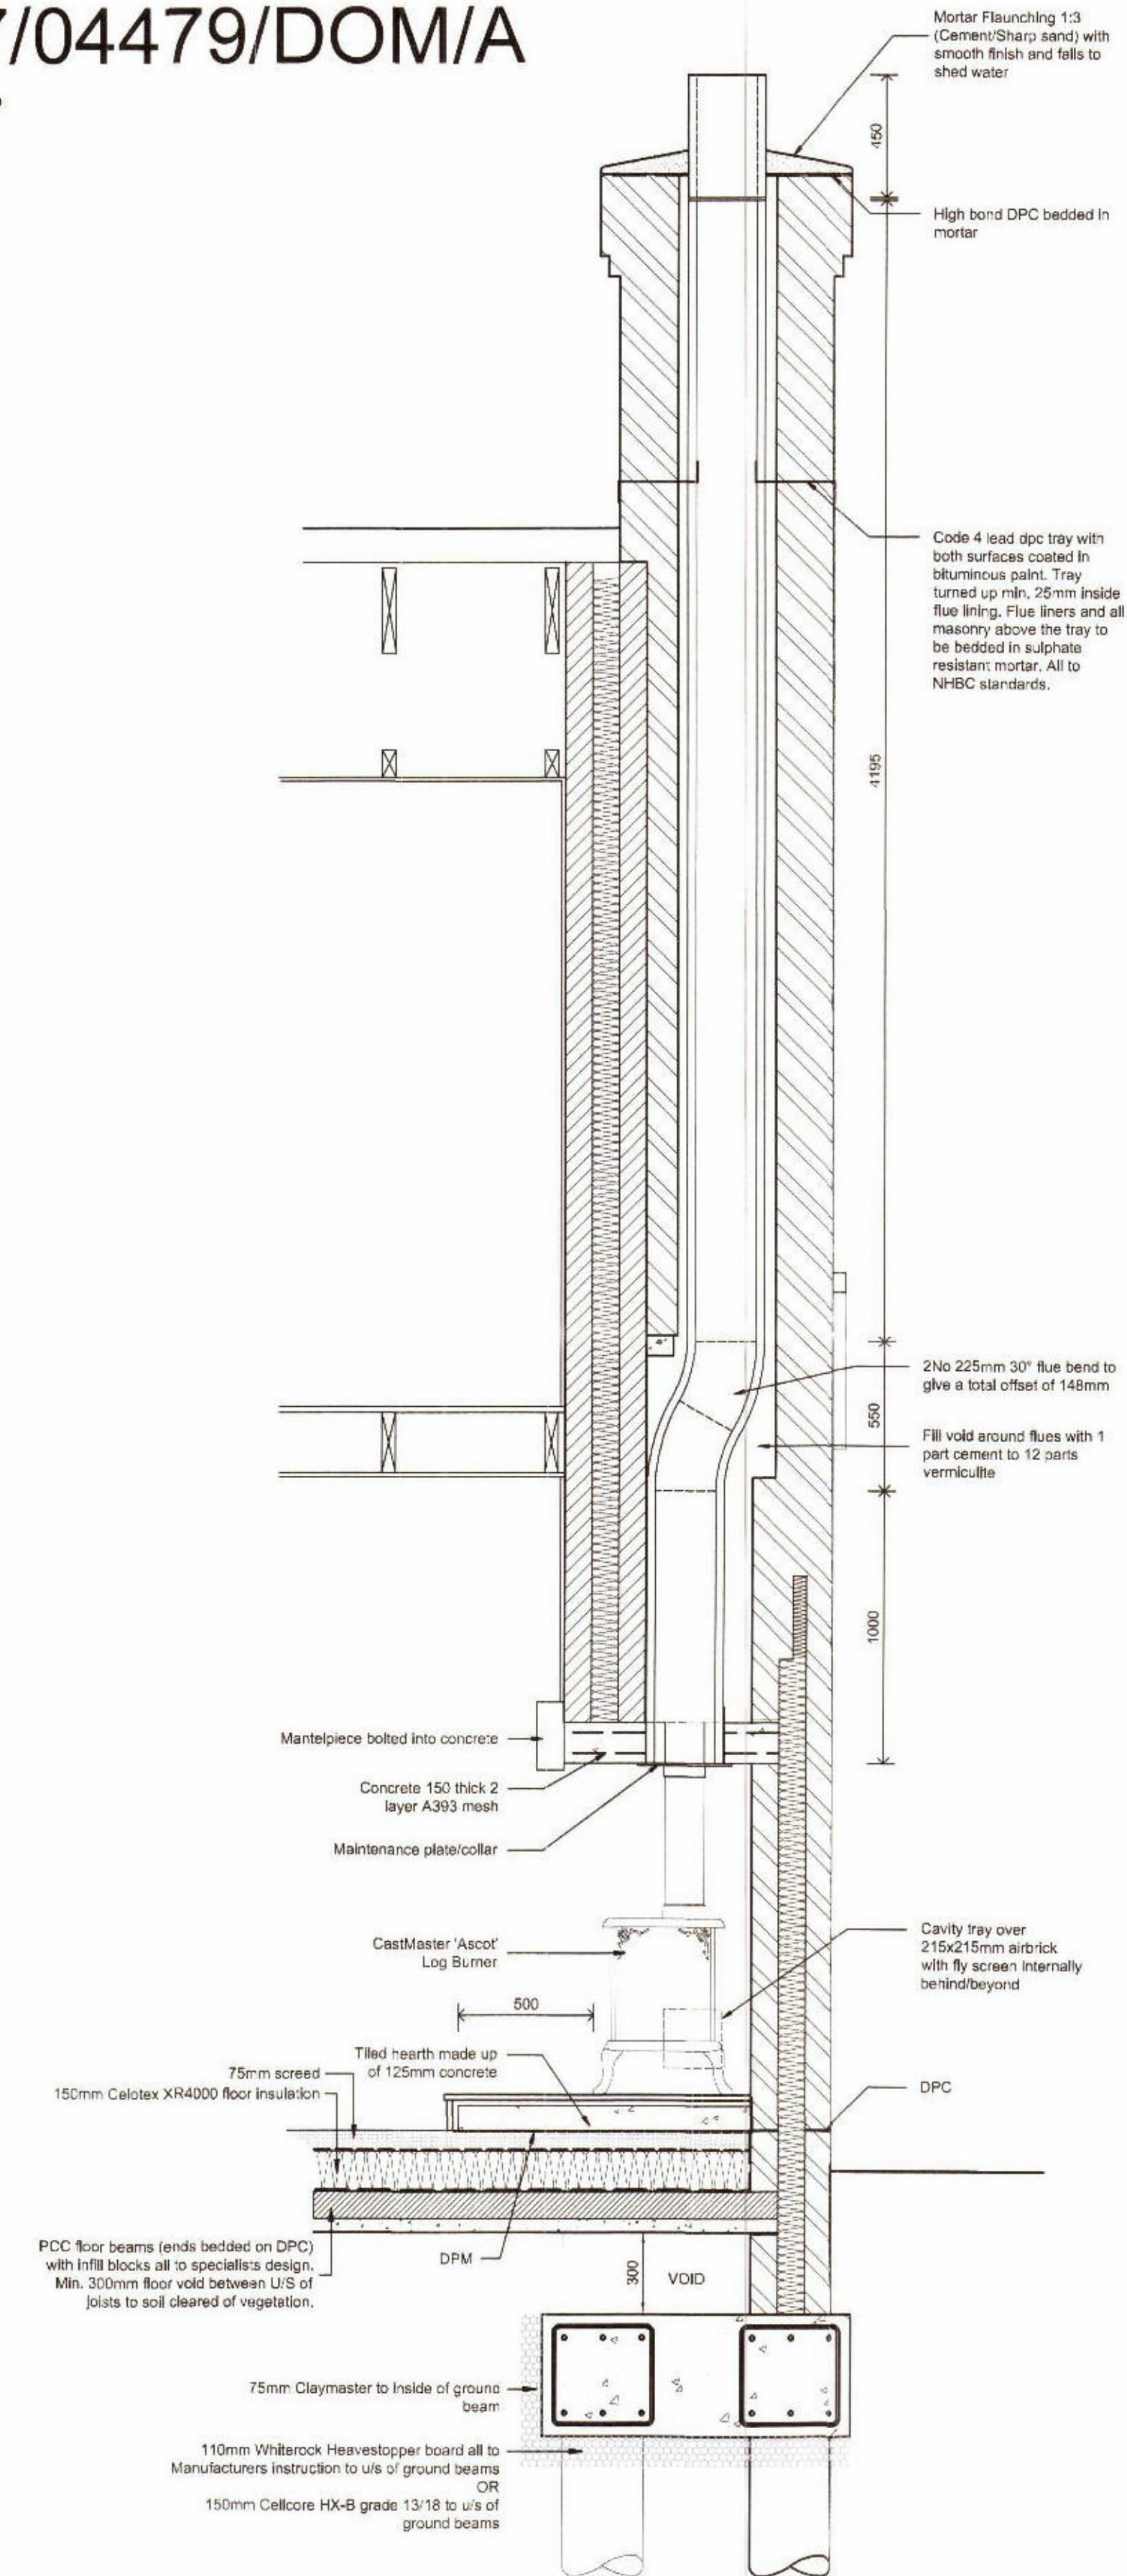

Section E-E
Scale 1:20

A	06/17	FB	Minor s/s to Building Inspectors comments
no:	date:	by:	revision:

project:
New Dwelling.
 Abbey Bottom Farm,
 Harwich Road,
 Wix, Manningtree,
 Essex, CO11 2RY.

drawing title:
Section D-D & E-E

client:
Mr and Mrs Milwain

date:	drawn:	sheet:
04/17	FB	

scale@A1:	drawing no:	revision:
as shown	1631-105	A

Paul Newbould
 Planning & Building Design Services
 78 Kings Ave., Holland on Sea, Clacton on Sea, Essex, CO15 5EP.
 www.paulnewbould.co.uk Quality Design Group - CDM Co-Ordinator Svcs.