


SURVEY TO ORDNANCE SURVEY
GPS DATUM AND GRID.
OSGB36(02) TRANSLATED FROM
ETRS89 USING OSGM02 AND
OSTN02 MODELS

Co-Ordinates

M100	616629.969	228494.236	19.564
M101	616665.996	228497.715	19.470
M102	616664.396	228514.643	19.195
M103	616660.897	228546.435	20.113
M104	616686.135	228549.557	19.711
M105	616658.517	228530.452	18.525
M106	616702.401	228536.551	18.434
M107	616714.240	228543.106	18.340

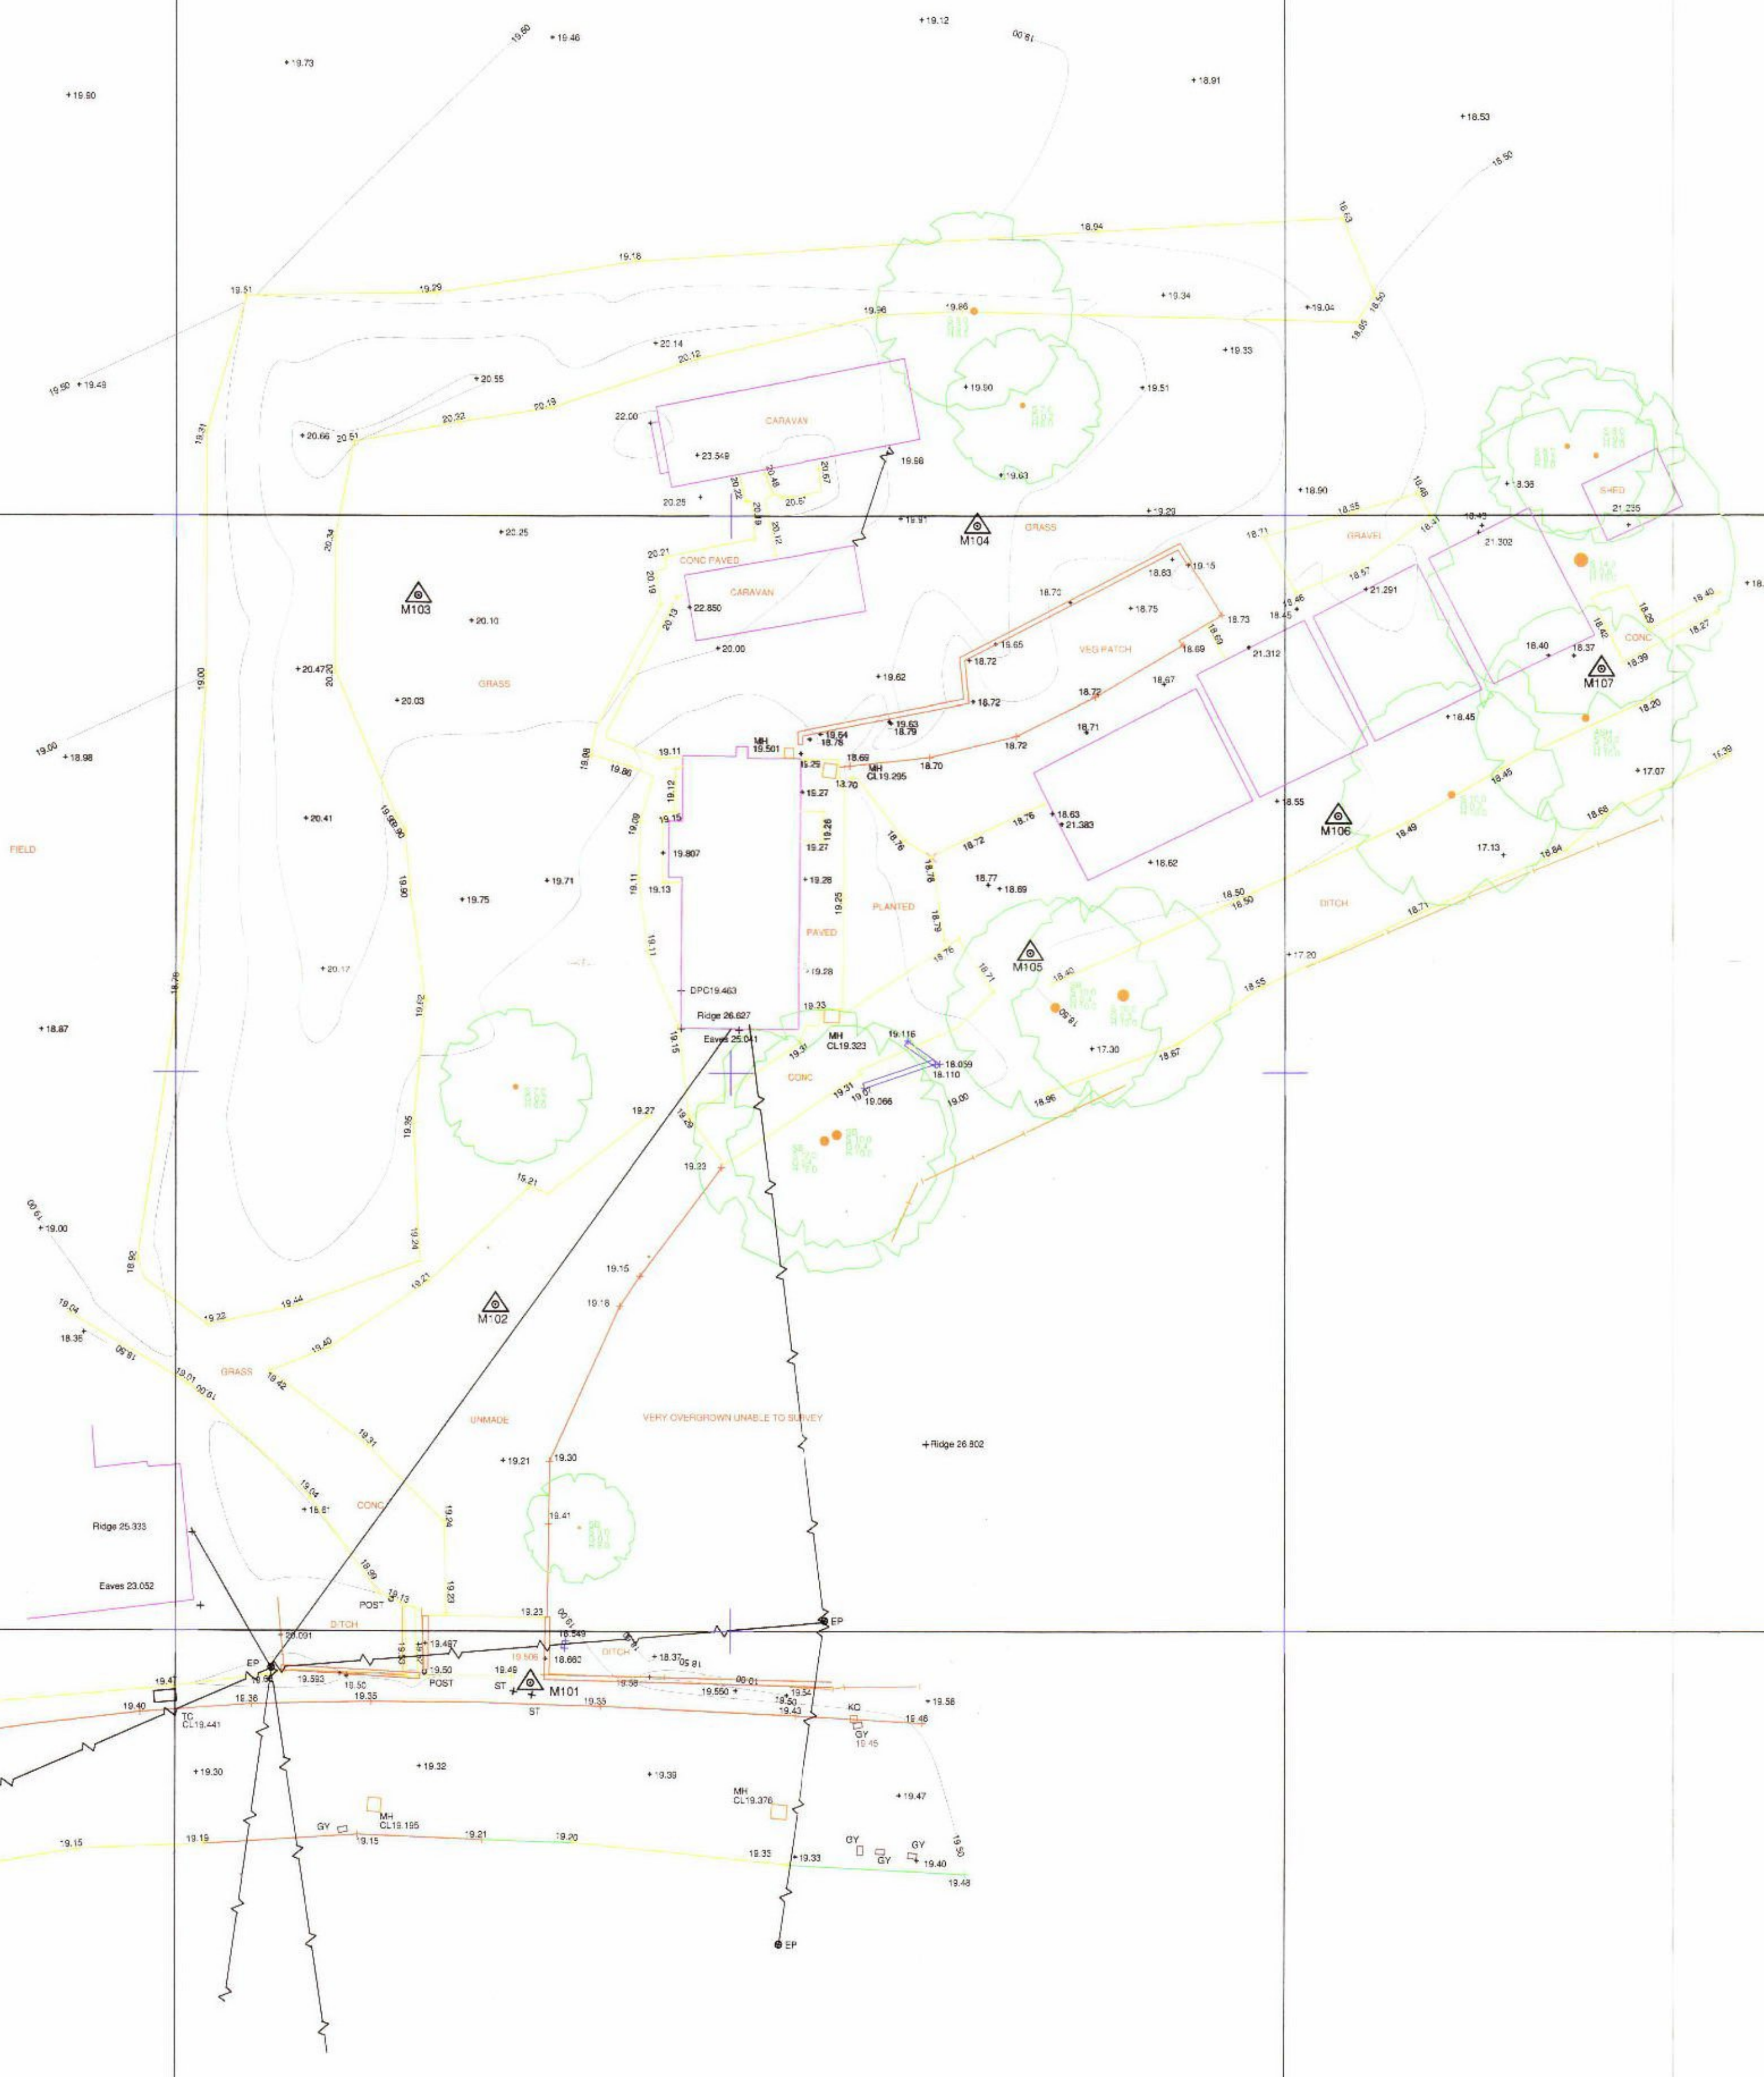

NOTE:- ALL KERB LEVELS ARE CHANNEL LEVELS

BW	Barbed Wire	CP	Cherished Paving	PS	Pavement
CB	Cable Banded	IR	Iron Railing	PR	Post & Rail
CI	Corrugated Iron	IS	Iron Stair	PM	Post & Wire
CL	Chainlink	FR	Foot Path		

LEGEND

AV	Air Valve	MR	Manhole		
BD	Bolted	MR	Marker		
BH	Borehole	SP	Street Name Plate		
CB	Cable Box	OH	Overhead		
CH	Chimney	OSM	Ordnance Survey		
CL	Cover Level	P	Post or Pillar		
CONC	Concrete	PM	Parking Meter		
CTV	Cable Television	RE	Recessed Eye		
DK	Drop Kiosk	RS	Road Sign		
DP	Down Pipe	SAP	Slipway		
DR	Drain	SC	Stop Coat		
EIC	Electricity Pole	SL	Surva Level		
EP	Electric Pole	ST	Stop Top		
ER	Earth Rod	SV	Sluice Valve		
FB	Fire Box	TAK	Tarmac		
FF	Fire Hydrant	TCB	Telephone Cabinet		
FS	Flag Pole	TL	Traffic Light		
GV	Gate Post	TP	Telephone Pole		
IC	Inspiration Cover	TV	Telephone Box		
L	Lintel Level	U/L	Unable to lift		
JB	Junction Box	VP	Vent Pipe		
KD	Kerb Ditch	WL	Water Level		
LB	Letter Box	WM	Water Meter		
LP	Lamp Post	WO	Water Out		

Drawn by: MK Surveyed by: MK Checked by: PR

Date: June 2013
Scale: 1:200
Drawing Number: ALS6182/200/01
Topographical
Client: Mrs Milwain
Project: Abbey Bottom Farm
Wix
Essex



Bowthorpe Hall,
Bowthorpe Hall Road,
Norwich, NR5 9AA
Tel: [Redacted]
Fax: [Redacted]
e-mail: [Redacted]
Website: [Redacted]

